


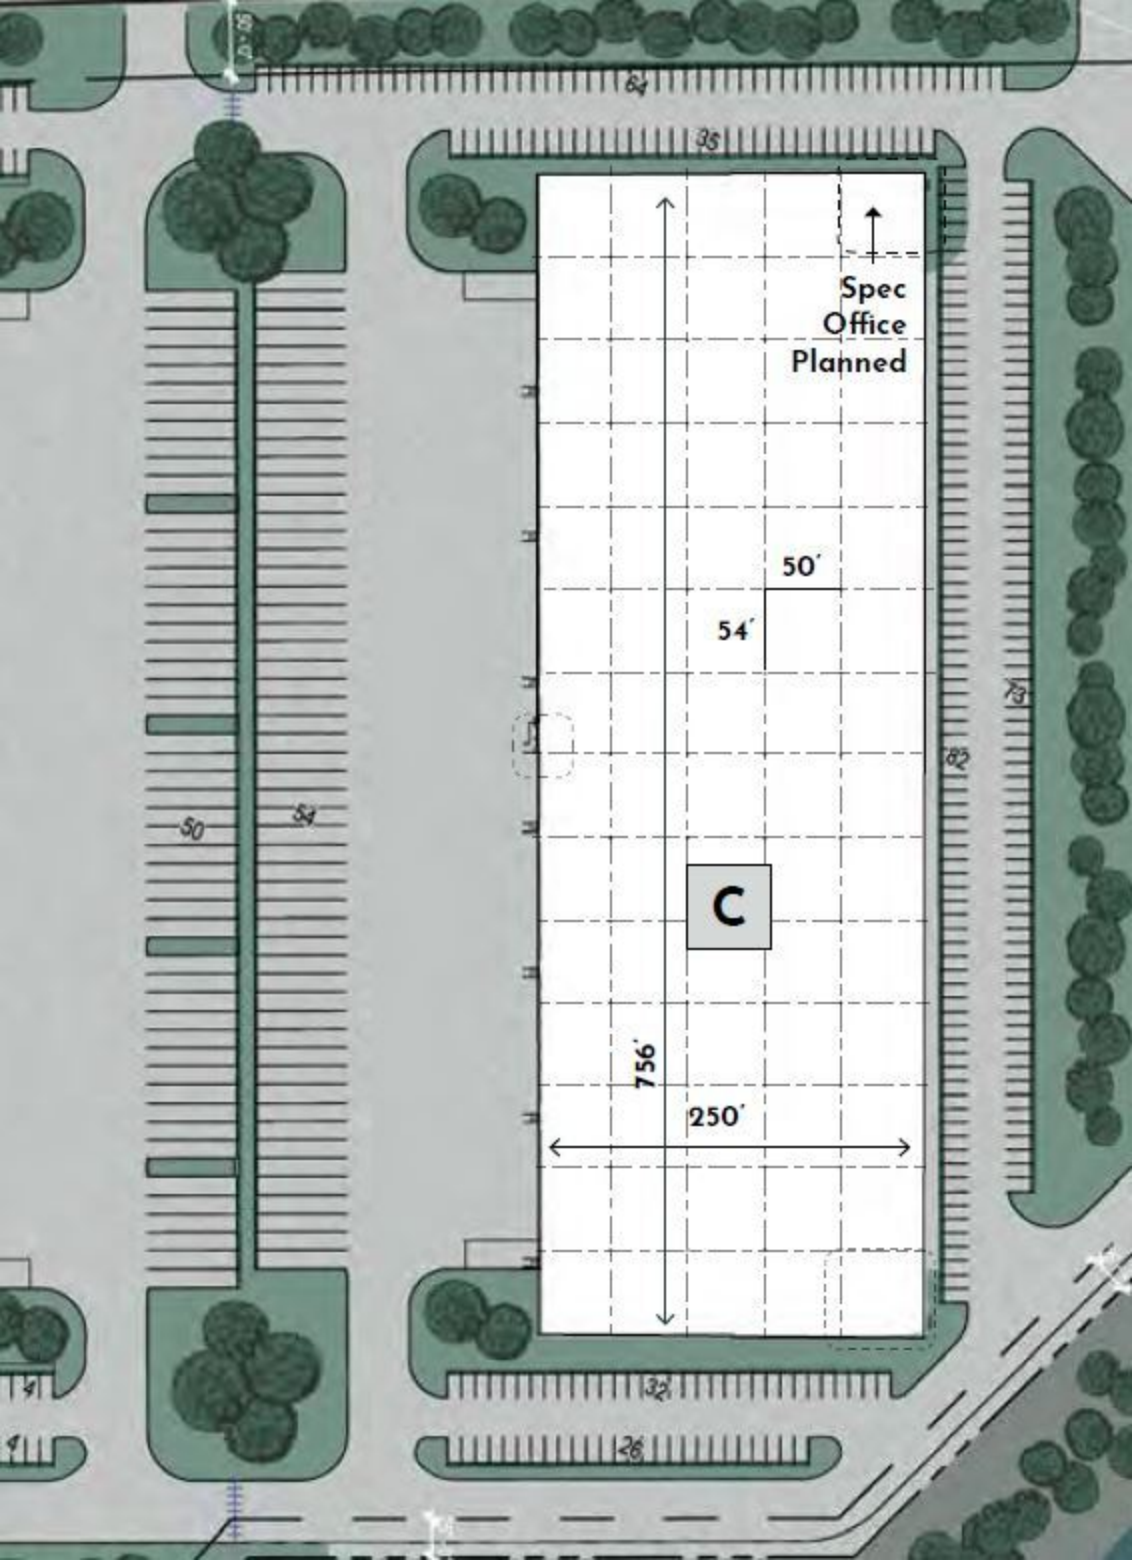

Spec
Office
Planned

50'

54'

C

756'

250'

35'

32'

26'

50'

34'

78'

82'