

For Lease

Oswego Village 101 S State St, Lake Oswego, OR

5,035 - 11,898 RSF available


Overview

- Grocery-anchored office opportunities available now
- Recent multi-million dollar improvements, including: new exterior building facades, updated exterior signage, more accessible storefronts, improved walkability, and additional outdoor dining options
- Steps away from abundant retail and downtown Lake Oswego entertainment and dining options



Suite 3125: 5,035 RSF

- ▶ Ideal for daycare, medical, fitness, and collaborative tech groups
- ▶ Private patio at back of space
- ▶ Shell condition, newly installed skylights, exposed brick and beam
- ▶ Test fit shown for reference

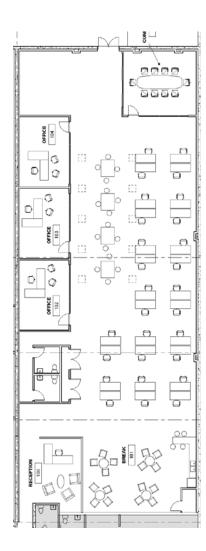

Contiguous Space Options

Option 1: 5,035 -7,535 SF

Suite 3100 + 3125

Option 2: 9,418 SF

Suite 3100 + 3125 + 3130


Option 3: 11,898 SF


Suite 3100 + 3125 + 3130 + 3120







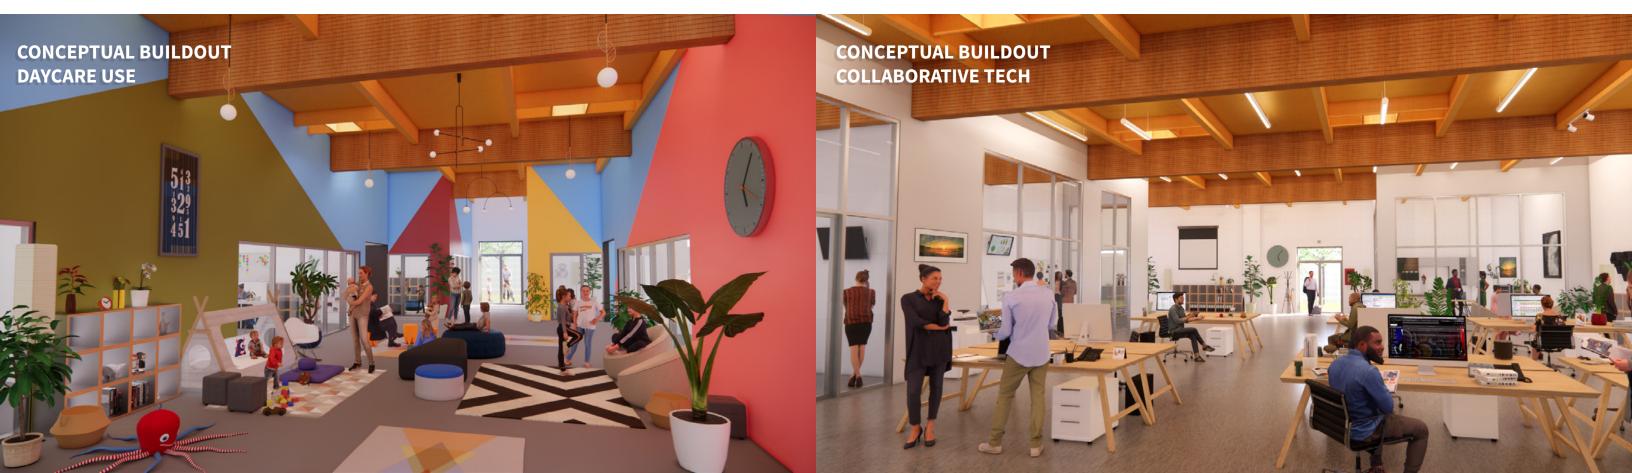

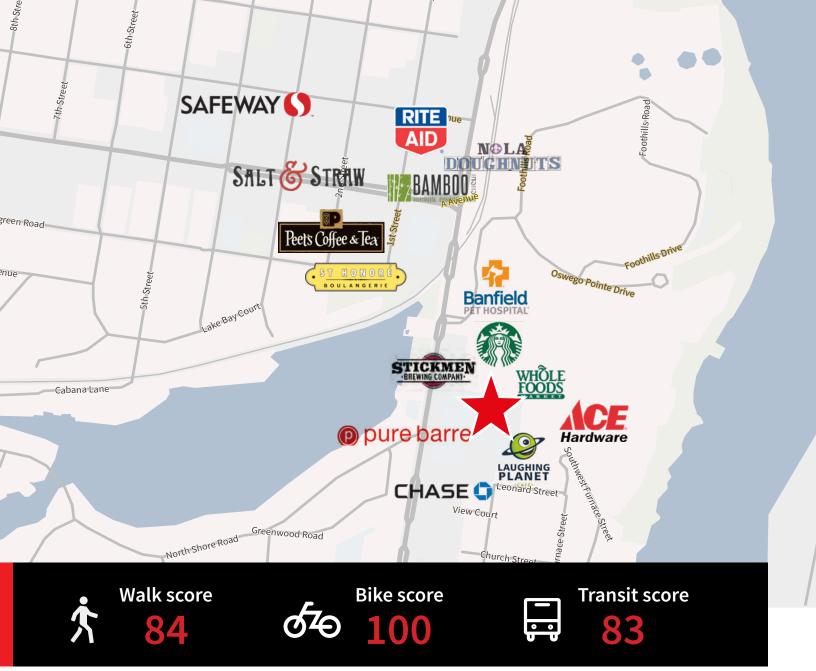



Jessica Ramey Vice President Licensed in OR 503 972 8604 jessica.ramey@am.jll.com Carter Beyl
Senior Vice President
Licensed in OR
503 505 7120
carter.beyl@am.jll.com



Although information has been obtained from sources deemed reliable, JLL does not make any guarantees, warranties or representations, express or implied, as to the completeness or accuracy as to the information contained herein. Any projections, opinions, assumptions or estimates used are for example only. There may be differences between projected and actual results, and those differences may be material. JLL does not accept any liability for any loss or damage suffered by any party resulting from reliance on this information. If the recipient of this information has signed a confidentiality agreement with JLL regarding this matter, this information is subject to the terms of that agreement. ©2022. Jones Lang LaSalle IP, Inc. All rights reserved.