

**536 Bryant
Street
Palo Alto ±963 SF**




**BRET
YERKOVICH**

650.480.2229
bret.yerkovich@am.jll.com
Lic #: 01916826


AVAILABLE FOR LEASE



± 963 SF // Open + Creative Tech Space with Large Conference Room

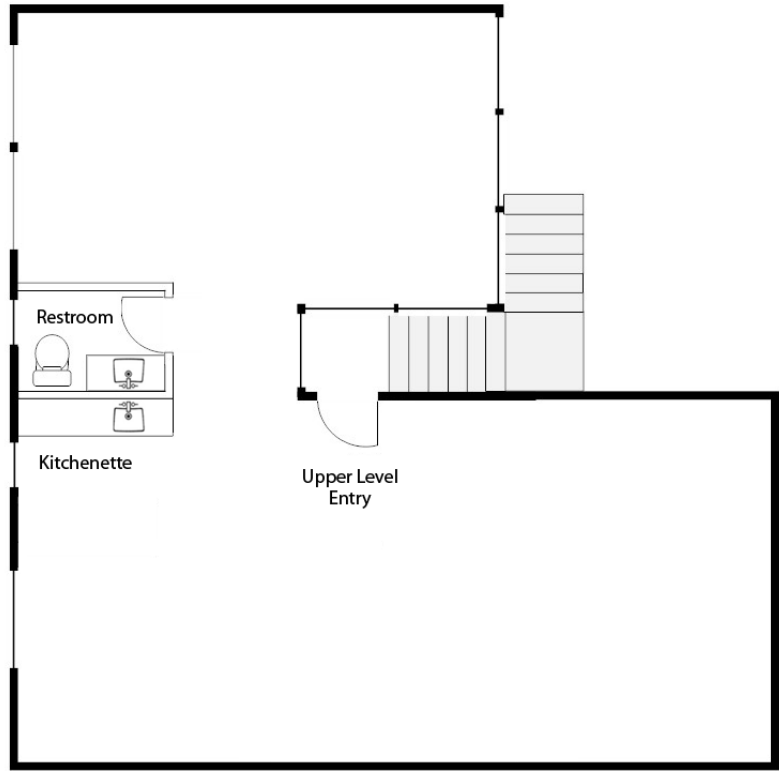

UPPER LEVEL

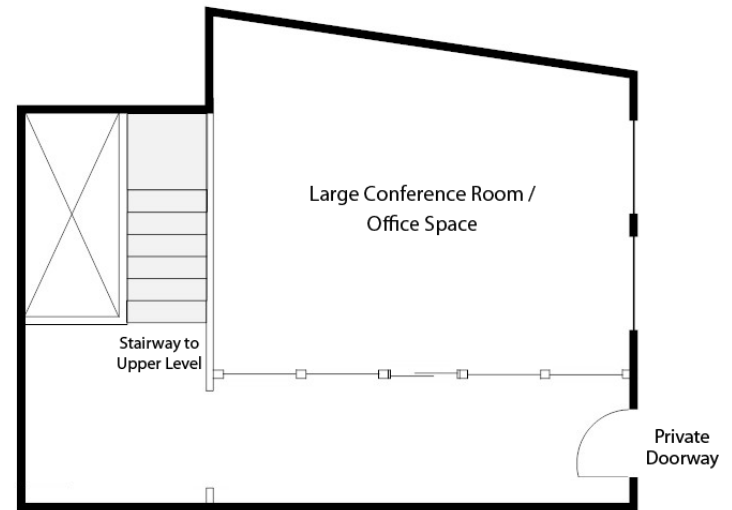

LOWER LEVEL

* Floorplan not to scale


BRET
YERKOVICH

650.480.2229
bret.yerkovich@am.jll.com
Lic #: 01916826



± 963 SF // Open + Creative Tech Space with Large Conference Room


- ✓ Core Downtown Palo Alto Location
- ✓ Private Entrance
- ✓ Large Conference Room
- ✓ Kitchenette
- ✓ Exclusive Restroom
- ✓ Lots of Natural Light & Operable Windows
- ✓ Walking Distance to Caltrain
- ✓ Available April 2021
- ✓ Flexible Term Length Available

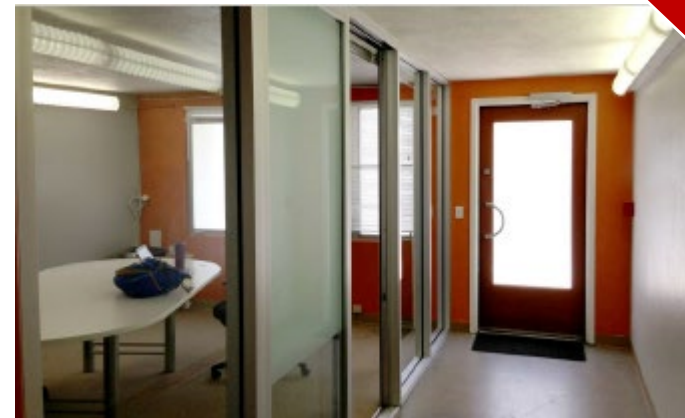

BRET
YERKOVICH

650.480.2229
bret.yerkovich@am.jll.com
Lic #: 01916826



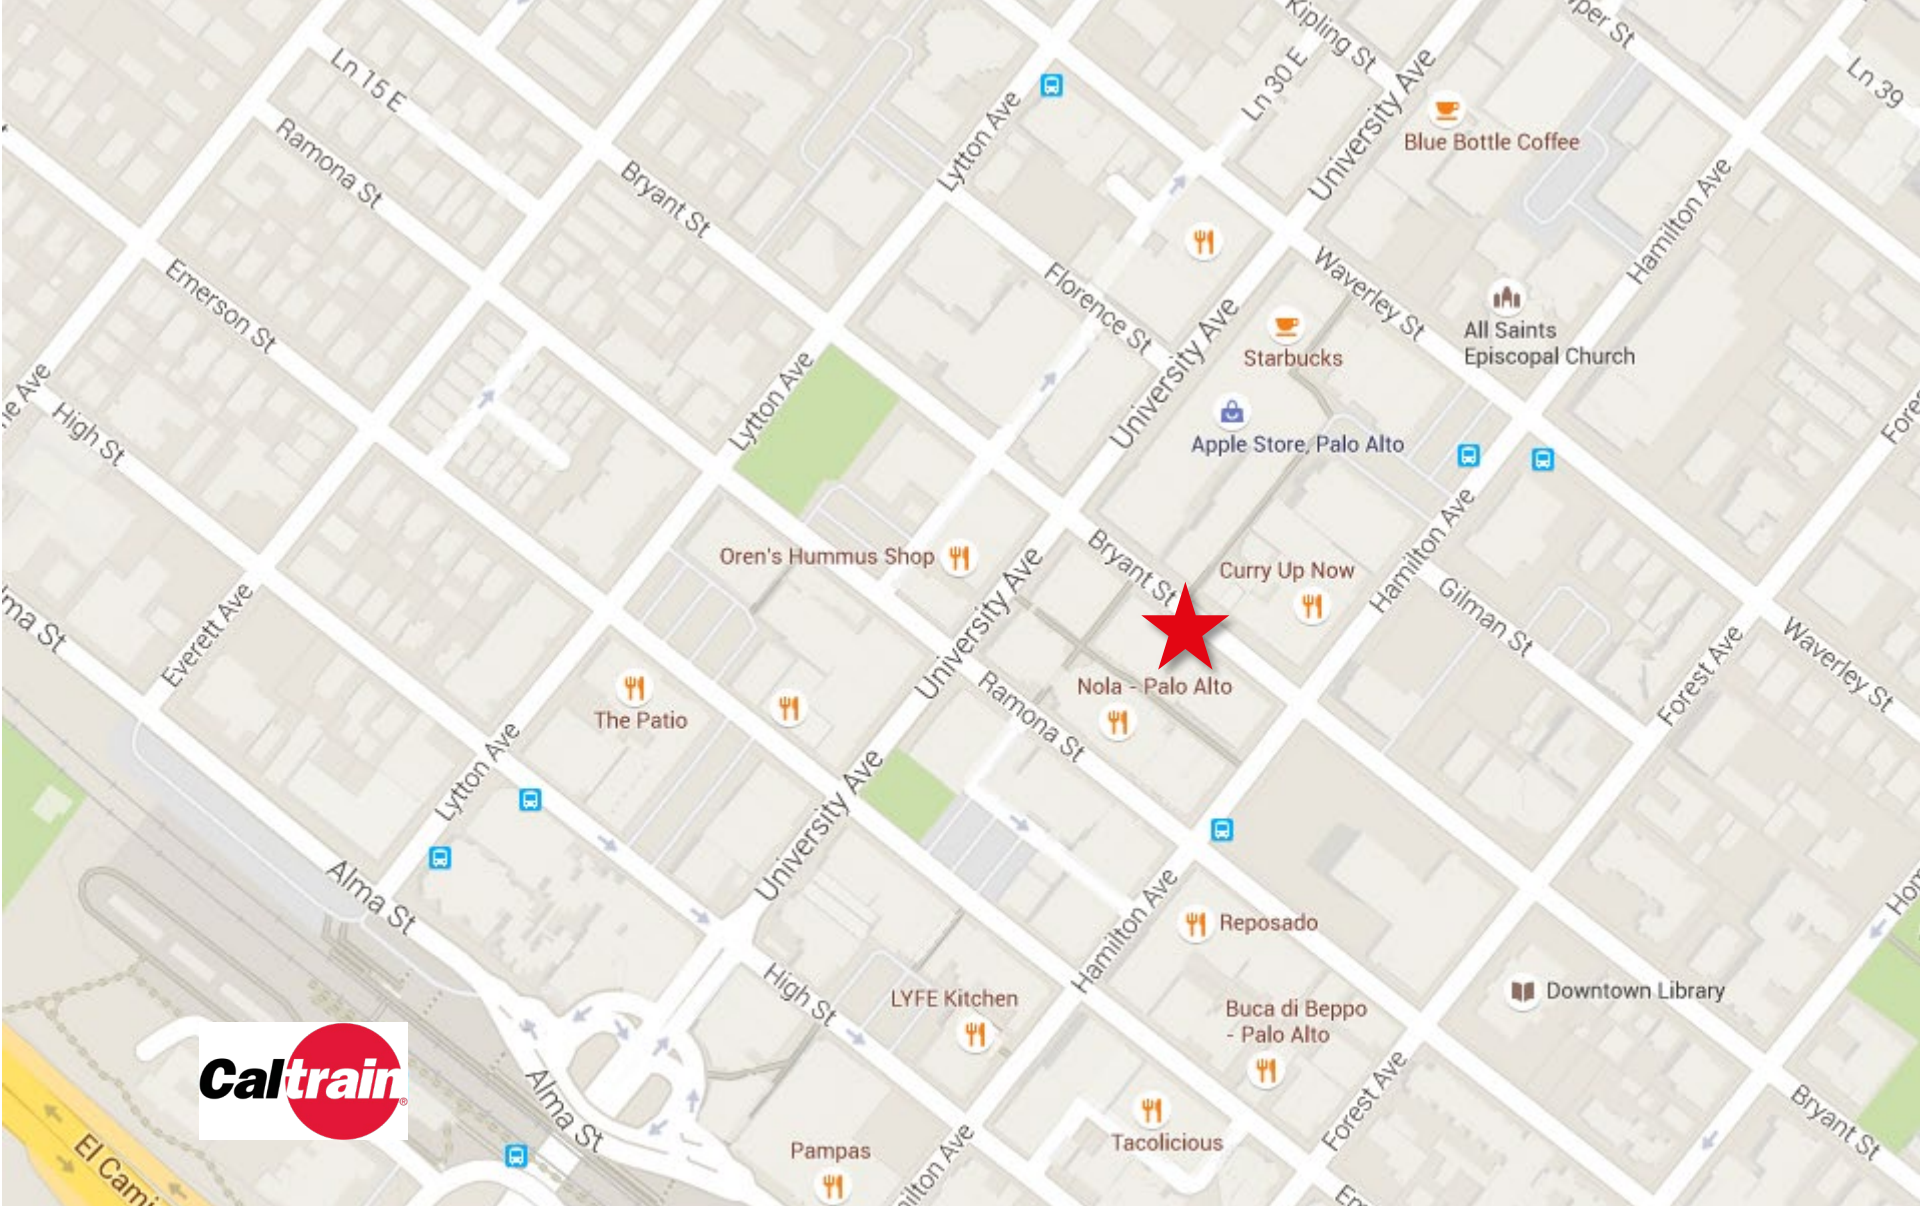

BRET
YERKOVICH

650.480.2229
bret.yerkovich@am.jll.com
Lic #: 01916826

