


resource partnership

600 Clark Avenue, King of Prussia, PA 19406

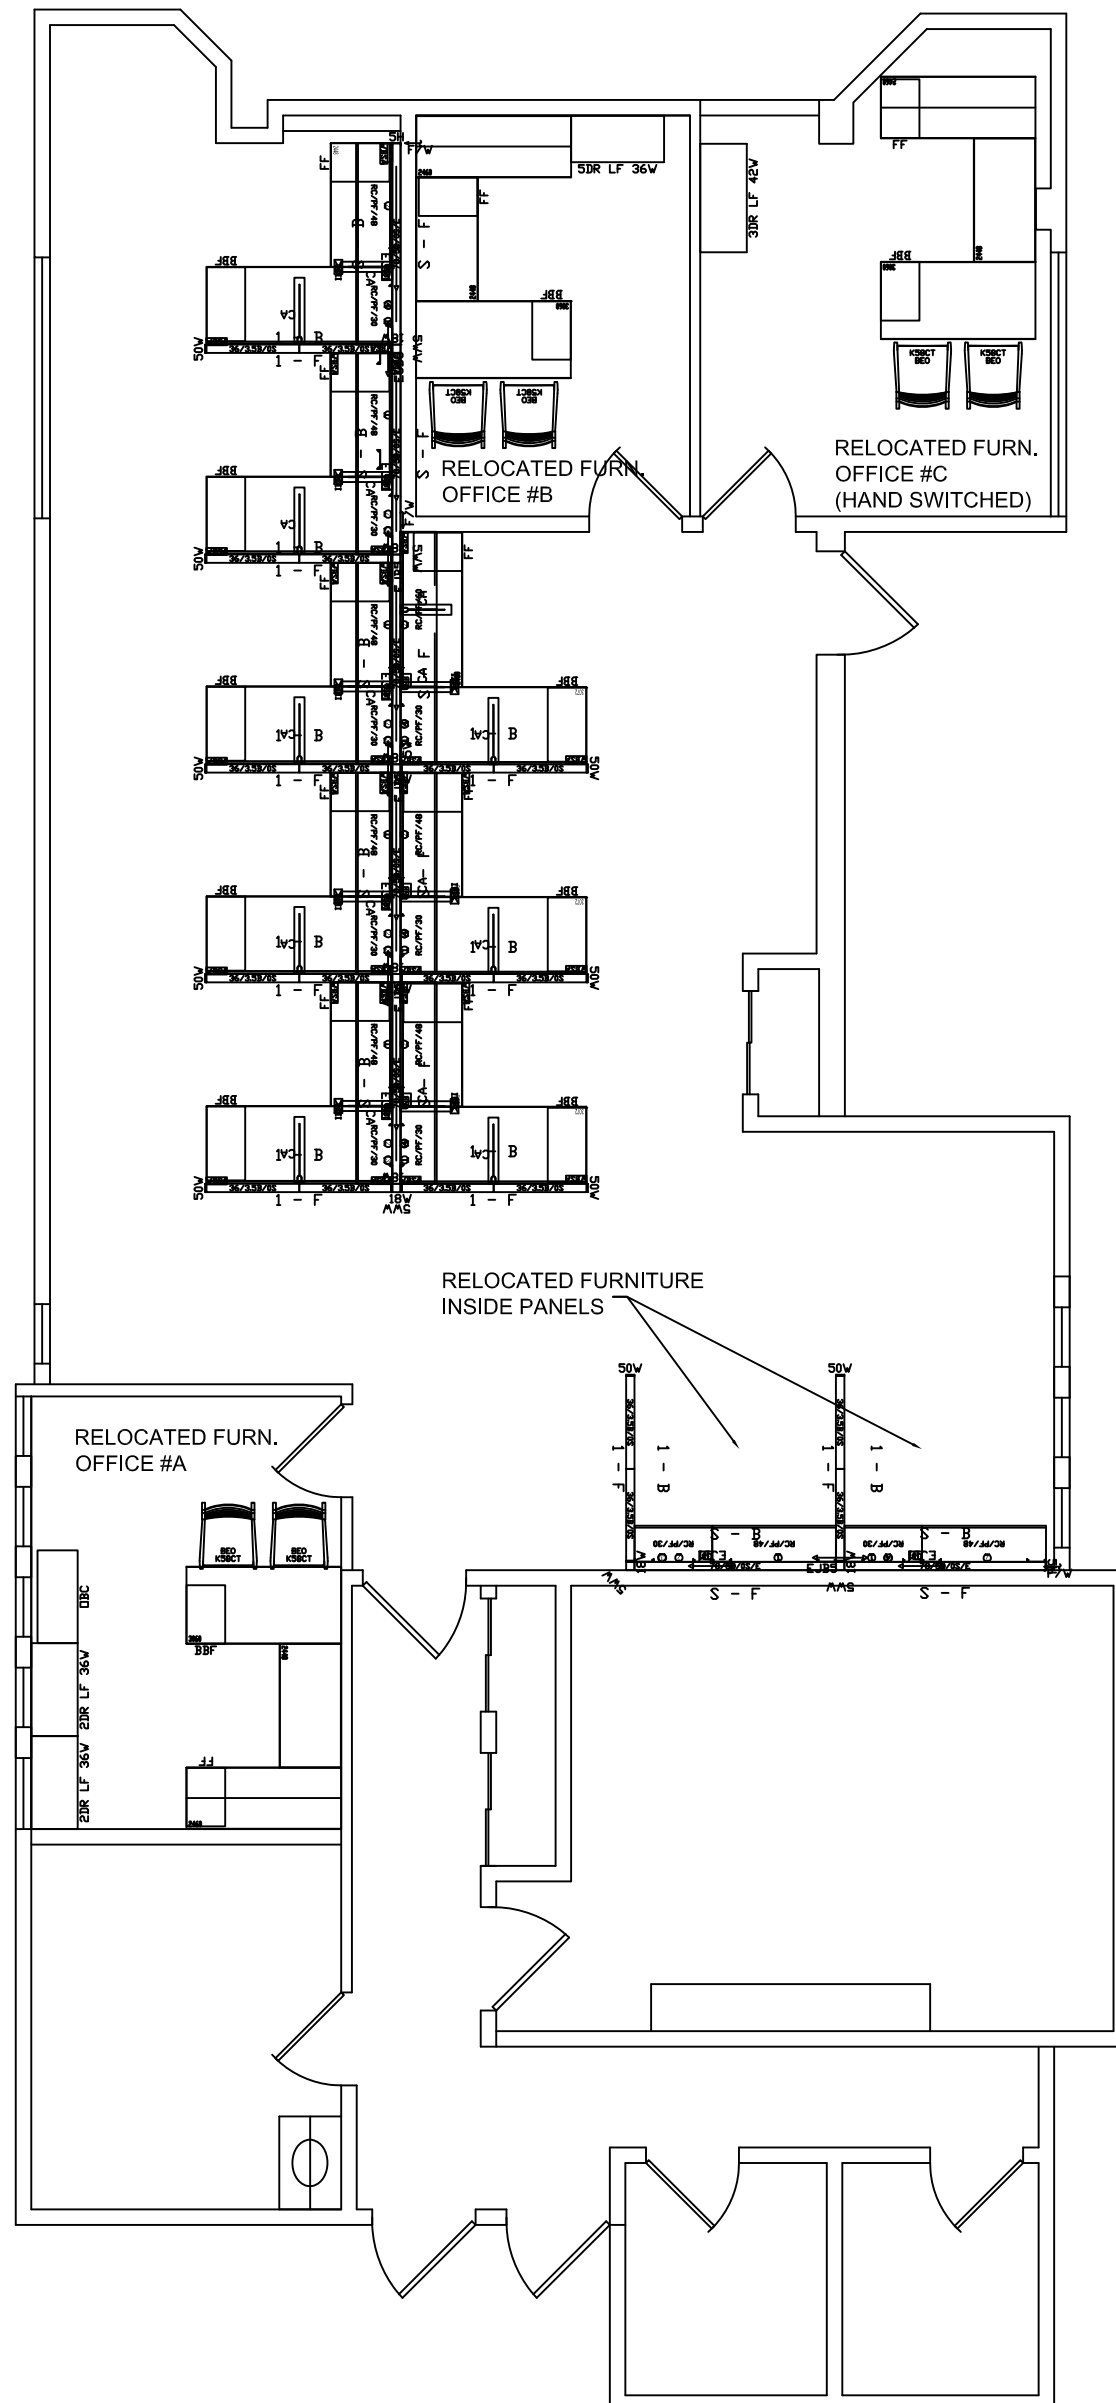

Client: Bryn Mawr Trust 18 West Eagle Rd. Havertown, Pa. 19083	Sheet Title: Furniture Plan - FP01		
	Date:	3.6.15	Revisions:
	Designer:	JND	
	Scale:	NTS	
	Project #	BMT-Havertown-2ndFlr.	