



For Sublease

Up to 29,214 r.s.f. available on three floors

- Below market potential Plug 'n Play scenario with furniture in place
- Two floors (2nd & 3rd) are connected via an internal stairwell for a total of 19,482 r.s.f.
- Fourth floor is approximately 9,732 r.s.f.
- Space can be subleased in whole or in part
- Sublease runs through December 31, 2021

**620 West Main Street
Louisville, KY 40202**

Jeff Dreher, SIOR, MBA
+1 502 394 2519
jeff.dreher@am.jll.com

jll.com/louisville




Photos




Lobby



Small conference room

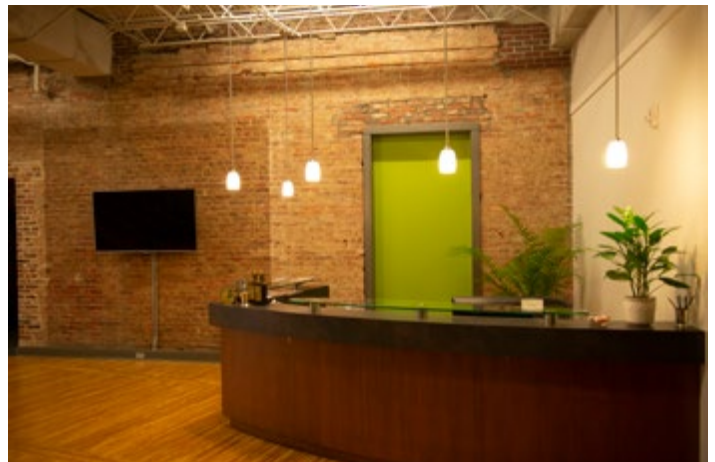

Reception

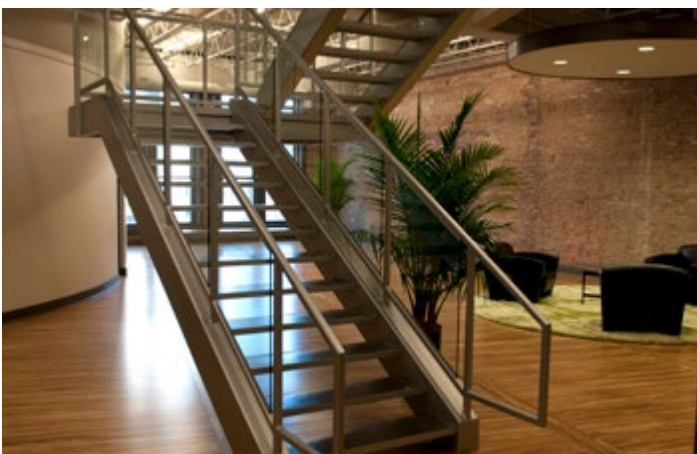


Stairs



Shelving


Floor plans

Second Floor

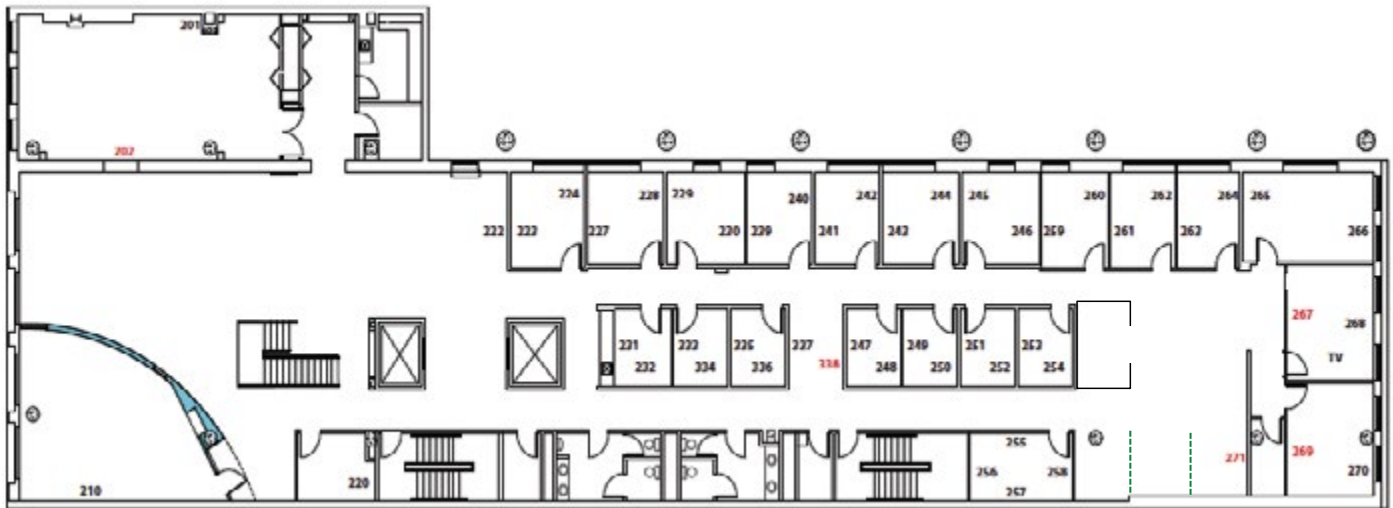


9,741 r.s.f.

Third Floor

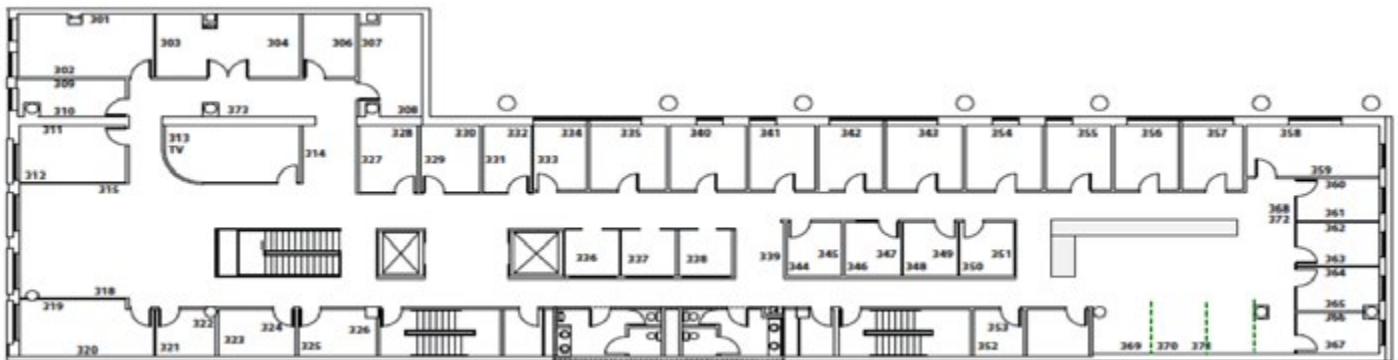

9,741 r.s.f.

Fourth Floor

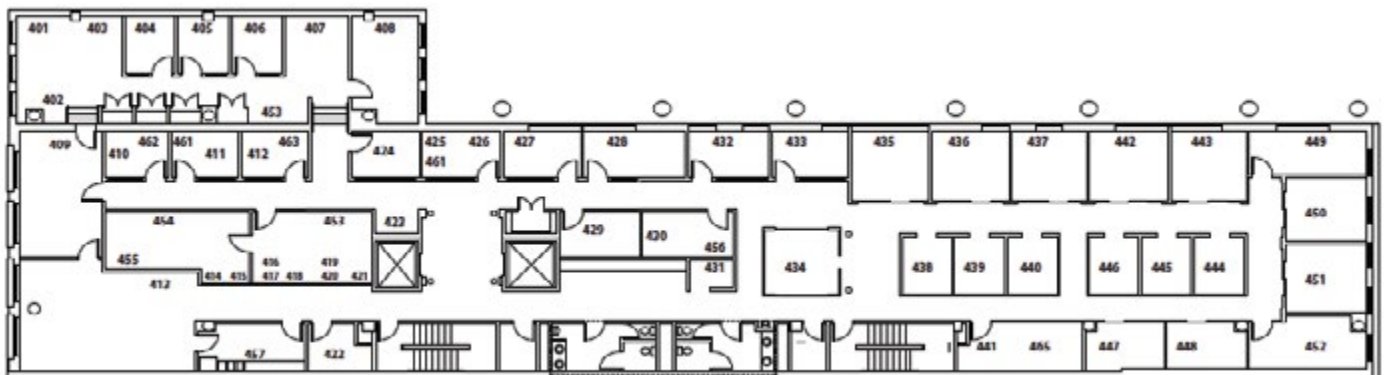


9,732 r.s.f.

Floor plans are not to scale and are intended for representation purposes only.



Large conference room

Location

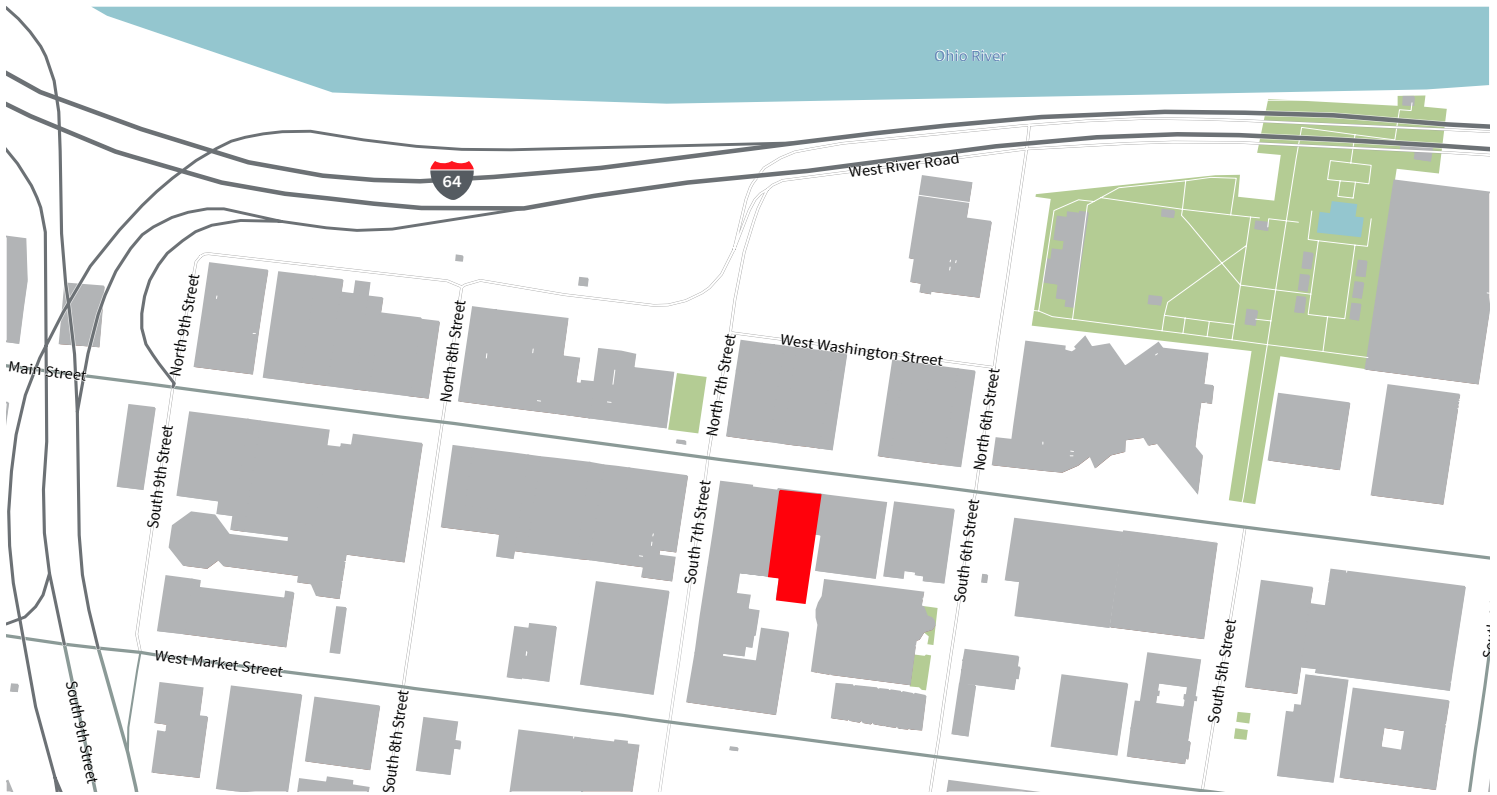

DISCLAIMER

©2020 Jones Lang LaSalle IP, Inc. All rights reserved. All information contained herein is from sources deemed reliable; however, no representation or warranty is made to the accuracy thereof.

