

1

FIRST FLOOR AREA PLAN

SCALE: 1/16" = 1'-0"

Revisions		
Date	Issue	Description
05-04-20	A	FOR CLIENT REVIEW

Project

COVID CONCEPT PLANS



175 Park Ave
MADISON, NJ 07940

Client



175 Park Ave
MADISON, NJ 07940



1 PARAGON DRIVE · MONTVALE · NEW JERSEY, 07645
TEL: 201.573.1767 FAX: 201.573.0808 www.sns-arch-eng.com


John M. Lignos, AIA
Lorin J. Sonenshine, AIA
Steven Napolitano, PE
Robert G. Nocella, AIA

Cert./Lic. No.
Date 04-27-20 Scale 1/16" = 1'-0"
Drawn By JDS Checked By

Dwg. Title
FIRST FLOOR
COVID PLAN

Work Order No. Dwg. No.

5209 COVID-1

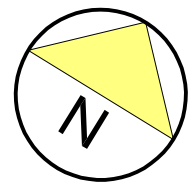

2 SECOND FLOOR AREA PLAN

SCALE: 1/16" = 1'-0"

Revisions		
Date	Issue	Description
05-04-20	A	FOR CLIENT REVIEW

Project

COVID CONCEPT PLANS




175 Park Ave
MADISON, NJ 07940

Client



175 Park Ave
MADISON, NJ 07940

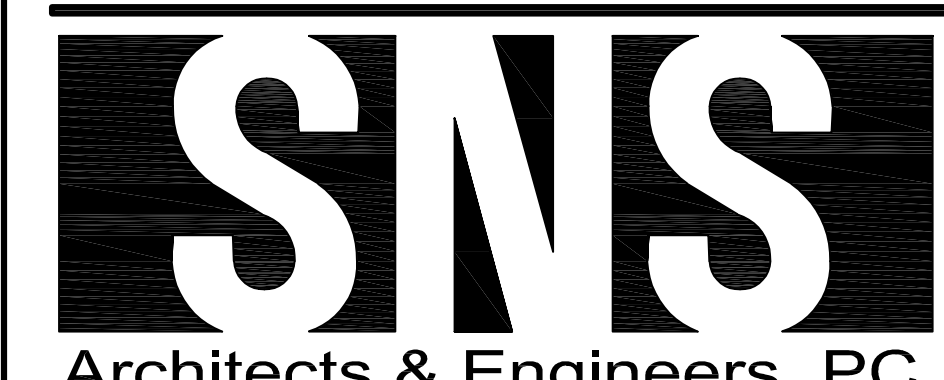

1 PARAGON DRIVE · MONTVALE · NEW JERSEY, 07645
TEL: 201.573.1767 FAX: 201.573.0808 www.sns-arch-eng.com


John M. Lignos, AIA ○
Lorin J. Sonenshine, AIA ○
Steven Napolitano, PE ○
Robert G. Nocella, AIA ○

Cert./Lic. No.
Date 04-27-20 Scale 1/16" = 1'-0"
Drawn By JDS Checked By RGN

Dwg. Title
SECOND FLOOR
COVID PLAN

Work Order No. Dwg. No.

5209 COVID-2

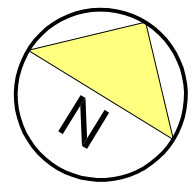

3 THIRD FLOOR AREA PLAN

SCALE: 1/16" = 1'-0"

Revisions		
Date	Issue	Description
05-04-20	A	FOR CLIENT REVIEW

Project

COVID CONCEPT PLANS




175 Park Ave
MADISON, NJ 07940

Client



175 Park Ave
MADISON, NJ 07940

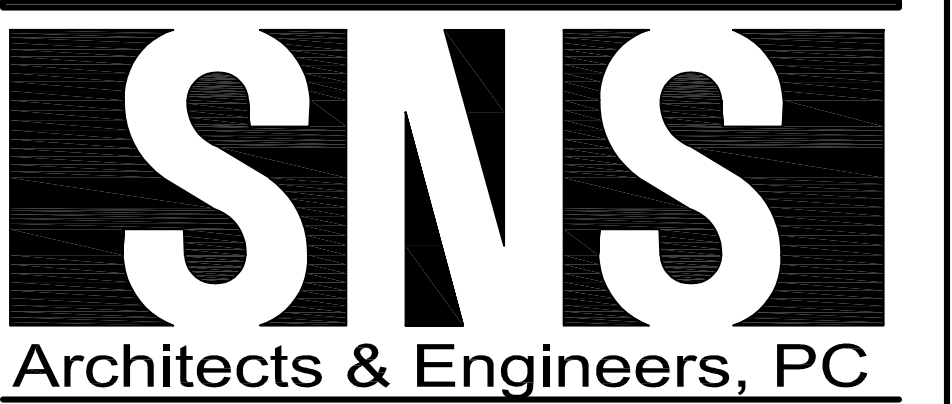

John M. Lignos, AIA	○
Lorin J. Sonenshine, AIA	○
Steven Napolitano, PE	○
Robert G. Nocella, AIA	○

Cert./Lic. No.	
Date	04-27-20
Drawn By	JDS
Checked By	RGN

Dwg. Title
THIRD FLOOR
COVID PLAN

Work Order No. 5209
Dwg. No. COVID-3