





E

D

C

B

A

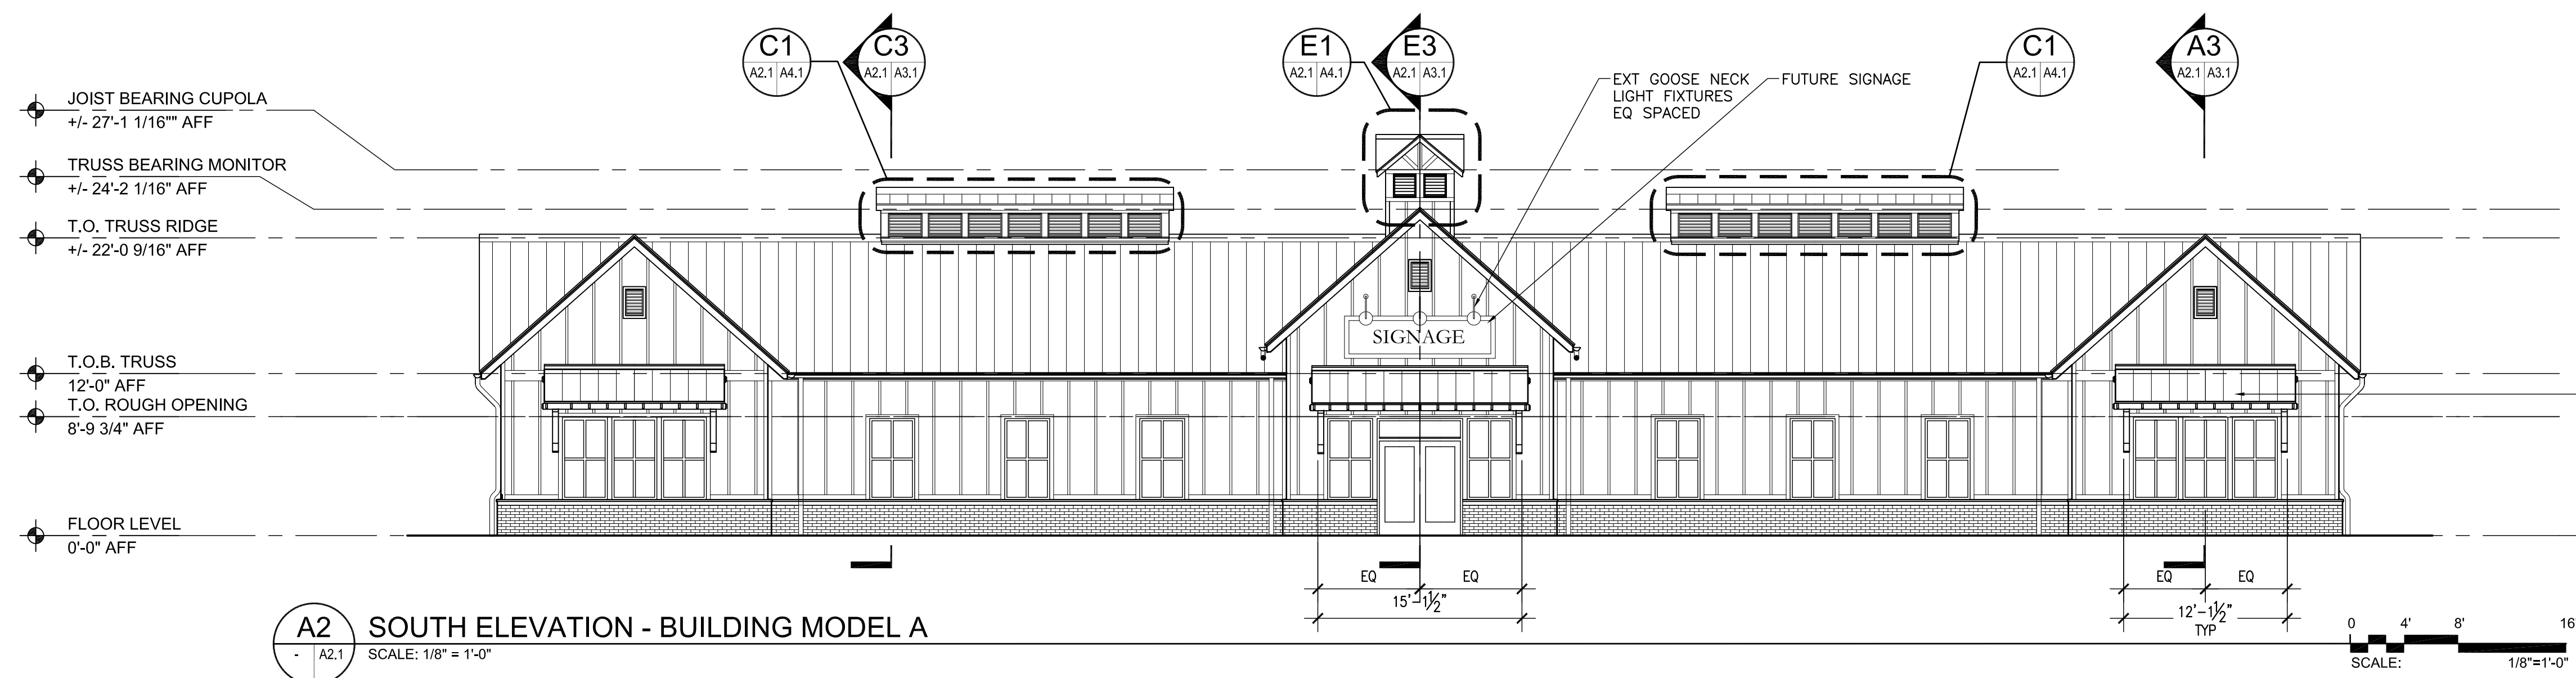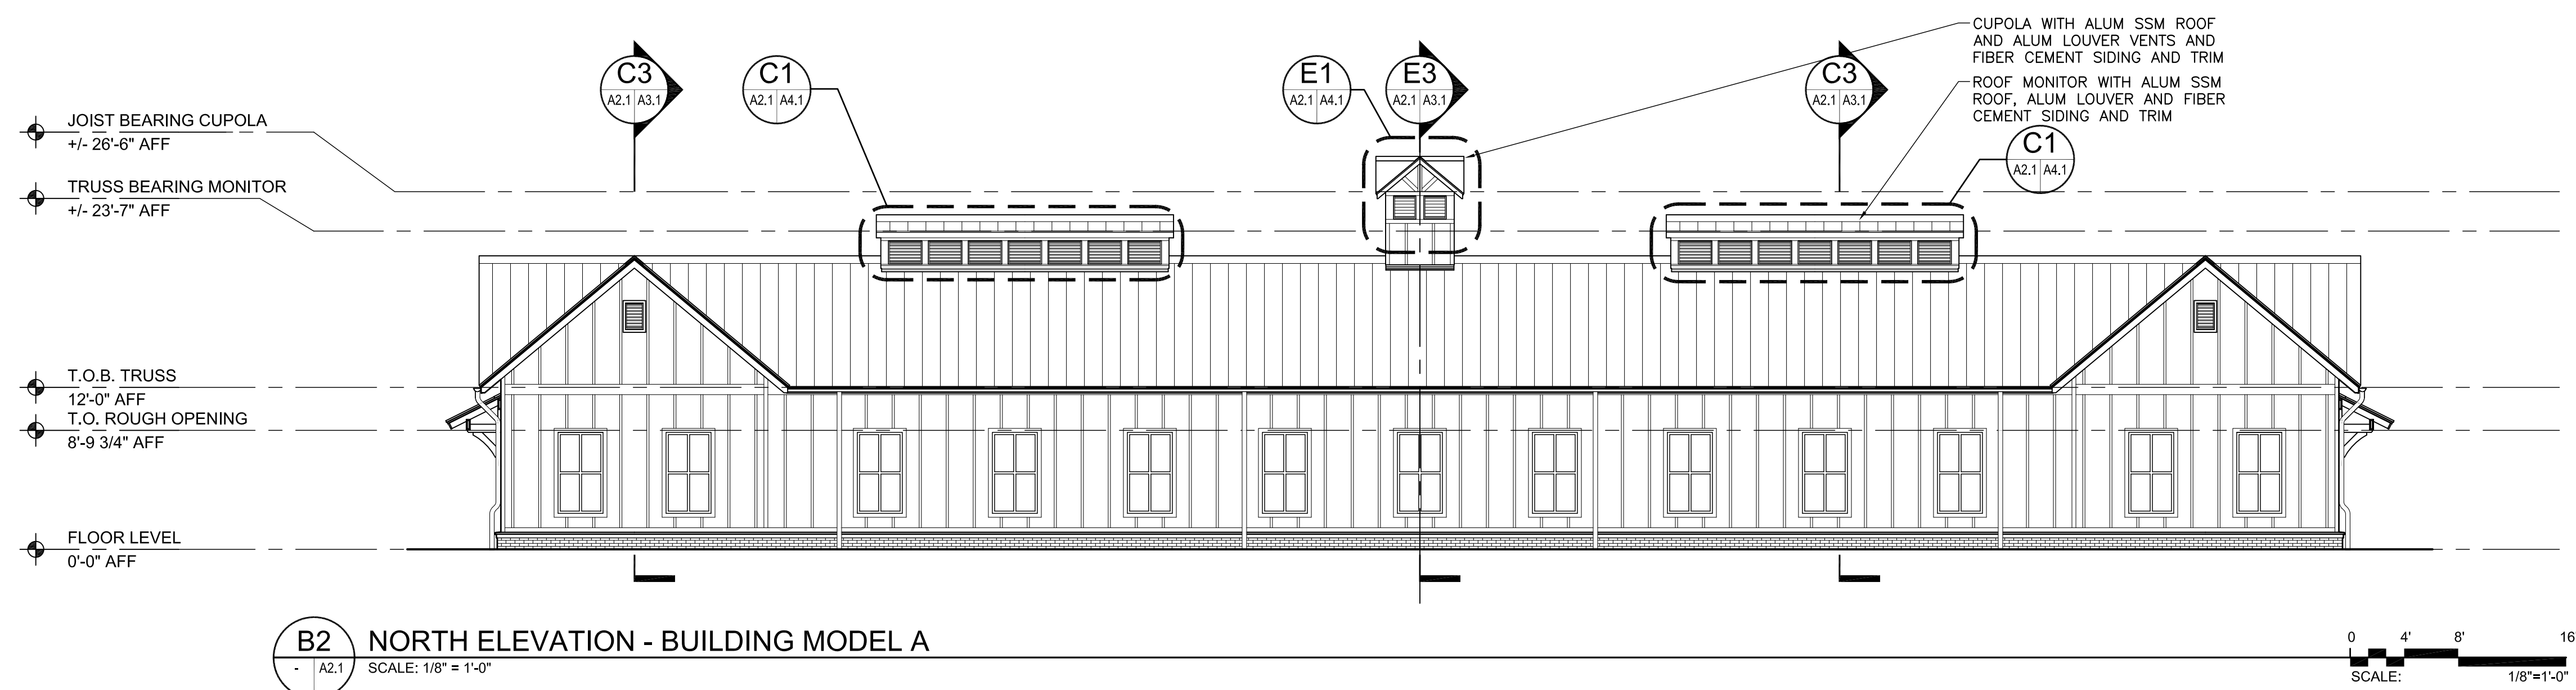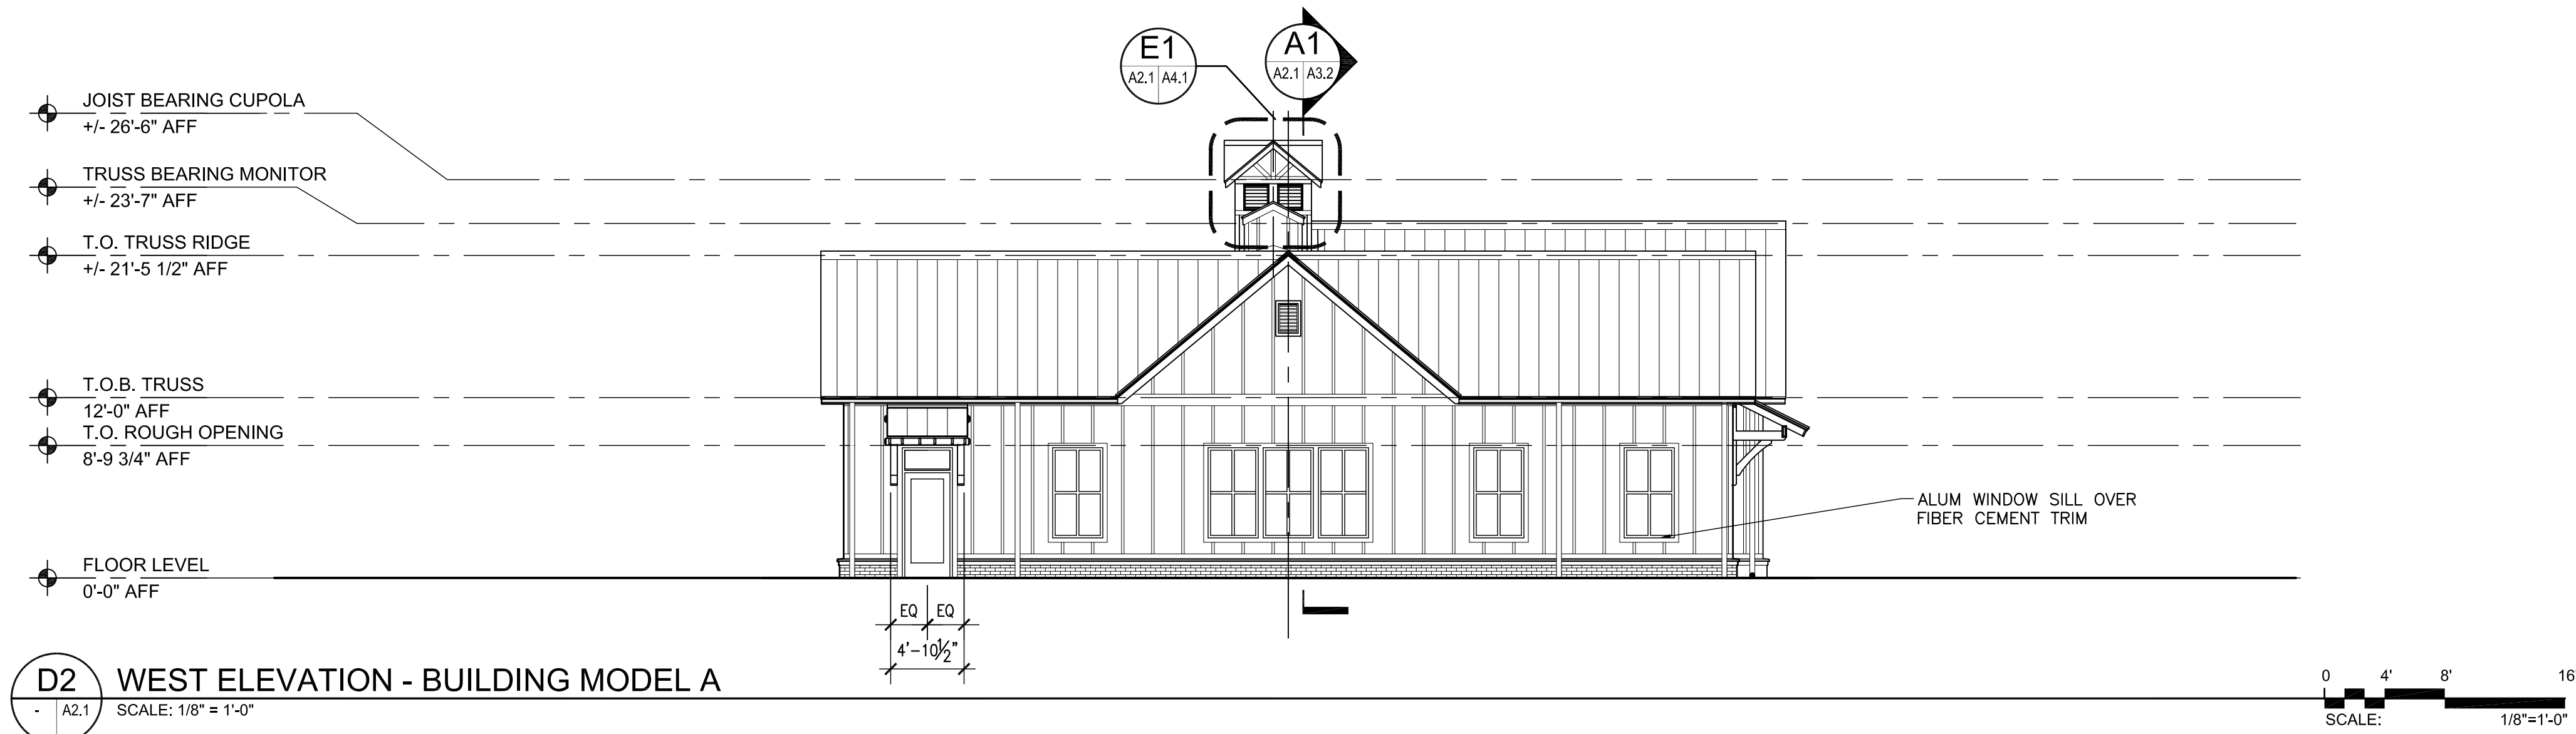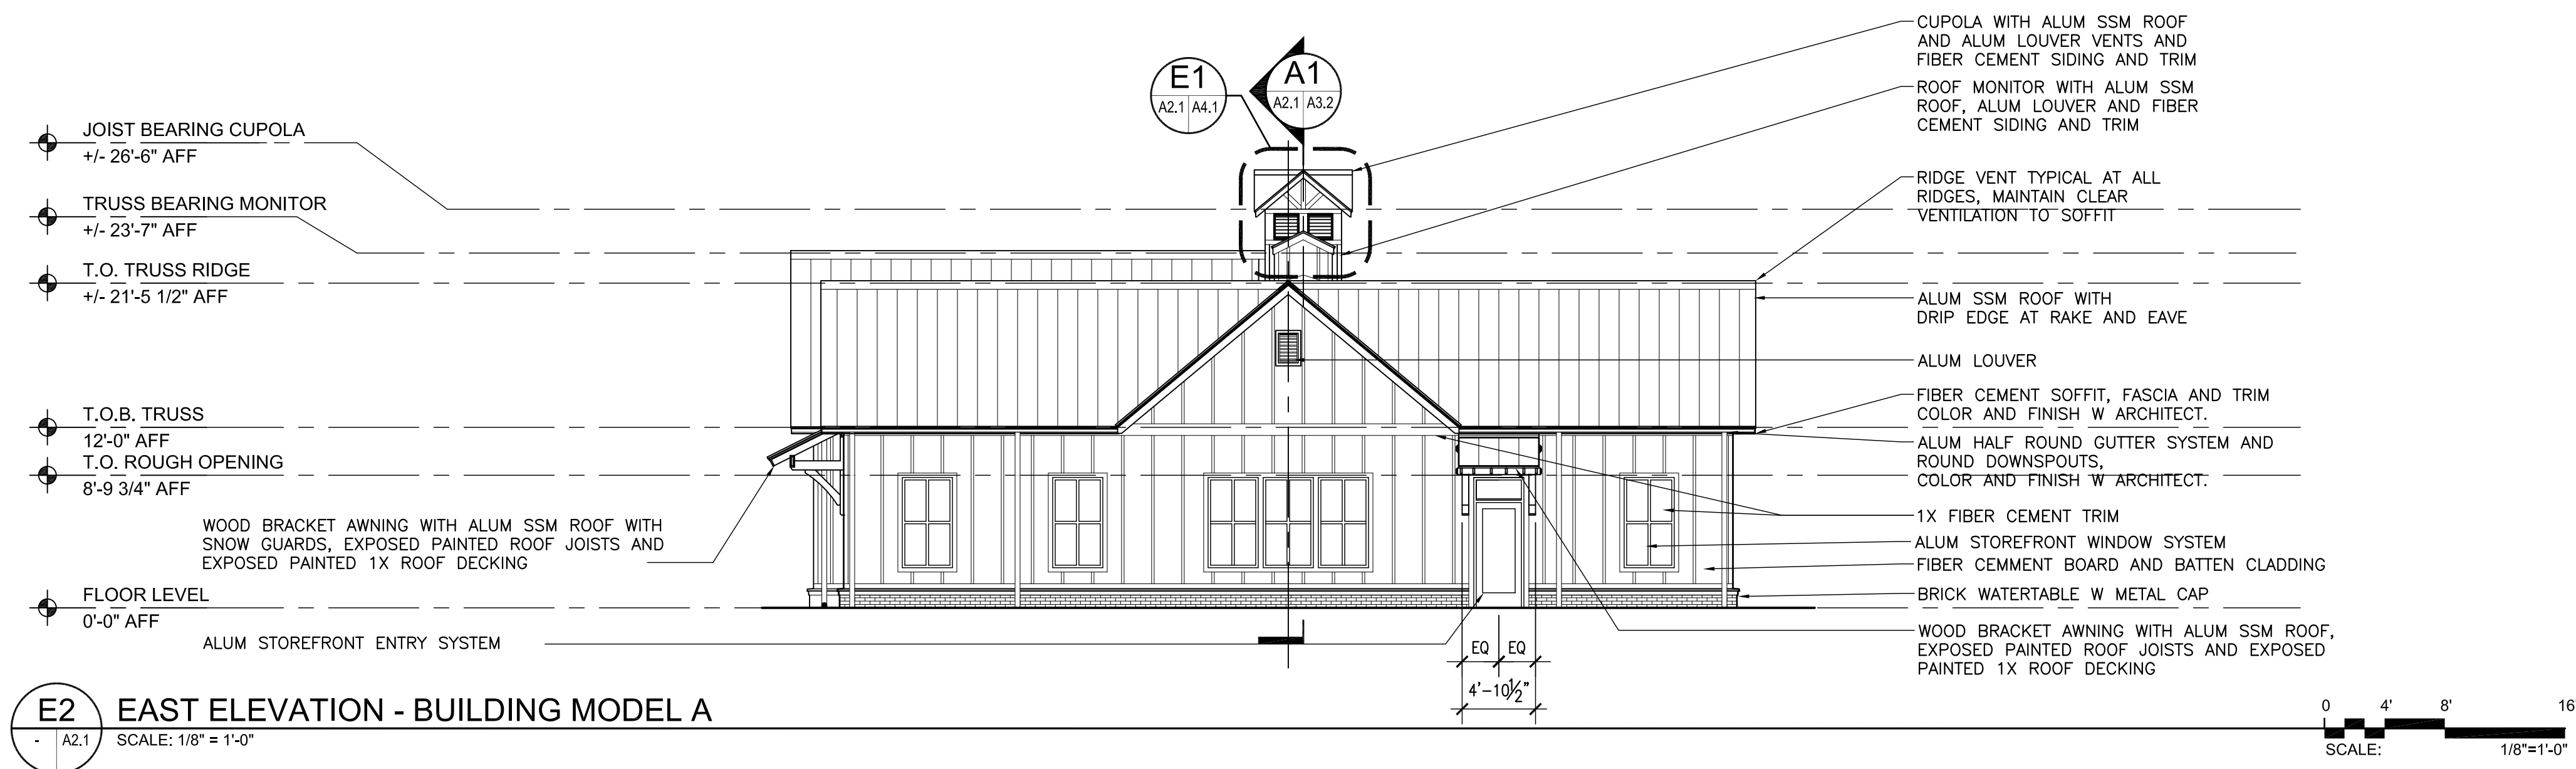

- GENERAL ELEVATION NOTES
1. ELEVATIONS SHOWN ARE TAKEN FROM TOP OF STRUCTURAL SLAB
 2. COORDINATE UTILITY SERVICE LOCATIONS WITH CIVIL DRAWINGS.
 3. CENTER BATTEN LOCATIONS AS SHOWN ON ELEVATIONS IN RELATION TO WINDOW AND DOOR OPENINGS. LAYOUT PANEL JOINTS TO COORDINATE WITH BATTENS PRIOR TO INSTALLATION.
 4. COORDINATE FINAL EXTERIOR DOOR LOCATIONS WITH OWNER.
 5. PROVIDE ALTERNATE PRICING FOR SIDE GABLES AND ADDITIONAL EXTERIOR DOOR LOCATIONS.
 6. COORDINATE AWNING OVERHANGS WITH METAL ROOF PANEL WIDTHS TO PROVIDE FULL PANELS SYMMETRICAL ABOUT CENTER OF AWNING.
 7. CENTER SYMMETRICAL ROOF PANEL LAYOUT ON CENTERLINE OF ROOF, TYPICAL
 7. CENTER BATTEN LOCATIONS AS SHOWN.

GLAVÉ &
HOLMES
ARCHITECTURE

2101 East Main Street
Richmond, Virginia 23223

T 804 649 9303 F 804 343 3378
W www.glaveandholmes.com

PROJECT TITLE
CREEKMORE
OFFICE PARK

OWNER
JSC FAMILY, LLC
1518 CANBERRY DRIVE
MANAKIN-SABOT, VA 23103
T F ..

CONSULTANTS
STRUCTURAL ENGINEER
SYSTEMATIC ENGINEERING, LLC
2400 OLD BRICK ROAD
GLEN ALLEN, VA, 23060
T 804-500-0995 F ..

PROJECT ADDRESS
12874 PATTERSON AVENUE
RICHMOND, VA, 23238
T F ..

SEAL

PROJECT NUMBERS
G&HA #: 19066
PC #:
WO #:

DATE
November 24, 2020

DRAWN BY: PWH CHECKED BY: EWH

REVISIONS		
NO.	DATE	DESCRIPTION

SHEET TITLE
MODEL A -
ELEVATIONS

SHEET NUMBER

A2.1

Copyright 2020, Glavé & Holmes Architecture. All rights reserved.
These drawings may not be used in any manner nor reproduced in
any form without prior consent from Glavé & Holmes Architecture.

1

2

3

4

5