


Kista Alléväg 30
Lilla Dimun
Plan 0, våning 0 tr.

Area ca 35 m²

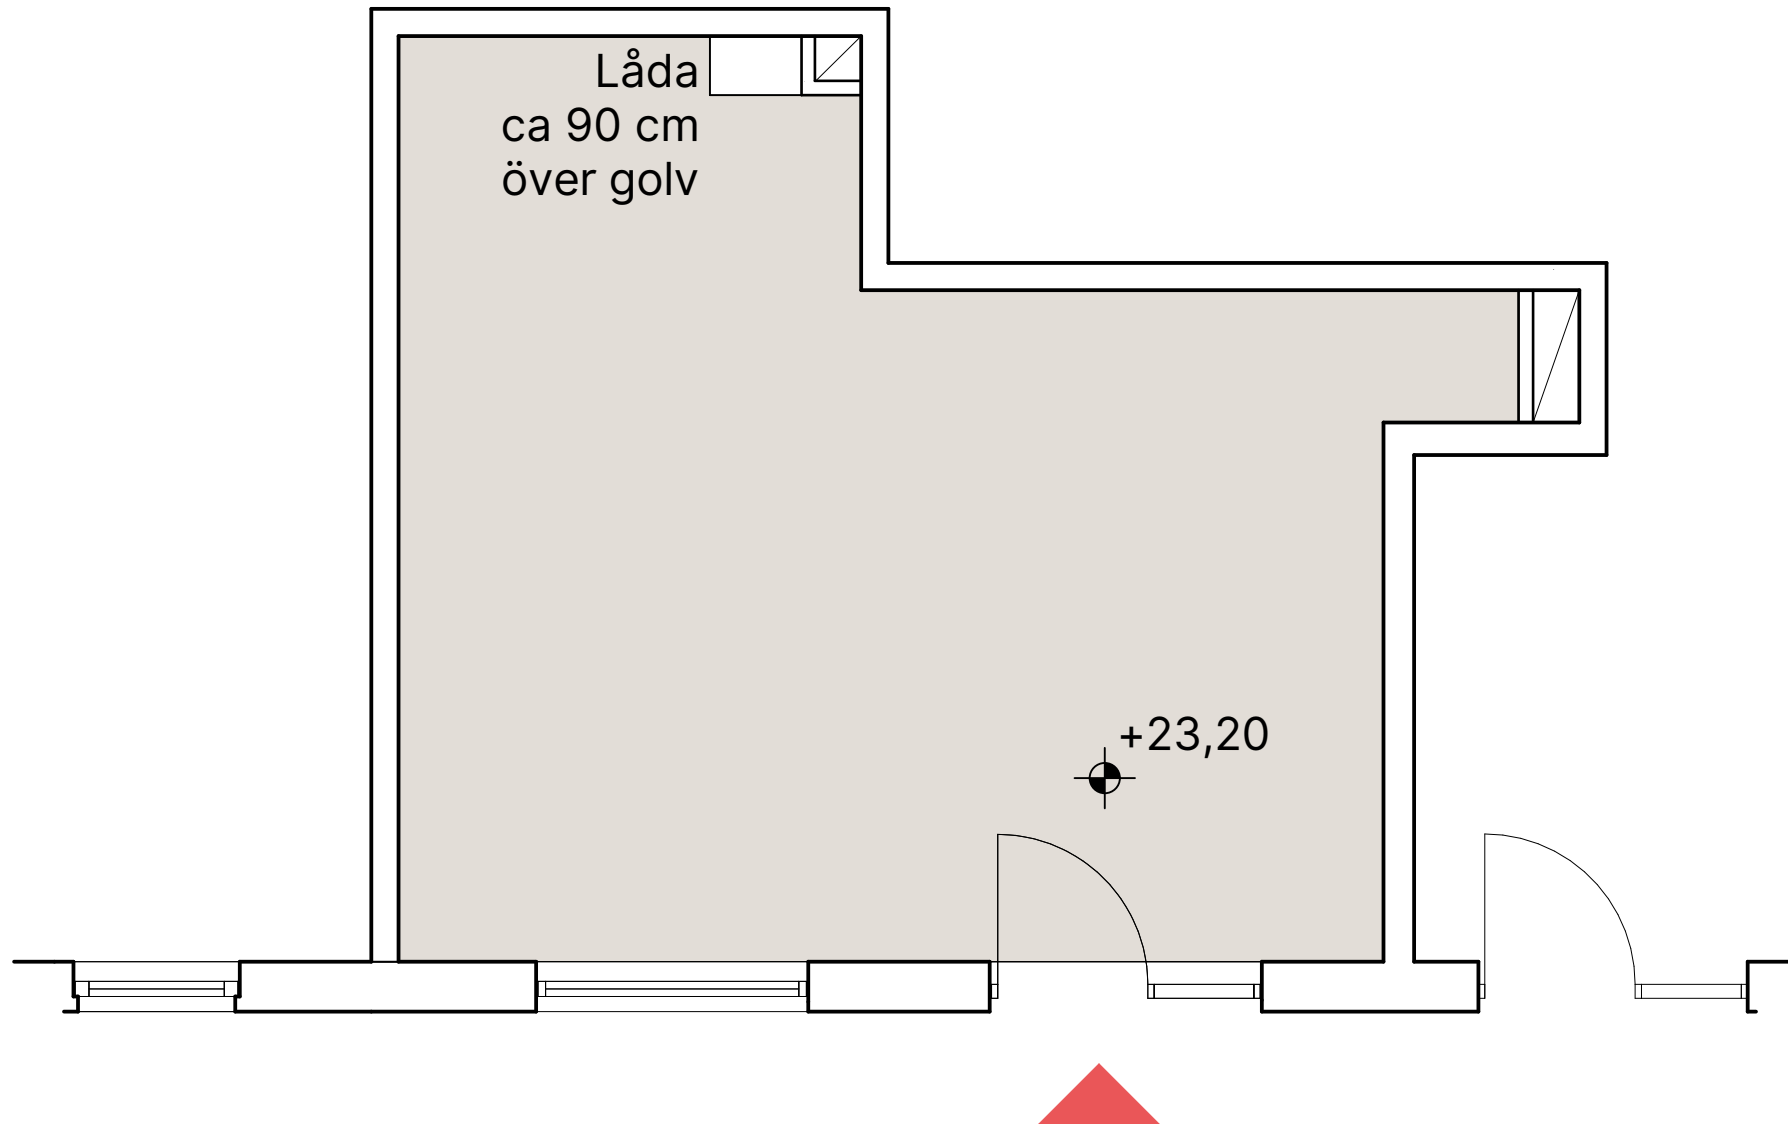

KIRSH+DEREKA ARKITEKTER

AC/JK




0 1 2 5
meter

Skala 1:50
(Papper A3)

2025-05-06

 **NOVIER**

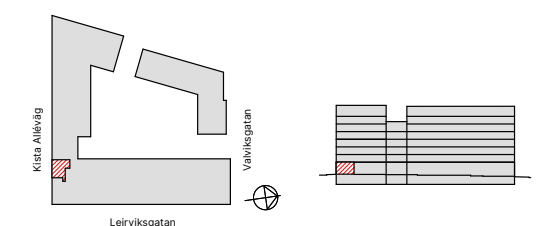

Lokalen i huset

Sektion