

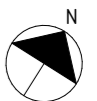


2BK

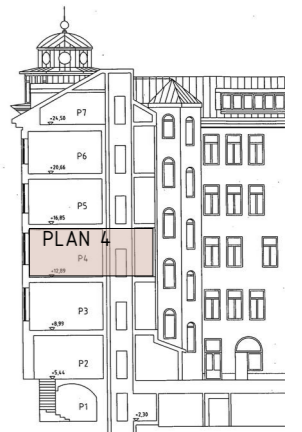

KUNGSGATAN 66, LAGERN 14
SKISS KONTOR PLAN 4 / SKALA: 1:100 / 2023-09-21 / JH
2BK ARKITEKTER / SWEDENBORGSGATAN 2 / 118 48 STOCKHOLM / + 46 8 518 179 00 / WWW.2BKA.SE

SKALA 1:100

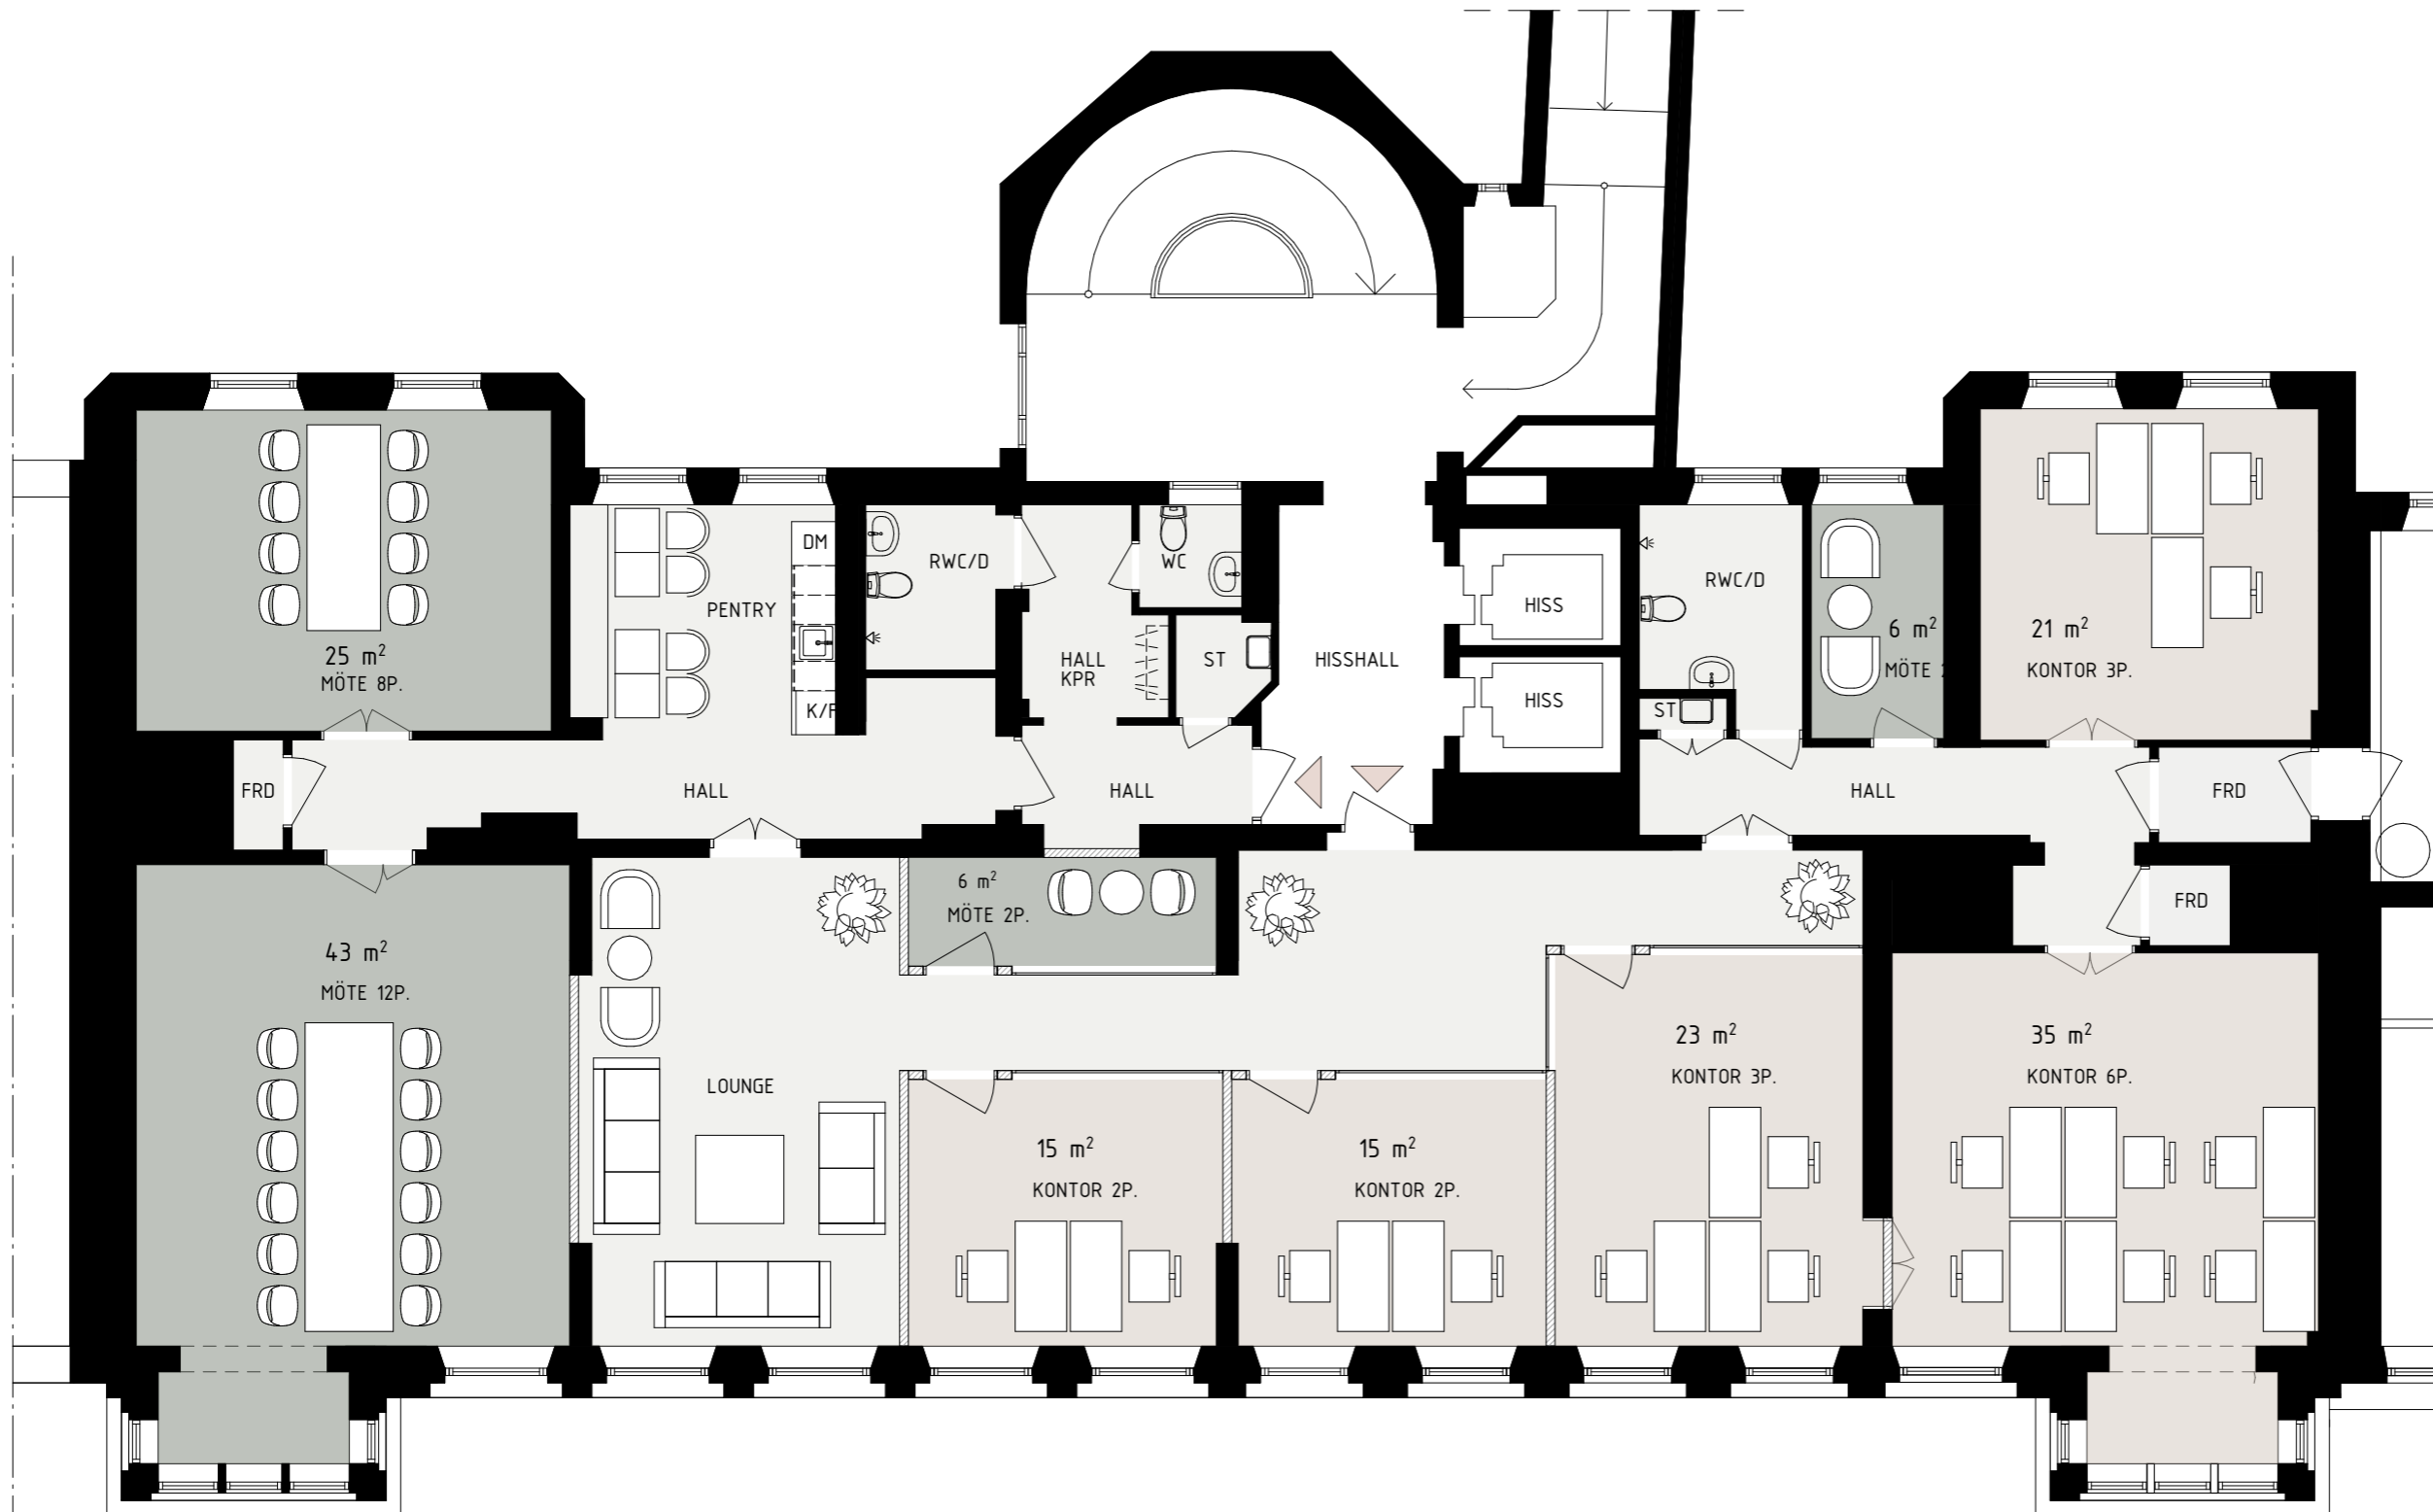