


2BK



SKALA 1:100

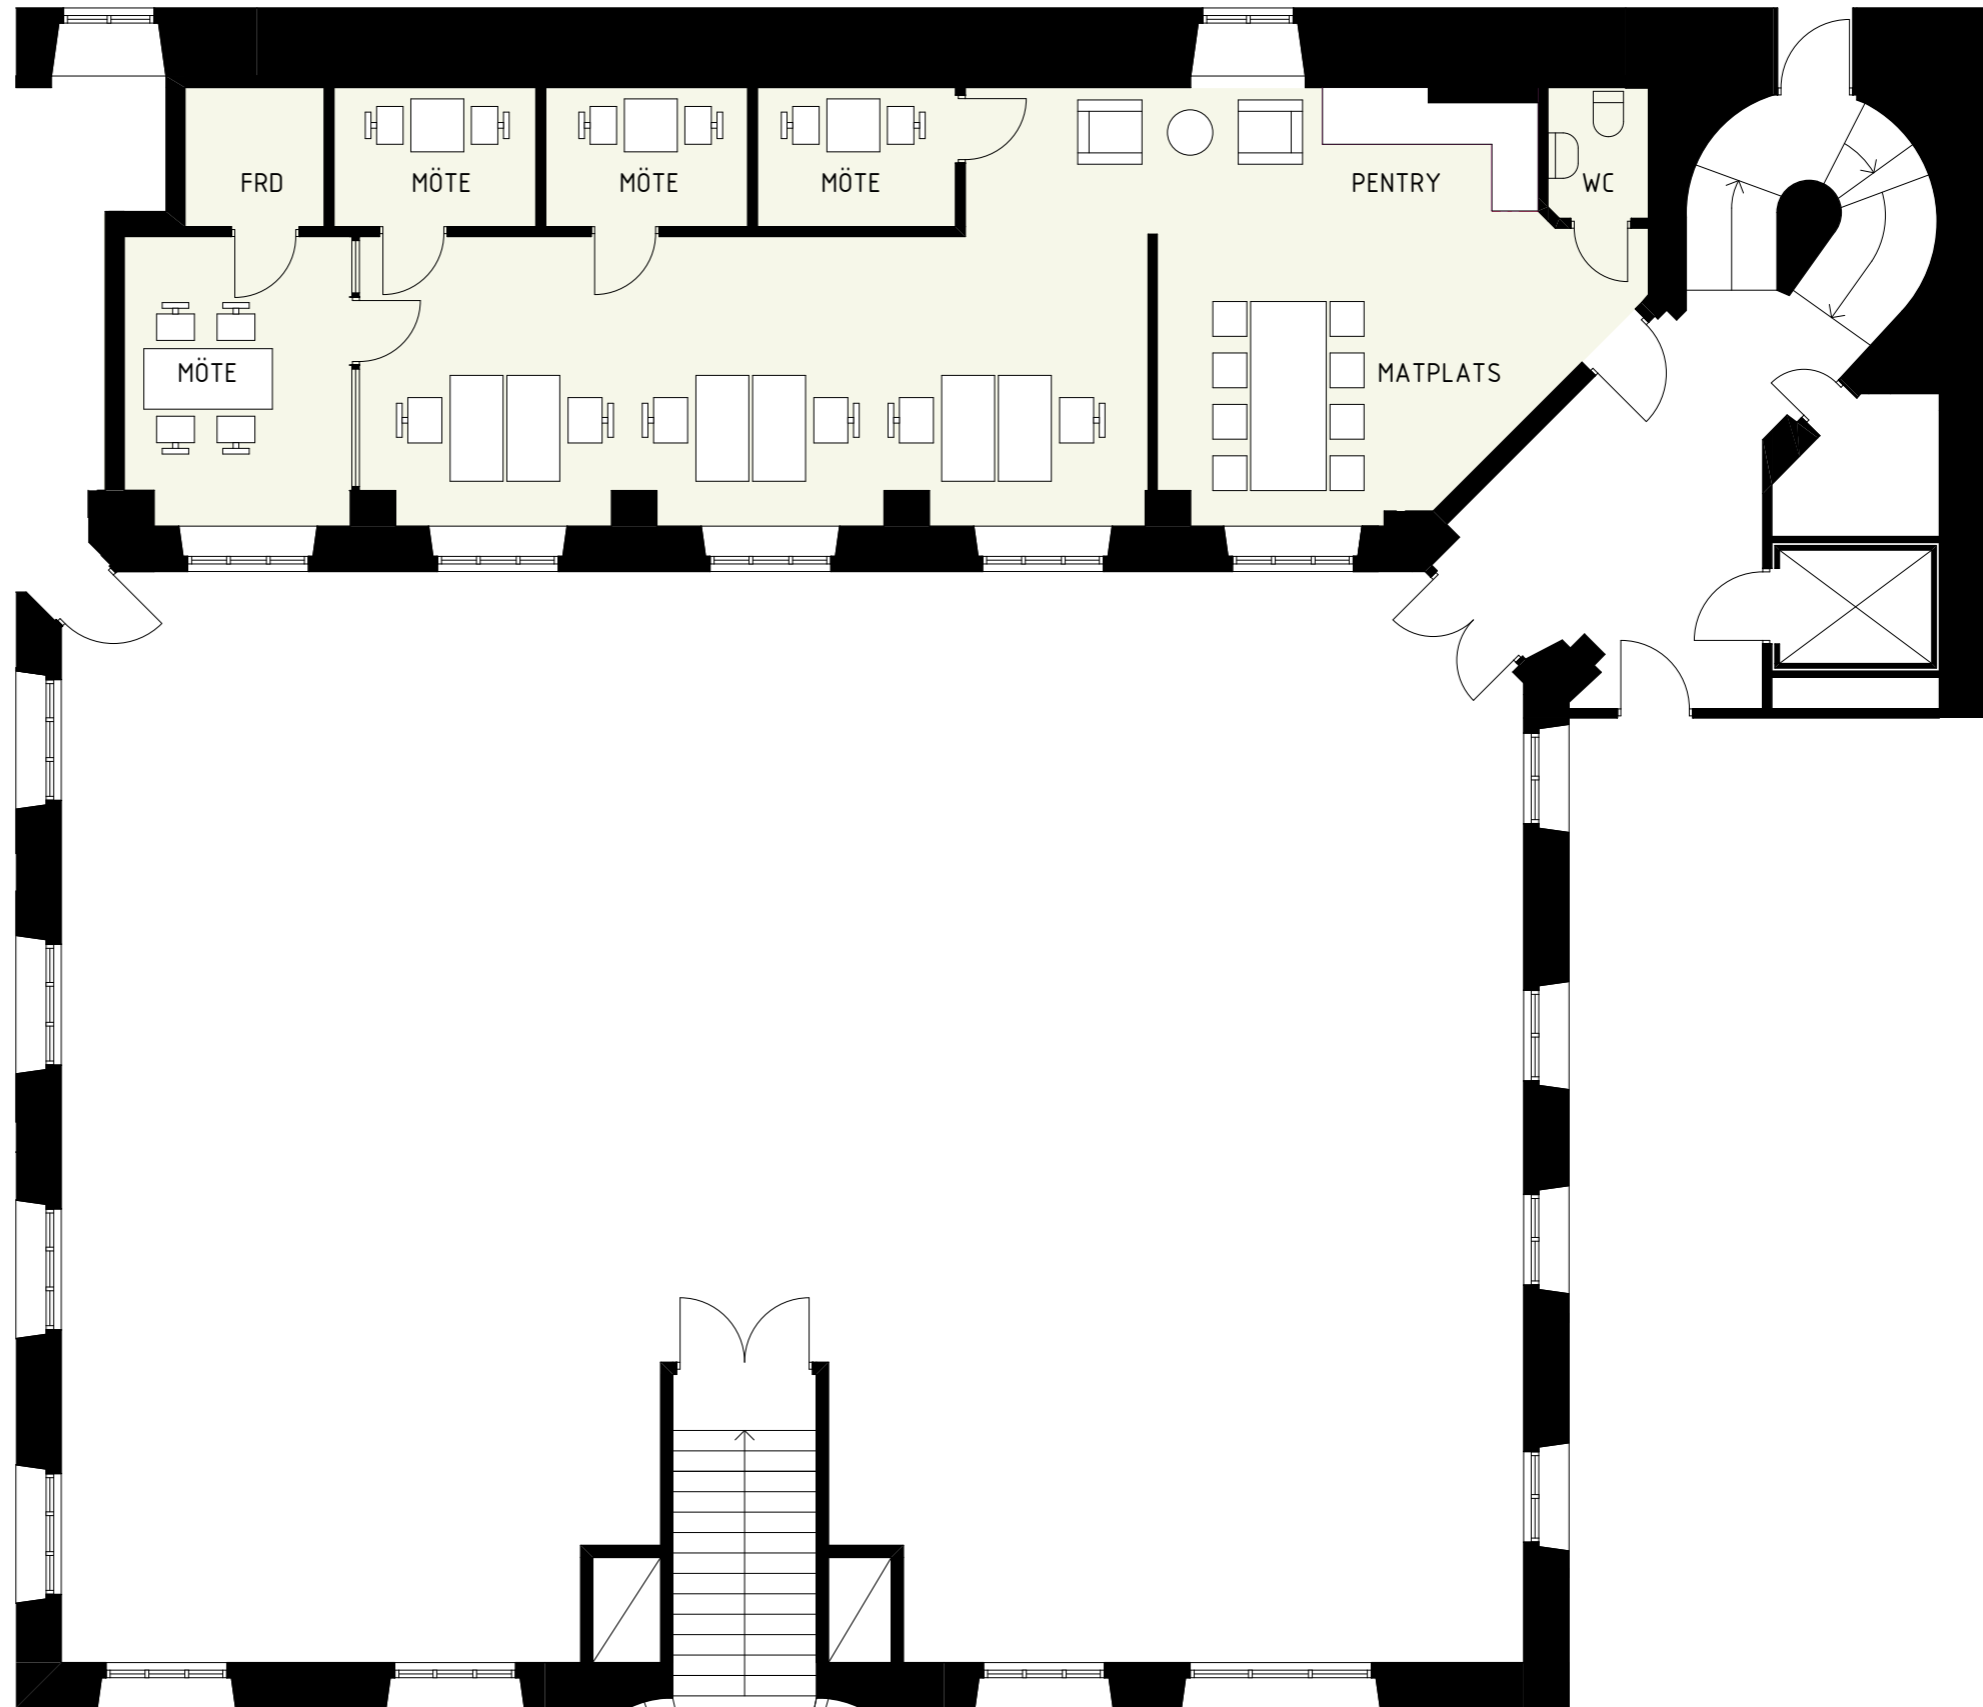

SKOTTEN 8

LOKAL / SKALA: 1:100 / 2020-01-22

2BK ARKITEKTER / SWEDENBORGGATAN 2 / 118 48 STOCKHOLM / + 46 8 518 179 00 / WWW.2BKA.SE