



# 2BK

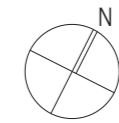

0 1 2 3 4 5  
Skala 1:100

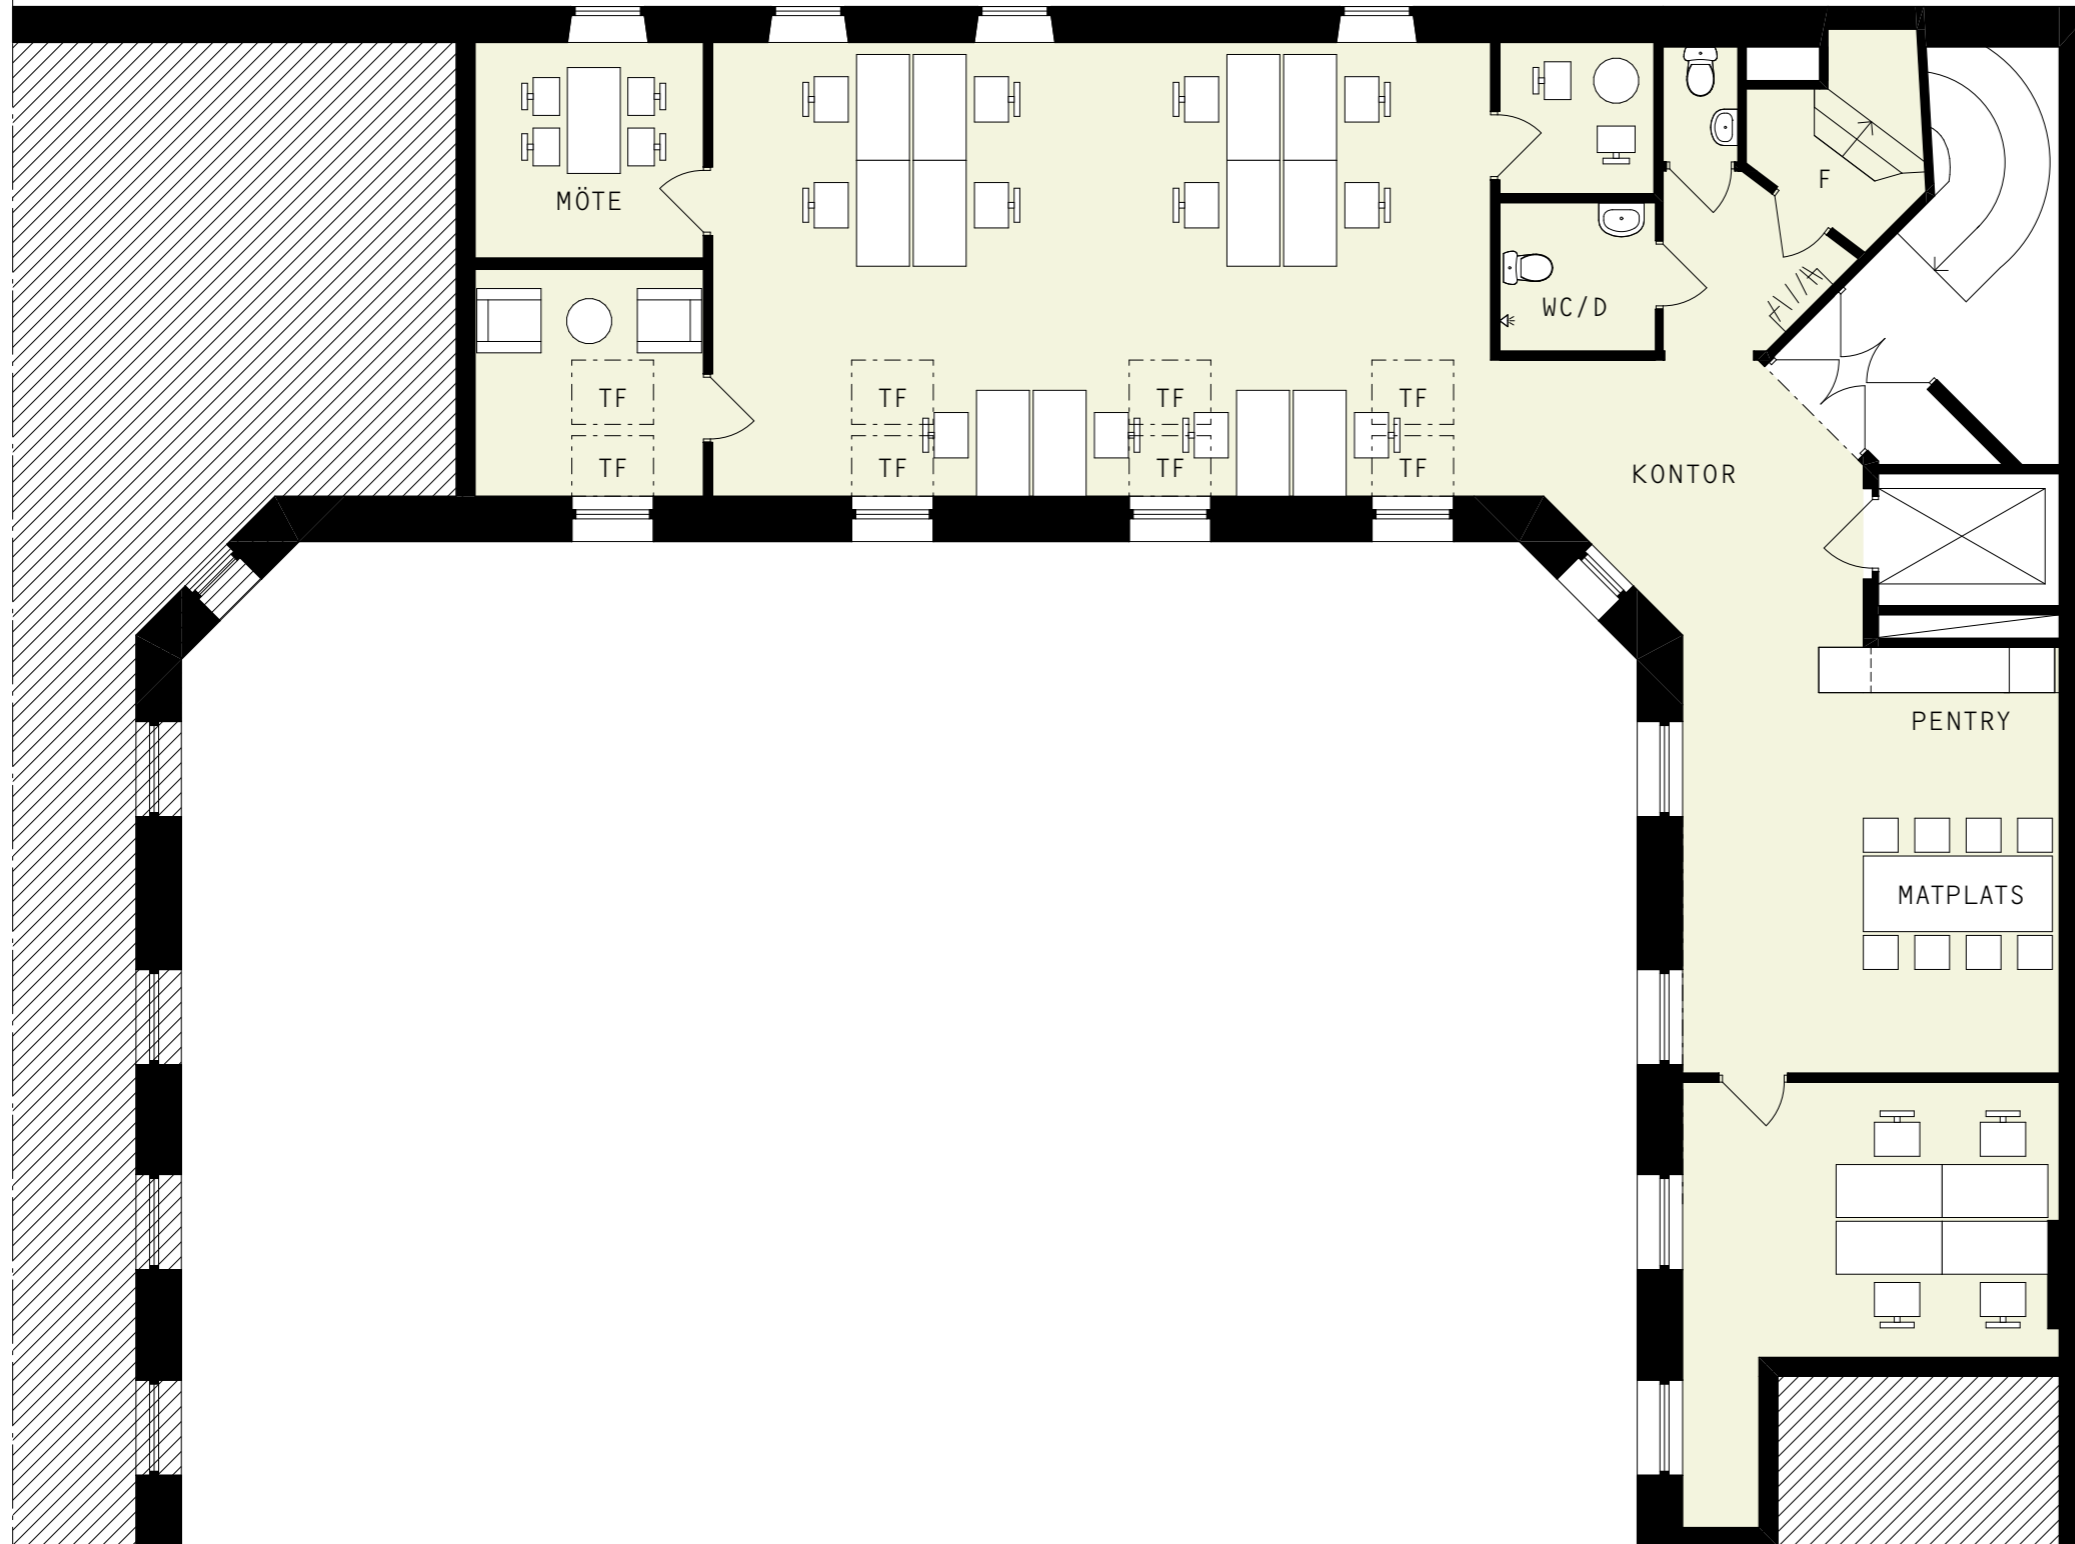

PLAN 4  
SKALA 1:100

SITUATIONSPLAN  
SKALA 1:2000