



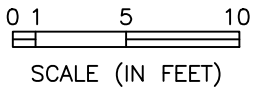

B

A

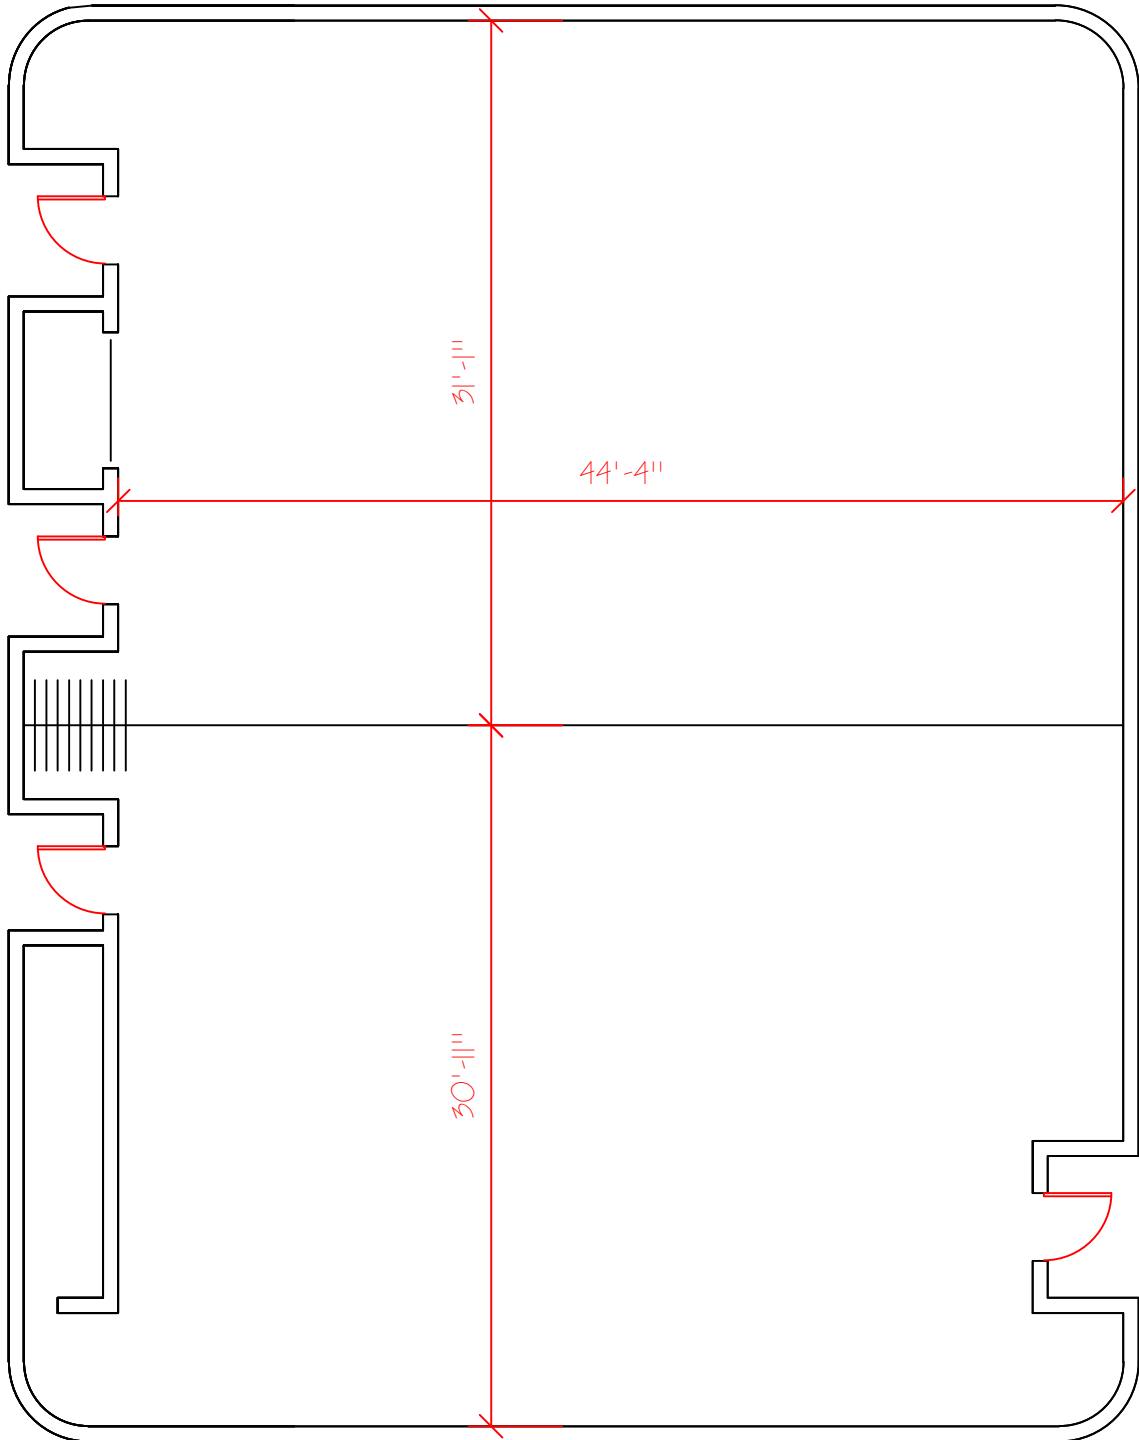

ALL CHANGE REQUESTS TO THIS DRAWING MUST BE SUBMITTED THROUGH THE EVENT MANAGER. THIS DIAGRAM IS SUBJECT TO FIRE MARSHAL APPROVAL.

EVENT MANAGER

--

EVENT DATE

--

EVENT ID

--

ROOM #

330

PLOT DATE

Sep 06, 2016
3:05 PM