


▼ Andar Térreo

ÁREA TOTAL: 169.20 m<sup>2</sup> • ÁREA DE MORADIA: 169.20 m<sup>2</sup> • CÔMODOS: 8

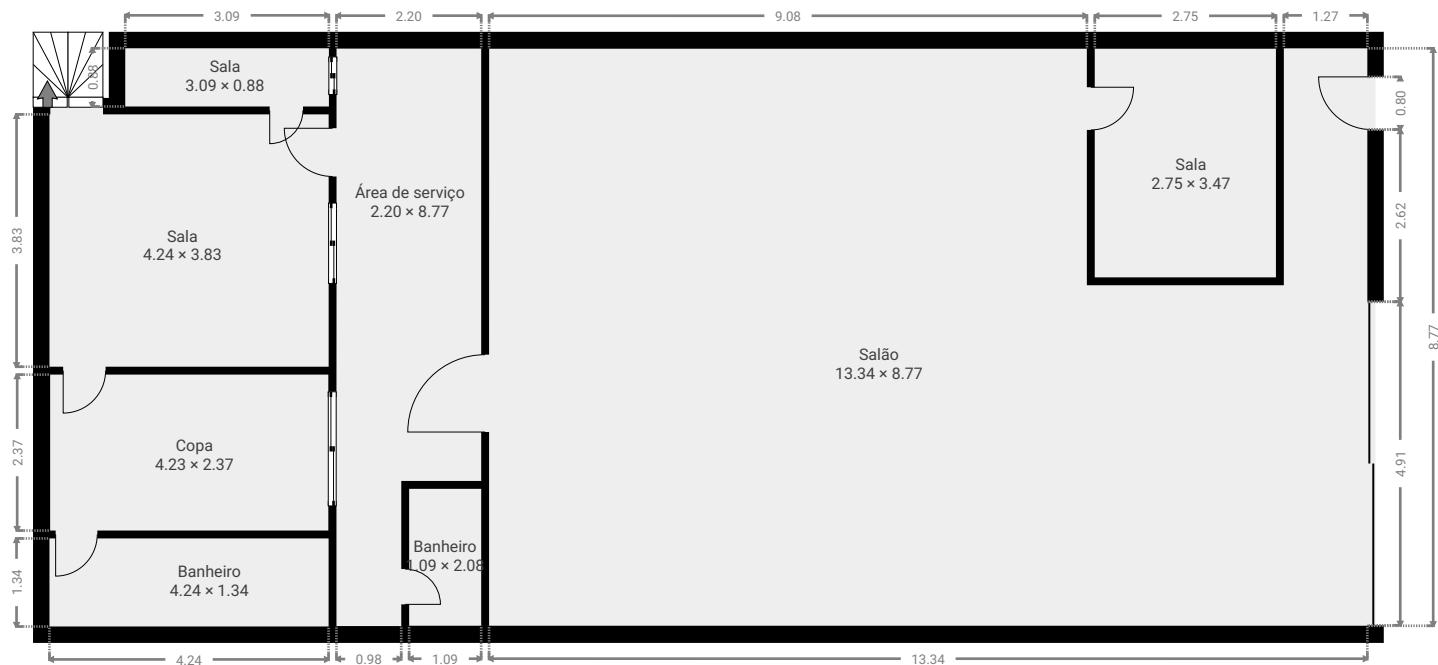

▼ 1º Piso

ÁREA TOTAL: 35.89 m<sup>2</sup> • ÁREA DE MORADIA: 35.89 m<sup>2</sup> • CÔMODOS: 3

