

See dwg. no. 0995/GLS-2
for detailed layout of
this area.

laundry


to detail

entry court

staff

staff

service yard

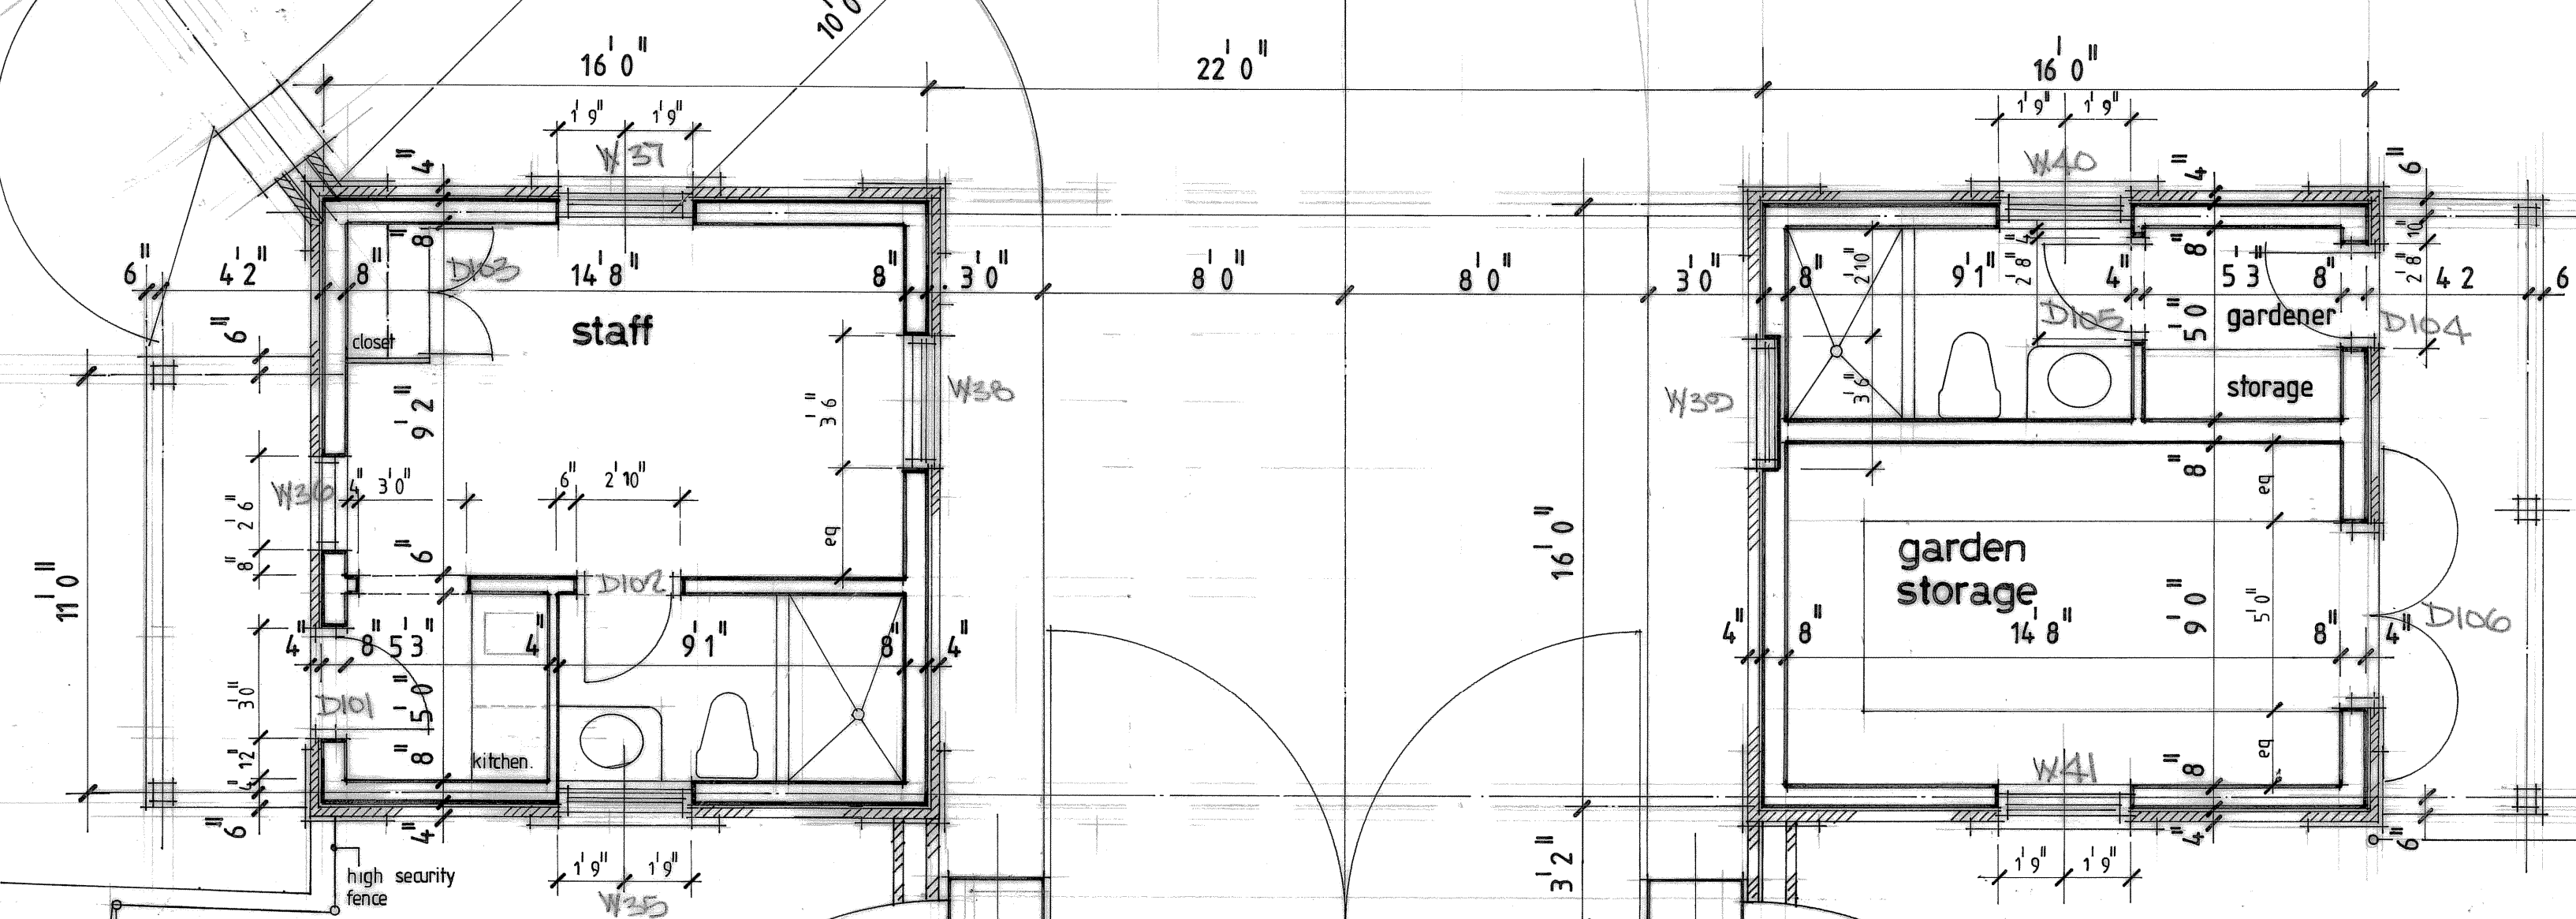

A DOOR/WINDOW HAS. ADDED 12/1/96 KS

no	description	date	init
REVISIONS			

LARRY WARREN ARCHITECT LTD.
 DERRICKS, ST. JAMES, BARBADOS TEL: 432 3376 FAX: 432 3376
 TELE: 182354 PRESENT FAX: 18093276

JOB NO.
"Four Winds"
 ST. PETER

TITLE
GATE HOUSE PLAN

DRAWN db	CHECKED
SCALE 1/4" = 1' 0"	DATE 12.95
JOB NO / DRG NO 0995/GH-2	

FILE

OK