





# THE BROMEFIELD ESTATE

Main House Floor Plans

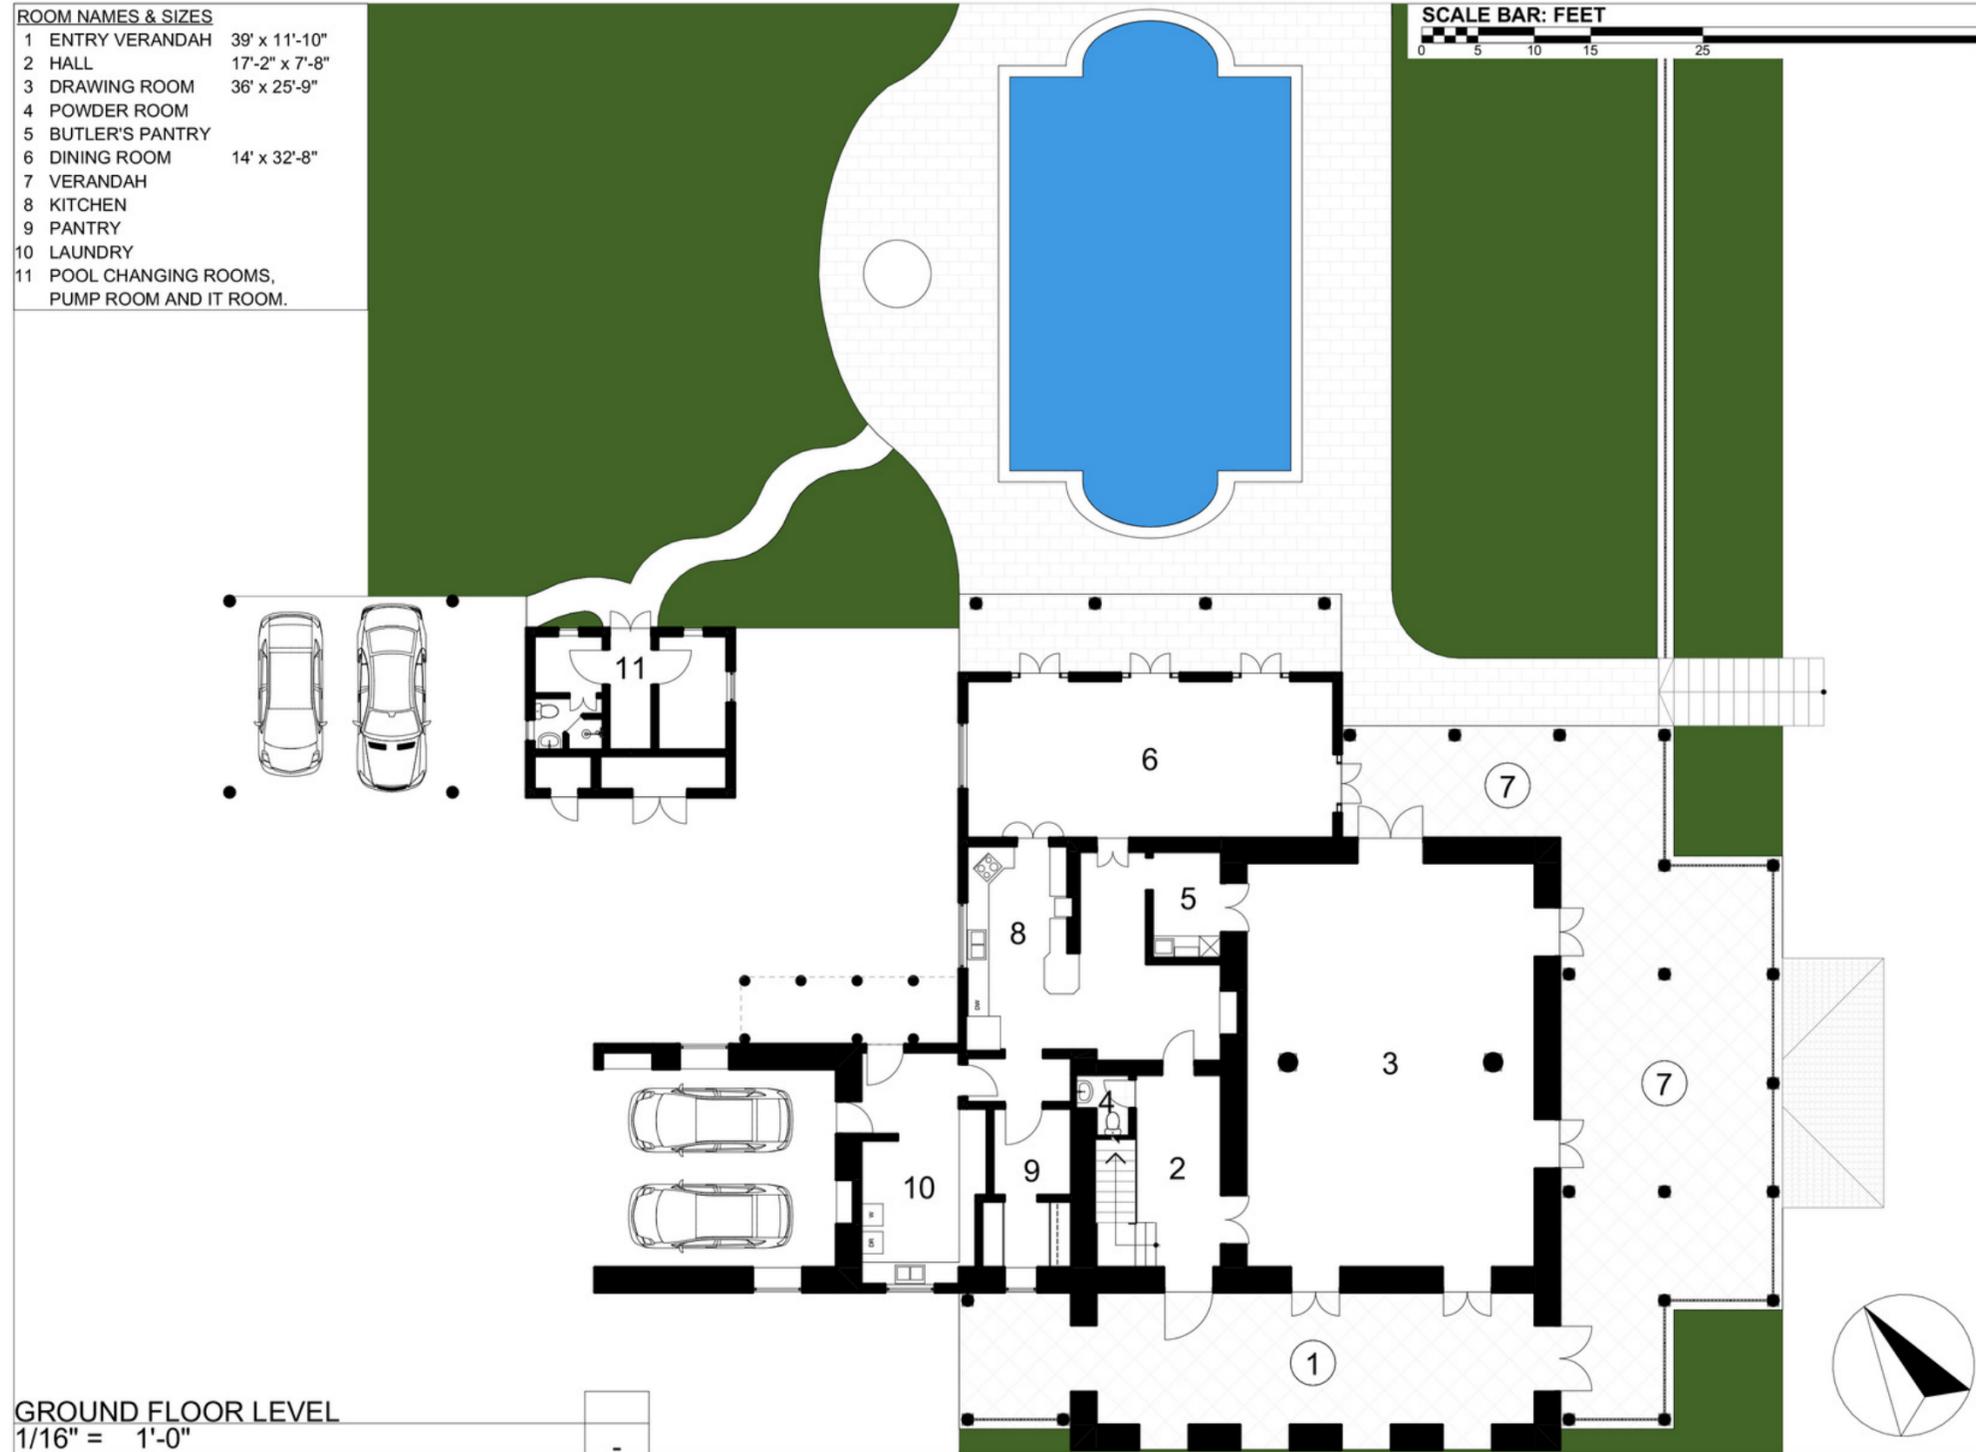

This plan is for layout guidance only. Not drawn to scale unless stated. Windows and door openings are approximate. Whilst every care is taken in the preparation of this plan, please check all dimensions, shapes and compass bearings before making any decisions reliant upon them.


ROOM NAMES & SIZES	
1 OFFICE	9' x 39'
2 GYM	20'-2" x 14'-9"
3 SEWING ROOM	20'-2" x 14'-4"
4 STORAGE	11'-10" x 16'-10"
5 BATHROOM	11'-10" x 8'-2"
6 POND	

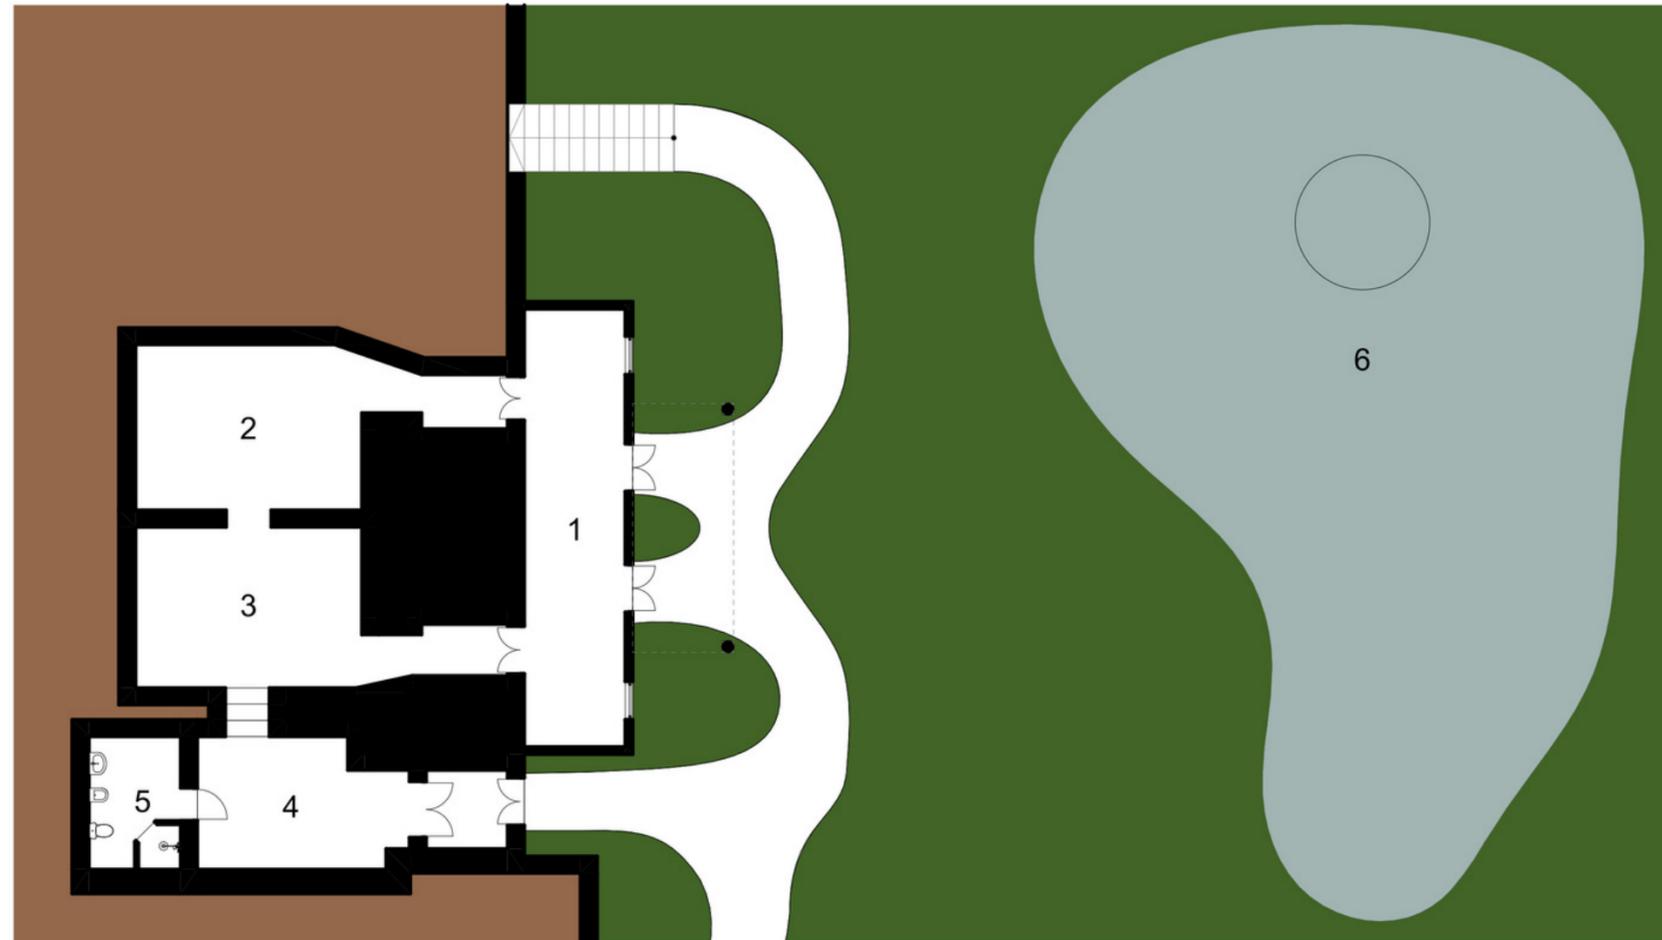

BASEMENT LEVEL  
 1/16" = 1'-0"

This plan is for layout guidance only. Not drawn to scale unless stated. Windows and door openings are approximate. Whilst every care is taken in the preparation of this plan, please check all dimensions, shapes and compass bearings before making any decisions reliant upon them.

ROOM NAMES & SIZES		
1	FIRST FLOOR FOYER	16'-6" x 6'-10"
2	BEDROOM	12'-6" x 17'-4"
3	BATHROOM	12'-6" x 8'-4"
4	BEDROOM	16'-6" x 12'-4"
5	GUEST BEDROOM	11' x 21'
6	GUEST BATH	5'-4" x 14'-7"
7	CLOSET	5'-4" x 6'
8	MASTER BEDROOM	25' x 15'-8"
9	DRESSING ROOM	7'-6" x 12'
10	MASTER BATH	9'-10" x 12'

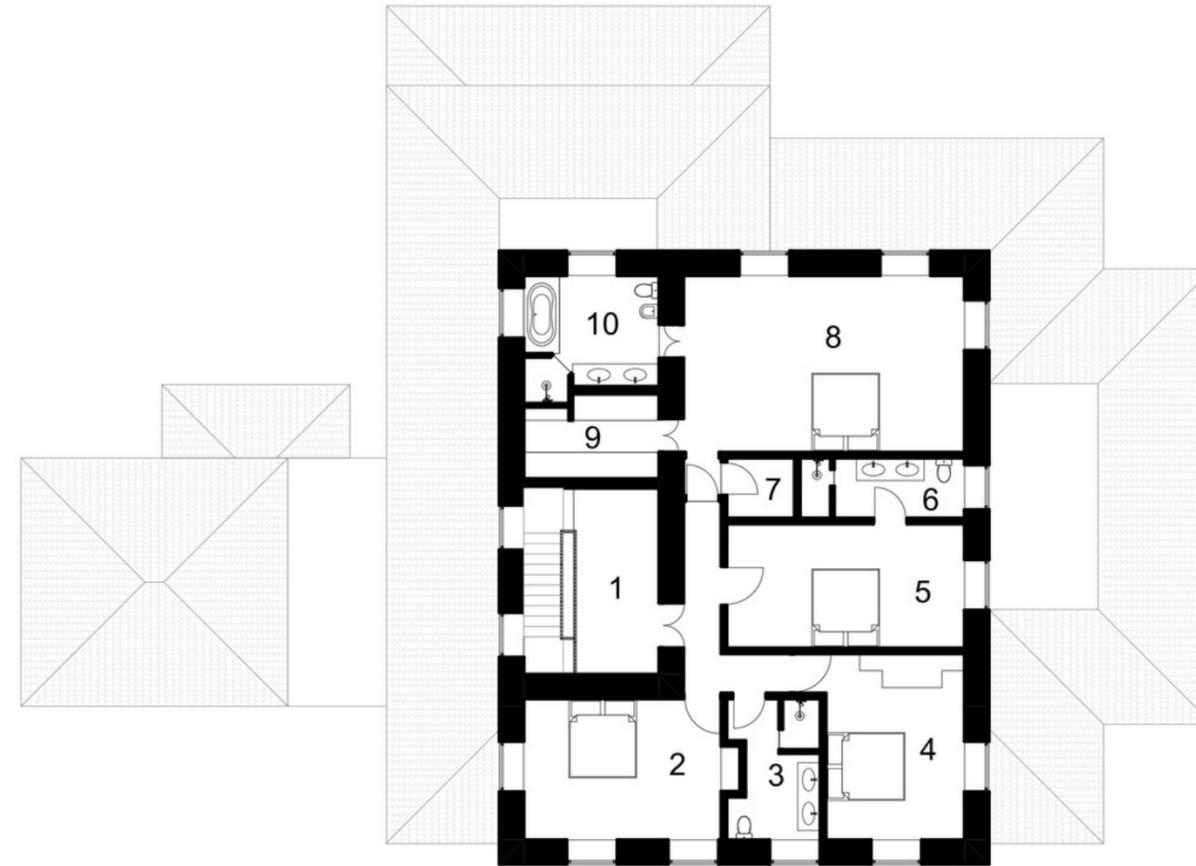

1ST FLOOR LEVEL (1)  
1/16" = 1'-0"



This plan is for layout guidance only. Not drawn to scale unless stated. Windows and door openings are approximate. Whilst every care is taken in the preparation of this plan, please check all dimensions, shapes and compass bearings before making any decisions reliant upon them.



Newton House, Battaleys, St. Peter BB 26094, Barbados  
[www.terraluxury.com](http://www.terraluxury.com)