


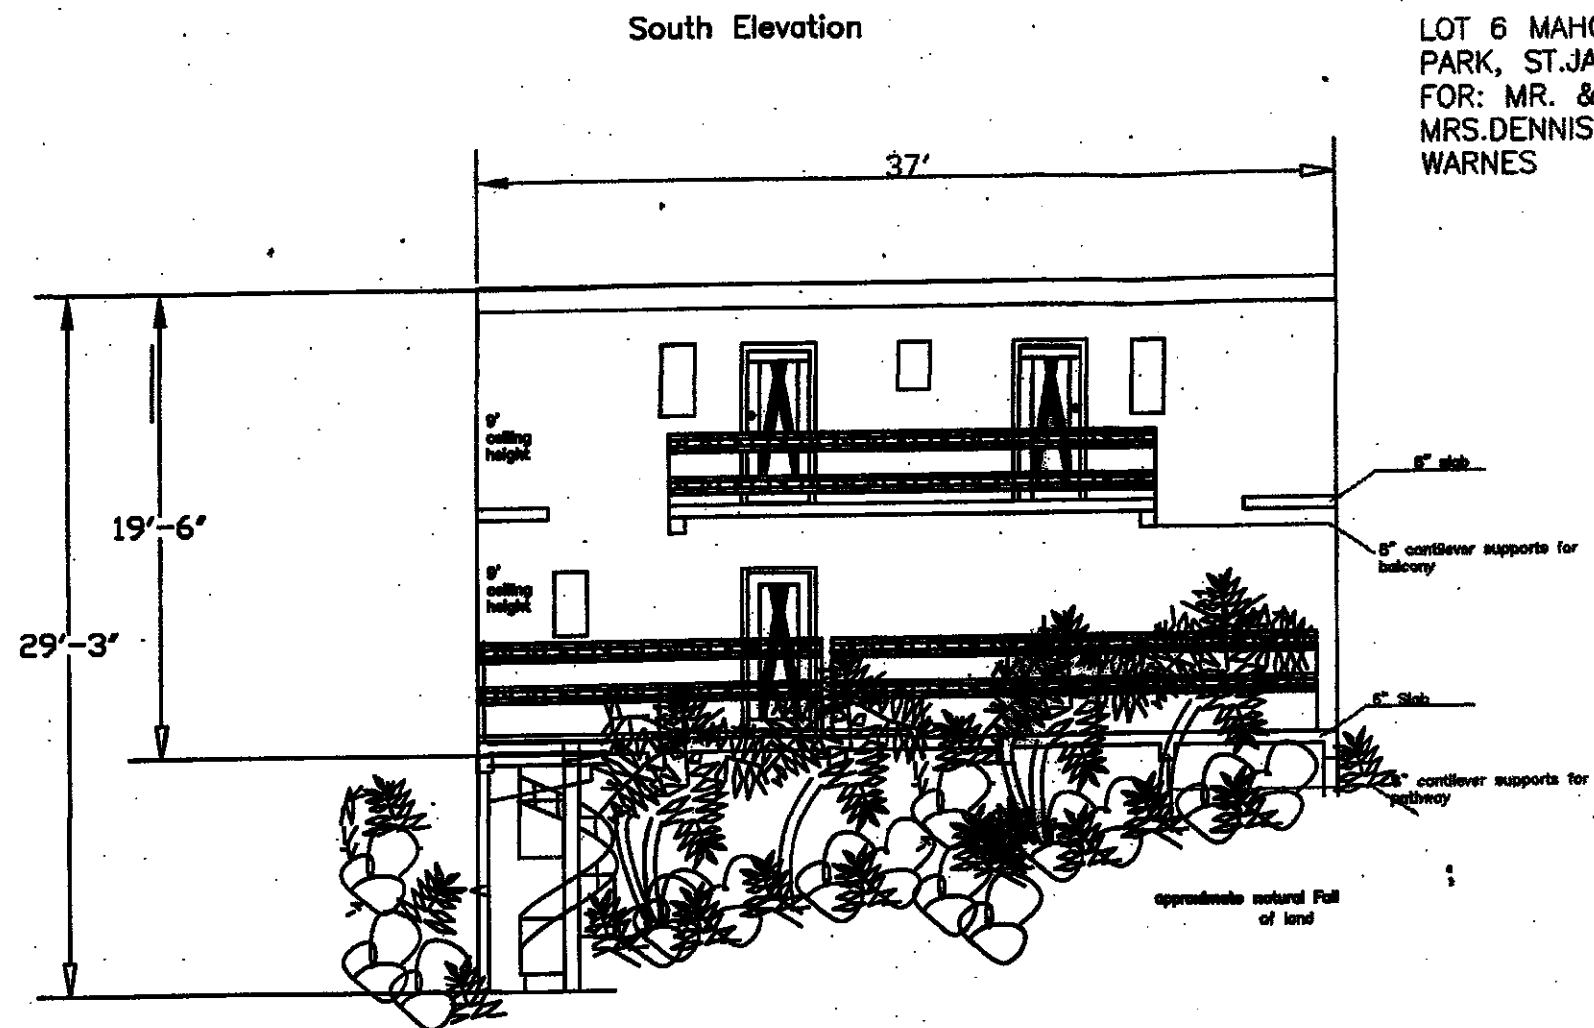

Guest
Cottage/Garage

LOT 6 MAHOGANY
PARK, ST. JAMES
FOR: MR. &
MRS. DENNIS
WARNES

CERTIFIED THAT THIS IS A COPY OF
THE APPLICATION FORM/PLAN TO
WHICH THE CHIEF TOWN PLANNER'S
PERMISSION/REFUSAL
REF. NO. 2997/09/2005C
DATED 2006-07-31 RELATES
DIRECTOR OF PLANNING AND DEVELOPMENT
March 3rd 2023

TOWN & COUNTRY DEVELOPMENT
PLANNING OFFICE
APPROVED PLAN
NUMBER 2997/9/05C
DATE 2006-7-31
CHIEF TOWN PLANNER

Scale
1/8" = 1'

P. M. Warnes

Rw 48

Amended Plan
Rec'd from Mr. Brown
By hand July 26th 2006
Photocopied
& Returned July 27th 2006

AMENDED PLAN
HANDLED TO MR. BROWN
17th May 2006