




TOWN & COUNTRY DEVELOPMENT
PLANNING OFFICE
APPROVED PLAN

NUMBER 578/04/201
 DATE 2012-07-0
 CHIEF TOWN PLANNING

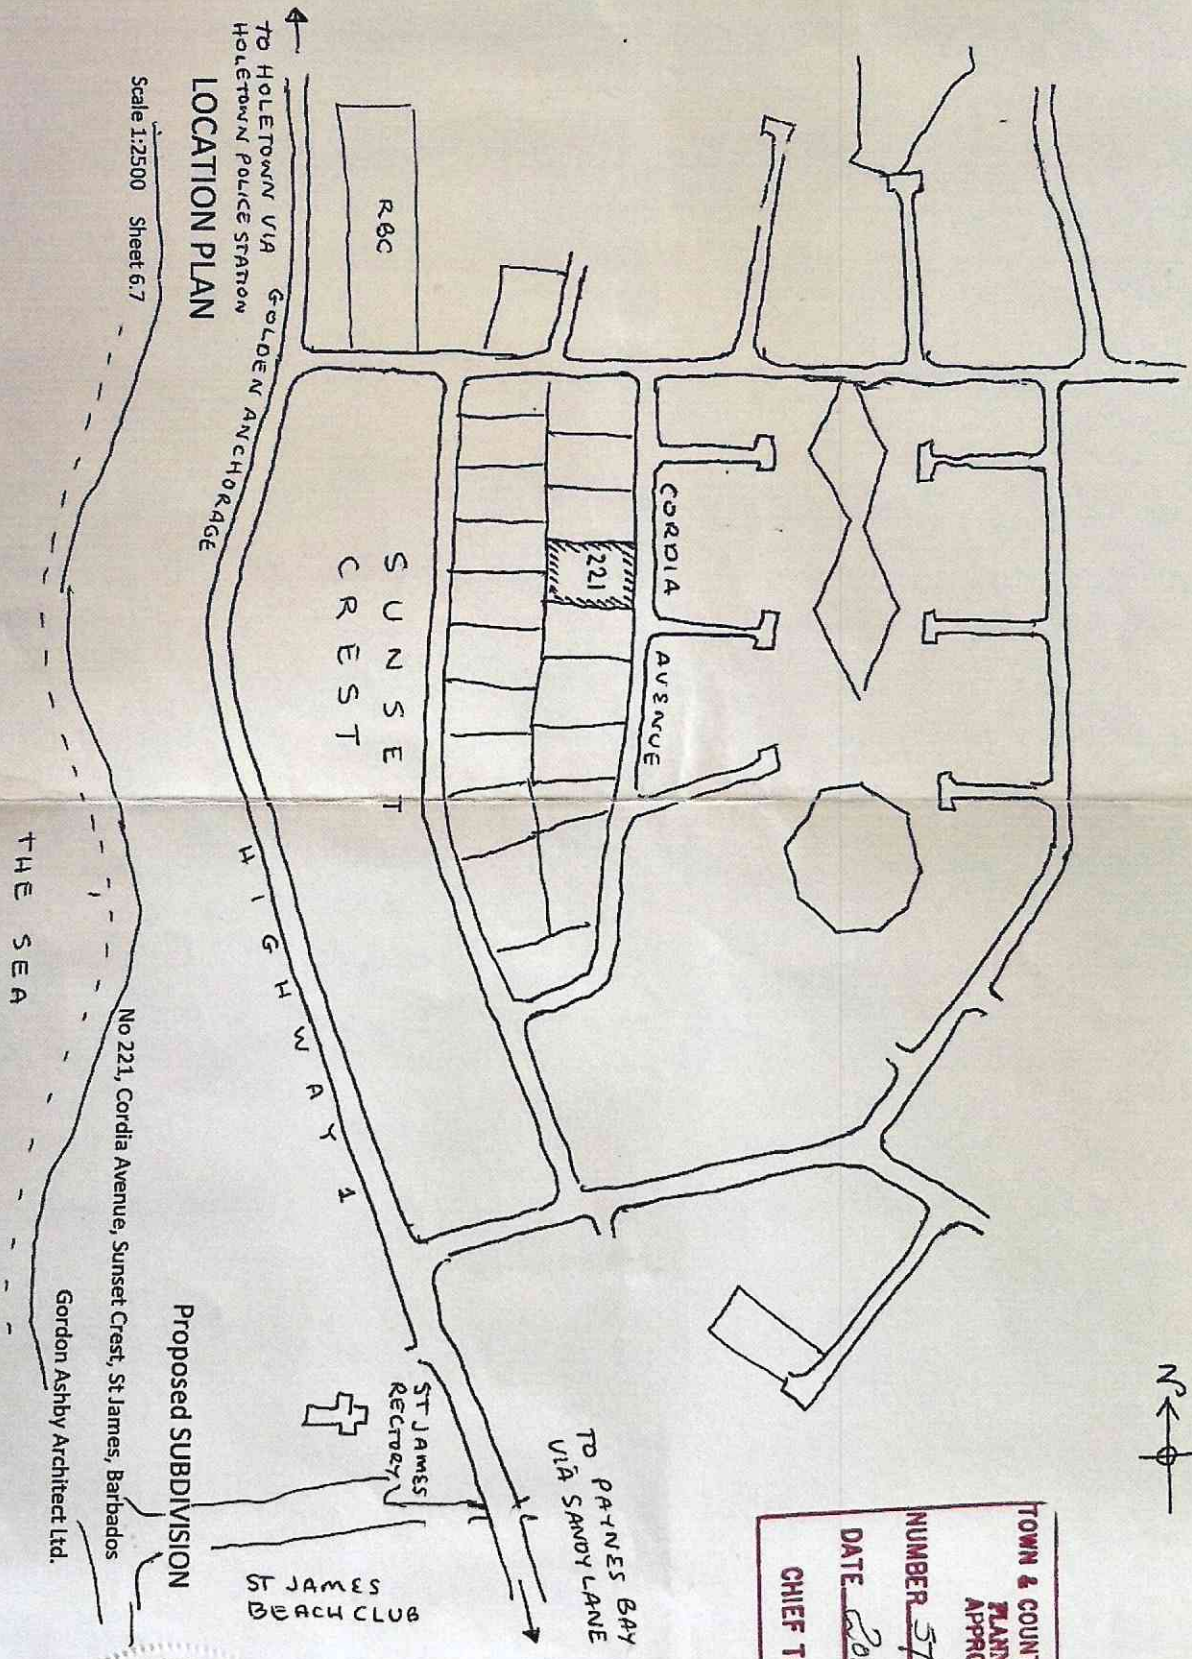

LOCATION PLAN

Scale 1:2500 Sheet 6.7

THE SEA

Proposed SUBDIVISION
 Gordon Ashby Architect Ltd.
 No 221, Cordia Avenue, Sunset Crest, St James, Barbados

ST JAMES BEACH CLUB

ST JAMES RECREARY

TO PATNES BAY
 VIA SANDY LANE

TO HOLETOWN VIA GOLDEN ANCHORAGE
 HOLETOWN POLICE STATION

SUNSET CREST

HIGHWAY 1

CORDIA AVENUE

R&C

221

