




Approved



Ron Grant
for Director of Planning and Development

Digitally Signed by Ron Grant
Email: ron.grant@planning.gov.bh
Date: Monday, May 9th 2022
Reference: 003001/2022D
Reason: Approval of Formal Application
Planning and Development Department
Code: PBU8v0kvhr23snc68Wpm5f0Kkiat

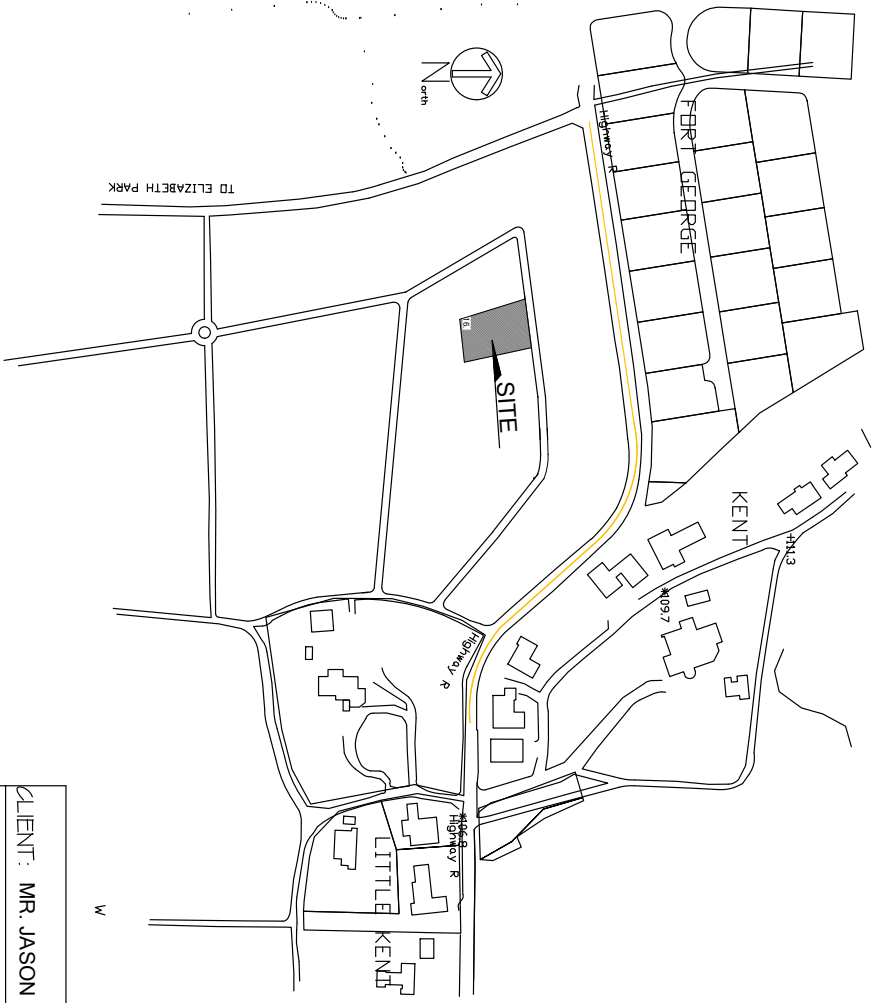

LOCATION PLAN 13.093332, -59.569498
Scale: 1:2500

CLIENT: MR. JASON REID & MRS. DIANA REID	
SITE ADDRESS: #16 South View, Christ Church	
DATE: 25th December 2021	SCALE: AS SHOWN
DRAWN BY: Carla Niles	SIGNATURE: C. Niles
TITLE: LOCATION PLAN	