


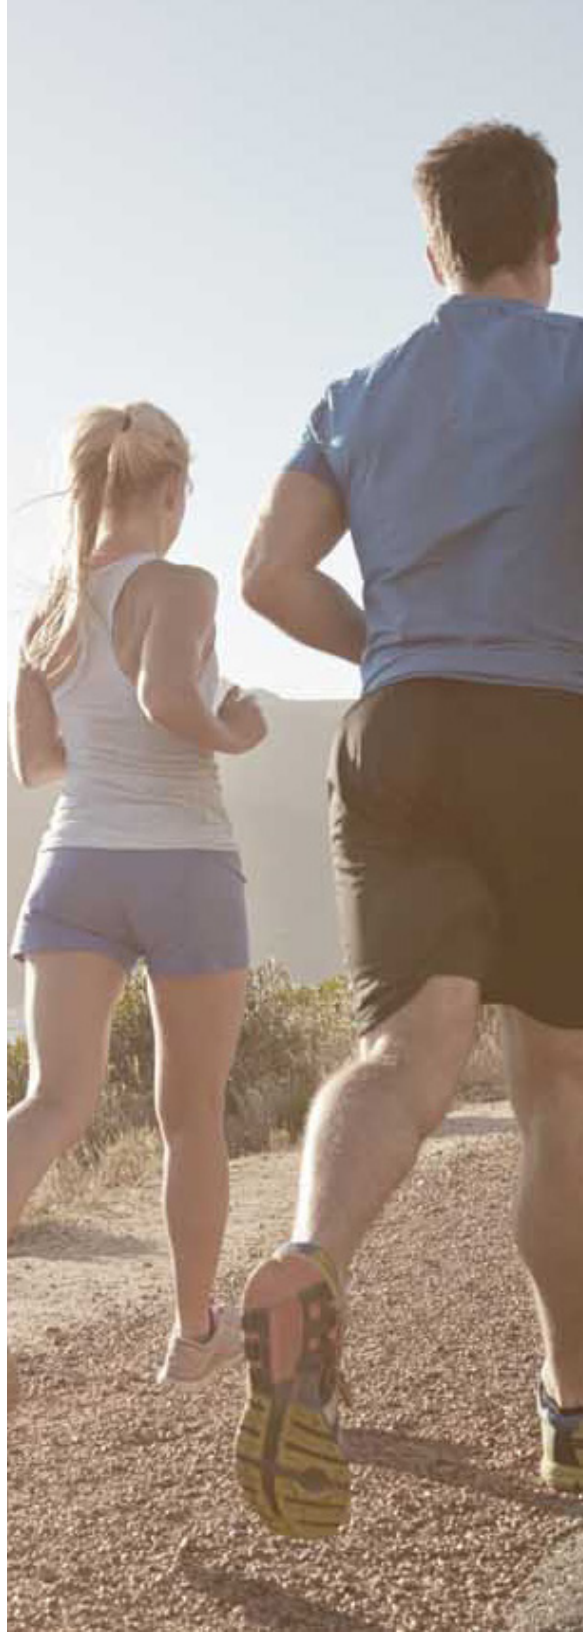

tri pointe®
HOMES

Home. Here and now.

Meet your modern aesthetic. Contemporary comfort, an open floorplan, and all the energy-saving smart technologies you need. And surprise—it's a gated haven just at the edge of Skye Canyon (think shops, restaurants, fun stuff). Sweet 2-story living is easy, with flexible floorplans for all the things you want to do, like making your yoga mat a permanent fixture, heading down the hall to your own home gym, or creating a space to welcome visitors, a new baby, or a roommate (not necessarily in that order). Point is, as your needs change, this is a place that can change with you. Finally, retreat to your primary suite, chill in the backyard with your pooch, and play at the private neighborhood park and pool or at nearby Mt. Charleston and Lee Canyon. It's all good.






Crestview Plans 1 - 3

1,529 - 1,810 sq ft | 2 - 3 Bedrooms | 2.5 Baths | 2 Bay Garages

Life-changing by Design

The prices of our homes, included features, plans, specifications, promotions/incentives, neighborhood build-out and available locations are subject to change without notice. Stated dimensions, square footage and acreage are approximate and should not be used as a representation of any home's or homesite's precise or actual size, location or orientation. There is no guarantee that any particular homesite or home will be available. No information or material herein is to be construed to be an offer or solicitation for sale. A Broker/Agent must register their client in person on client's first visit at each community for a Broker/Agent to receive a commission or referral fee, if available. Not all features and options are available in all homes. Unless otherwise expressly stated, homes do not come with hardscape, landscape, or other decorator items. Any photographs or renderings used herein reflect artists' conceptions and are for illustrative purposes only. Community maps, illustrations, plans and/or amenities reflect our current vision and are subject to change without notice. Maps not to scale. Photographs or renderings of people do not depict or indicate any preference regarding race, religion, gender, sexual orientation, disability, familial status, or national origin. Some amenities may not yet be constructed. Builder reserves the right to change the size, design, configuration and location of amenities not yet constructed and does not warrant the suitability thereof for any use or for any person. There is no guarantee that any particular homesite, home or common area will offer a view or that any particular view will be preserved. Views may also be altered by subsequent development, construction, and landscaping growth. A link to a third party website does not imply endorsement of that site nor any ability to control that site's privacy practices. Marketing promotions/incentives, if any, are subject to conditions or restrictions and are subject to change without notice. No warranty or guarantee is made regarding any particular area public school/school district or that any particular public school/school district will service any given community. Schools/school districts may change over time. Builder does not warrant the suitability of any trail for any use or for any person. Our name and the logos contained herein are registered trademarks of Tri Pointe Homes, Inc. and/or its subsidiaries. © 2025 Tri Pointe Homes, Inc. All rights reserved. For State Licensing and Notices, see <https://www.tripointehomes.com/statelicensenotices>. 



Crestview Plan 1



1,529 sq ft | 2 Primary Suites | 2.5 Baths | 2 Bay Garage



PLAN 1 | ELEVATION A



PLAN 1 | ELEVATION B



PLAN 1 | ELEVATION C



The prices of our homes, included features, plans, specifications, promotions/incentives, neighborhood build-out and available locations are subject to change without notice. Stated dimensions, square footage and acreage are approximate and should not be used as a representation of any home's or homesite's precise or actual size, location or orientation. There is no guarantee that any particular homesite or home will be available. No information or material herein is to be construed to be an offer or solicitation for sale. A Broker/Agent must register their client in person on client's first visit at each community for a Broker/Agent to receive a commission or referral fee, if available. Not all features and options are available in all homes. Unless otherwise expressly stated, homes do not come with hardscape, landscape, or other decorator items. Any photographs or renderings used herein reflect artists' conceptions and are for illustrative purposes only. Community maps, illustrations, plans and/or amenities reflect our current vision and are subject to change without notice. Maps not to scale. Photographs or renderings of people do not depict or indicate any preference regarding race, religion, gender, sexual orientation, disability, familial status, or national origin. Some amenities may not yet be constructed. Builder reserves the right to change the size, design, configuration and location of amenities not yet constructed and does not warrant the suitability thereof for any use or for any person. There is no guarantee that any particular homesite, home or common area will offer a view or that any particular view will be preserved. Views may also be altered by subsequent development, construction, and landscaping growth. A link to a third party website does not imply endorsement of that site nor any ability to control that site's privacy practices. Marketing promotions/incentives, if any, are subject to conditions or restrictions and are subject to change without notice. No warranty or guarantee is made regarding any particular area public school/school district or that any particular public school/school district will service any given community. Schools/school districts may change over time. Builder does not warrant the suitability of any trail for any use or for any person. Our name and the logos contained herein are registered trademarks of Tri Pointe Homes, Inc. and/or its subsidiaries. © 2025 Tri Pointe Homes, Inc. All rights reserved. For State Licensing and Notices, see <https://www.tripointehomes.com/statelicensenotices>.

Crestview Plan 2



1,688 sq ft | 3 Bedrooms | 2.5 Baths | 2 Bay Garage with Storage



PLAN 2 | ELEVATION A



PLAN 2 | ELEVATION B



PLAN 2 | ELEVATION C



Optional Pantry Cabinets at Kitchen

Optional Door at Primary Bath

Optional Primary Bath Shower

Optional Bath 2 Shower

Optional 2nd Sink in Bath 2

The prices of our homes, included features, plans, specifications, promotions/incentives, neighborhood build-out and available locations are subject to change without notice. Stated dimensions, square footage and acreage are approximate and should not be used as a representation of any home's or homesite's precise or actual size, location or orientation. There is no guarantee that any particular homesite or home will be available. No information or material herein is to be construed to be an offer or solicitation for sale. A Broker/Agent must register their client in person on client's first visit at each community for a Broker/Agent to receive a commission or referral fee, if available. Not all features and options are available in all homes. Unless otherwise expressly stated, homes do not come with hardscape, landscape, or other decorator items. Any photographs or renderings used herein reflect artists' conceptions and are for illustrative purposes only. Community maps, illustrations, plans and/or amenities reflect our current vision and are subject to change without notice. Maps not to scale. Photographs or renderings of people do not depict or indicate any preference regarding race, religion, gender, sexual orientation, disability, familial status, or national origin. Some amenities may not yet be constructed. Builder reserves the right to change the size, design, configuration and location of amenities not yet constructed and does not warrant the suitability thereof for any use or for any person. There is no guarantee that any particular homesite, home or common area will offer a view or that any particular view will be preserved. Views may also be altered by subsequent development, construction, and landscaping growth. A link to a third party website does not imply endorsement of that site nor any ability to control that site's privacy practices. Marketing promotions/incentives, if any, are subject to conditions or restrictions and are subject to change without notice. No warranty or guarantee is made regarding any particular area public school/school district or that any particular public school/school district will service any given community. Schools/school districts may change over time. Builder does not warrant the suitability of any trail for any use or for any person. Our name and the logos contained herein are registered trademarks of Tri Pointe Homes, Inc. and/or its subsidiaries. © 2025 Tri Pointe Homes, Inc. All rights reserved. For State Licensing and Notices, see <https://www.tripointehomes.com/statelicensenotices>.

Crestview Plan 2X



1,674 sq ft | 3 Bedrooms | 2.5 Baths | 2 Bay Garage with Storage



PLAN 2X | ELEVATION A



PLAN 2X | ELEVATION C



Optional Pantry Cabinets at Dining



Optional Door at Primary Bath



Optional Primary Bath Shower



Optional Bath 2 Shower



Optional 2nd Sink in Bath 2

The prices of our homes, included features, plans, specifications, promotions/incentives, neighborhood build-out and available locations are subject to change without notice. Stated dimensions, square footage and acreage are approximate and should not be used as a representation of any home's or homesite's precise or actual size, location or orientation. There is no guarantee that any particular homesite or home will be available. No information or material herein is to be construed to be an offer or solicitation for sale. A Broker/Agent must register their client in person on client's first visit at each community for a Broker/Agent to receive a commission or referral fee, if available. Not all features and options are available in all homes. Unless otherwise expressly stated, homes do not come with hardscape, landscape, or other decorator items. Any photographs or renderings used herein reflect artists' conceptions and are for illustrative purposes only. Community maps, illustrations, plans and/or amenities reflect our current vision and are subject to change without notice. Maps not to scale. Photographs or renderings of people do not depict or indicate any preference regarding race, religion, gender, sexual orientation, disability, familial status, or national origin. Some amenities may not yet be constructed. Builder reserves the right to change the size, design, configuration and location of amenities not yet constructed and does not warrant the suitability thereof for any use or for any person. There is no guarantee that any particular homesite, home or common area will offer a view or that any particular view will be preserved. Views may also be altered by subsequent development, construction, and landscaping growth. A link to a third party website does not imply endorsement of that site nor any ability to control that site's privacy practices. Marketing promotions/incentives, if any, are subject to conditions or restrictions and are subject to change without notice. No warranty or guarantee is made regarding any particular area public school/school district or that any particular public school/school district will service any given community. Schools/school districts may change over time. Builder does not warrant the suitability of any trail for any use or for any person. Our name and the logos contained herein are registered trademarks of Tri Pointe Homes, Inc. and/or its subsidiaries. © 2025 Tri Pointe Homes, Inc. All rights reserved. For State Licensing and Notices, see <https://www.tripointehomes.com/statelicensenotices>.

Crestview Plan 3



1,810 sq ft | 3 Bedrooms | 2.5 Baths | 2 Bay Garage





PLAN 3 | ELEVATION A



PLAN 3 | ELEVATION B



PLAN 3 | ELEVATION C

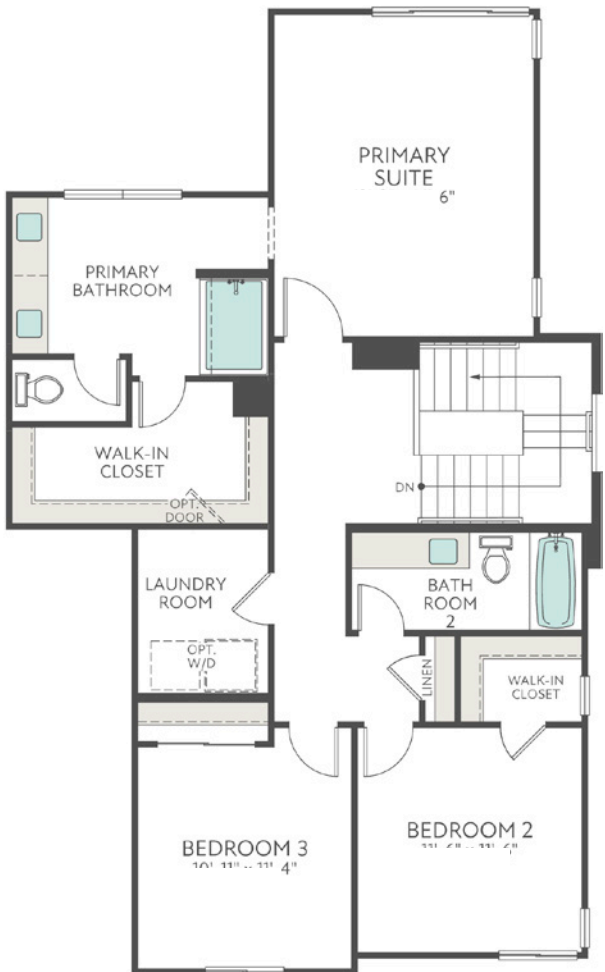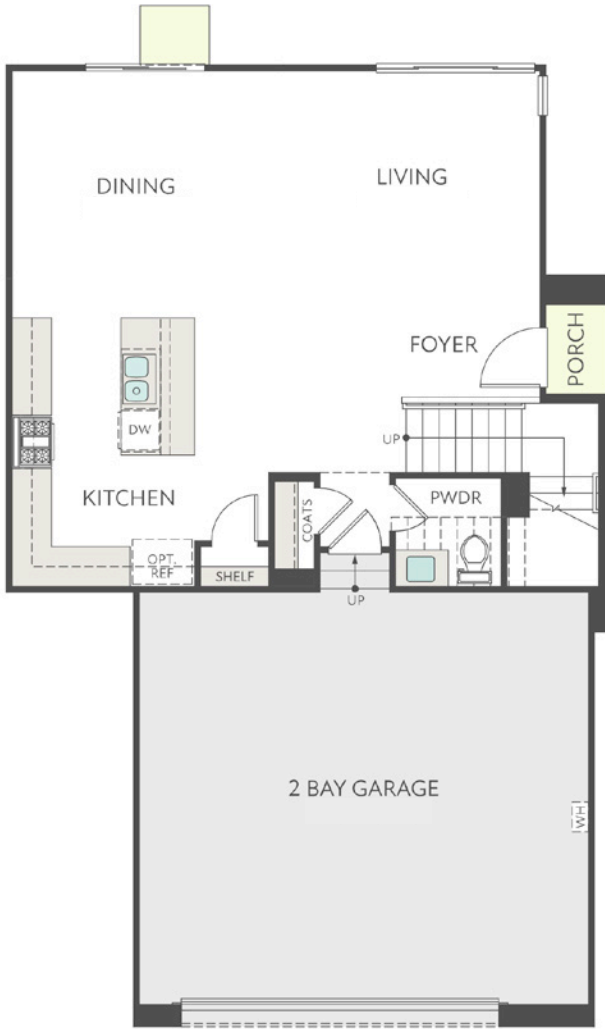

- Optional Primary Bath Shower
- Optional Bath 2 Shower
- Optional 2nd Sink in Bath 2
- Optional Garage Store Under Stairs

The prices of our homes, included features, plans, specifications, promotions/incentives, neighborhood build-out and available locations are subject to change without notice. Stated dimensions, square footage and acreage are approximate and should not be used as a representation of any home's or homesite's precise or actual size, location or orientation. There is no guarantee that any particular homesite or home will be available. No information or material herein is to be construed to be an offer or solicitation for sale. A Broker/Agent must register their client in person on client's first visit at each community for a Broker/Agent to receive a commission or referral fee, if available. Not all features and options are available in all homes. Unless otherwise expressly stated, homes do not come with hardscape, landscape, or other decorator items. Any photographs or renderings used herein reflect artists' conceptions and are for illustrative purposes only. Community maps, illustrations, plans and/or amenities reflect our current vision and are subject to change without notice. Maps not to scale. Photographs or renderings of people do not depict or indicate any preference regarding race, religion, gender, sexual orientation, disability, familial status, or national origin. Some amenities may not yet be constructed. Builder reserves the right to change the size, design, configuration and location of amenities not yet constructed and does not warrant the suitability thereof for any use or for any person. There is no guarantee that any particular homesite, home or common area will offer a view or that any particular view will be preserved. Views may also be altered by subsequent development, construction, and landscaping growth. A link to a third party website does not imply endorsement of that site nor any ability to control that site's privacy practices. Marketing promotions/incentives, if any, are subject to conditions or restrictions and are subject to change without notice. No warranty or guarantee is made regarding any particular area public school/school district or that any particular public school/school district will service any given community. Schools/school districts may change over time. Builder does not warrant the suitability of any trail for any use or for any person. Our name and the logos contained herein are registered trademarks of Tri Pointe Homes, Inc. and/or its subsidiaries. © 2025 Tri Pointe Homes, Inc. All rights reserved. For State Licensing and Notices, see <https://www.tripointehomes.com/statelicensenotices>.

INCLUDED FEATURES

CURB APPEAL

- ▶ Architecturally specified exterior color palettes
- ▶ Paver driveways and walkways in designer-selected color to compliment exterior elevations
- ▶ 8’ tall Therma Tru® composite entry door
- ▶ Decorative entry door hardware in satin nickel finish by Schlage®
- ▶ Steel sectional insulated roll-up garage doors
- ▶ Weatherproof exterior electrical outlets in select locations

THE DETAILS

- ▶ Primary Suite featuring walk-in closets
- ▶ 17”x17” ceramic tile flooring in entry, kitchen, all baths and laundry
- ▶ Plush carpeting over pad
- ▶ Interior door hardware levers in satin nickel finish
- ▶ Square drywall corners
- ▶ Knockdown drywall texture
- ▶ Paint-grade wood hand rails installed on pony wall
- ▶ LED interior lighting

BEAUTIFUL BATHROOMS

- ▶ All bathrooms include raised-height vanities
- ▶ Arizona Tile Quartz countertops
- ▶ Undermount sinks in all baths
- ▶ Delta chrome finish faucets
- ▶ Compartmentalized water closet with elongated toilet

ENERGY AND EARTH FRIENDLY

- ▶ EV charging prewire at garage
- ▶ Ceiling fan prewires in great room and pimary suite
- ▶ Energy efficient air conditioner
- ▶ Soft water loop (soft water system available as an option)
- ▶ Smoke detectors with warning buzzer and battery backup
- ▶ Vinyl windows with dual-paned, spectrally selective glass
- ▶ Water efficient toilets
- ▶ Tankless water heater
- ▶ Whole home surge protection

KITCHEN ENVY

- ▶ GE® appliance package including range, microwave hood as well as dishwasher in stainless steel finish
- ▶ Quartz slab countertop with 1.5” square edge
- ▶ Stainless steel dual-compartment under-mounted sink
- ▶ Delta chrome touch activated faucet
- ▶ 42”cabinets with upper cabinet
- ▶ Roll-out recycle center

DISTINCTIVELY INTELLIGENT

- ▶ Features HomeSmart® with activation and support
- ▶ HomeSmart® package includes
 - Mesh WiFi System
 - Voice Controlled Device
 - Smart Switches
 - Smart Thermostat
 - Smart Doorbell
 - Smart Garage Door Opener
 - 42” Centralized Enclosure for RG6 CAT Distribution
 - Wi-Fi Enabled Smart Front Door Lock
 - Wi-Fi Enabled Sprinkler Clock

AVAILABLE FEATURES

At our Design Studio we offer a wide variety of optional features.* Below is a sampling of the many ways you can personalize your new home through our Design Studio. Please see your Design Studio Consultant for additional customizing opportunities.

CHOICES FOR YOUR GOURMET KITCHEN

- ▶ Selection of upgraded GE appliances
- ▶ Cabinet choices including contemporary and traditional finish colors and door styles, pot and pan drawers and 3” crown
- ▶ Variety of sink styles including single- and multi-compartment sinks in stainless steel and composite materials
- ▶ Choice of kitchen faucet styles and finishes from Delta
- ▶ Customized backsplash designs in a designer- selected array of materials and finishes

INTERIOR CHOICES

- ▶ Santa Fe drywall finish
- ▶ Two-tone interior paint
- ▶ Upgraded door lever styles and finishes
- ▶ Mirrored closet doors
- ▶ Closet organizer systems in pantry and all bedrooms
- ▶ Upgraded interior door styles
- ▶ Stair railing choices
- ▶ Washer and dryer packages
- ▶ Window covering choices

CHOICE OF DISTINCTIVELY INTELLIGENT

- ▶ Personalized solutions for all of your home technology needs, including security systems, cameras, intercom, enhanced WiFi, home theater and networking
- ▶ Additional LED lights
- ▶ Reinforced outlets for hanging fixtures or wall sconces
- ▶ Additional duplex outlets
- ▶ Exterior holiday light outlets
- ▶ Additional WiFi thermostats

BATHROOM CHOICES

- ▶ Primary bath shower
- ▶ Customized backsplash and tile designs
- ▶ Variety of faucet finish choices and styles
- ▶ Tub enclosures in secondary bathtubs
- ▶ Primary Suite electrical outlet for sensor flushing toilet



Durability, Comfort, Savings

Tri Pointe Homes is a leader in green building and our commitment is always expanding. It always will, with a steadfast passion for improving the quality of life for our homeowners and the legacy we'll all leave on this amazing planet. New materials, technologies and features are constantly being incorporated into our LivingSmart® program that includes five specific areas of advancement:



- ▶ MERV 8 or higher air filters to reduce airborne contaminants, providing healthier air quality from your home's heating, ventilation, and air conditioning system
- ▶ Touch faucet at kitchen sink, enabling you to turn it off and on hands-free with an automated proximity sensor, improving convenience, hygiene, and water savings
- ▶ Low-formaldehyde insulation
- ▶ Low VOC interior paint



- ▶ Energy efficient air conditioner energy efficient HVAC equipment, which help use less energy, reducing the carbon footprint on the environment
- ▶ Low-E glass windows aim to keep heat and cold outside, while letting the light in and helping protect the flooring and furnishings from sun fading
- ▶ Programmable "Smart" thermostat you can control remotely, helping to keep your home comfortable while saving energy, even when you're away
- ▶ LED flush mount lighting uses less energy, less maintenance for you, and less waste for the environment
- ▶ EV Charging Pre-wire at Garage for a Level 2 electric vehicle charger
- ▶ Whole Home Surge Protection which can prevent external power surges from damaging your appliances and electronic devices
- ▶ Tankless water heater that only heats water when you need it



- ▶ Engineered wood products resist warping, splitting and shrinking while reducing demand on our forests
- ▶ Plush, stain-resistant carpeting made from recycled material
- ▶ Engineered, insulated front entry doors
- ▶ Built-in recycle centers in the kitchen make recycling a breeze



- ▶ Delta WaterSense® certified faucets and fixtures in bathrooms, which use at least 20 percent less water, without compromising performance
- ▶ Smart, WiFi-connected irrigation systems improve water use efficiencies by tailoring schedules and run times automatically to help conserve water
- ▶ Water-efficient toilets in all bathrooms
- ▶ GE® ENERGY STAR® dishwasher in kitchens
- ▶ Delta Chrome Touch Activated Faucet
- ▶ Drought tolerant landscaping



- ▶ Securely monitor who's coming and going with a Video Doorbell for convenience and peace of mind
- ▶ A mesh Wi-Fi system helps keep signals strong so devices stay connected and bandwidth is improved for streaming
- ▶ Remotely control access to your home via Wi-Fi Door Lock for guests and service providers
- ▶ Control your temperature, lighting and much more via connected devices for comfort and convenience while at home, or for your imminent arrival when away
- ▶ Standard WiFi garage door opener

AVAILABLE

- ▶ Low VOC interior paint packages
- ▶ Reverse osmosis water system at kitchen

- ▶ GE® ENERGY STAR® rated appliances help you save energy and money without sacrificing performance
- ▶ Additional LED lighting

- ▶ Low-fiber flooring using material from quickly rejuvenating managed forests
- ▶ Outlet within the primary bathroom is ready for a bidet or sensor flushing toilet

- ▶ Dual flush toilets allow you to select the amount of water for each flush, which can lower water usage

- ▶ Customized solutions for all of your home technology needs including automation, security systems, cameras, intercom, enhanced Wifi, home theatre, networking and more



The prices of our homes, included features, plans, specifications, promotions/incentives, neighborhood build-out and available locations are subject to change without notice. Stated dimensions, square footage and acreage are approximate and should not be used as a representation of any home's or homesite's precise or actual size, location or orientation. There is no guarantee that any particular homesite or home will be available. No information or material herein is to be construed to be an offer or solicitation for sale. A Broker/Agent must register their client in person on client's first visit at each community for a Broker/Agent to receive a commission or referral fee, if available. Not all features and options are available in all homes. Unless otherwise expressly stated, homes do not come with hardscape, landscape, or other decorator items. Any photographs or renderings used herein reflect artists' conceptions and are for illustrative purposes only. Community maps, illustrations, plans and/or amenities reflect our current vision and are subject to change without notice. Maps not to scale. Photographs or renderings of people do not depict or indicate any preference regarding race, religion, gender, sexual orientation, disability, familial status, or national origin. Some amenities may not yet be constructed. Builder reserves the right to change the size, design, configuration and location of amenities not yet constructed and does not warrant the suitability thereof for any use or for any person. There is no guarantee that any particular homesite, home or common area will offer a view or that any particular view will be preserved. Views may also be altered by subsequent development, construction, and landscaping growth. A link to a third party website does not imply endorsement of that site nor any ability to control that site's privacy practices. Marketing promotions/incentives, if any, are subject to conditions or restrictions and are subject to change without notice. No warranty or guarantee is made regarding any particular area public school/school district or that any particular public school/school district will service any given community. Schools/school districts may change over time. Builder does not warrant the suitability of any trail for any use or for any person. Our name and the logos contained herein are registered trademarks of Tri Pointe Homes, Inc. and/or its subsidiaries. © 2025 Tri Pointe Homes, Inc. All rights reserved. For State Licensing and Notices, see <https://www.tripointehomes.com/statelicense-notices>.