


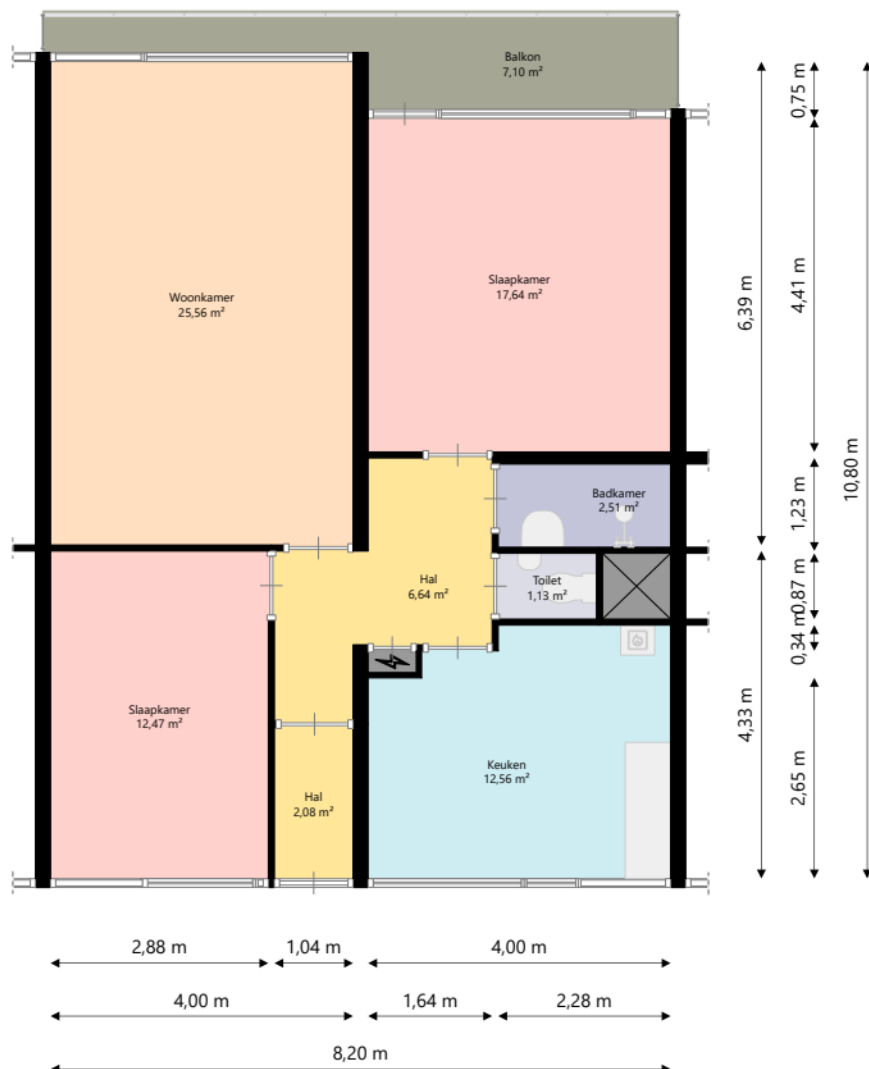

Nijestee i

Adres: Goudlaan 809
9743 CZ GRONINGEN

Verdieping: Negende verdieping

Schaal: 1:100

Datum: 17-09-2024

Organisatie: Stichting Nijestee