


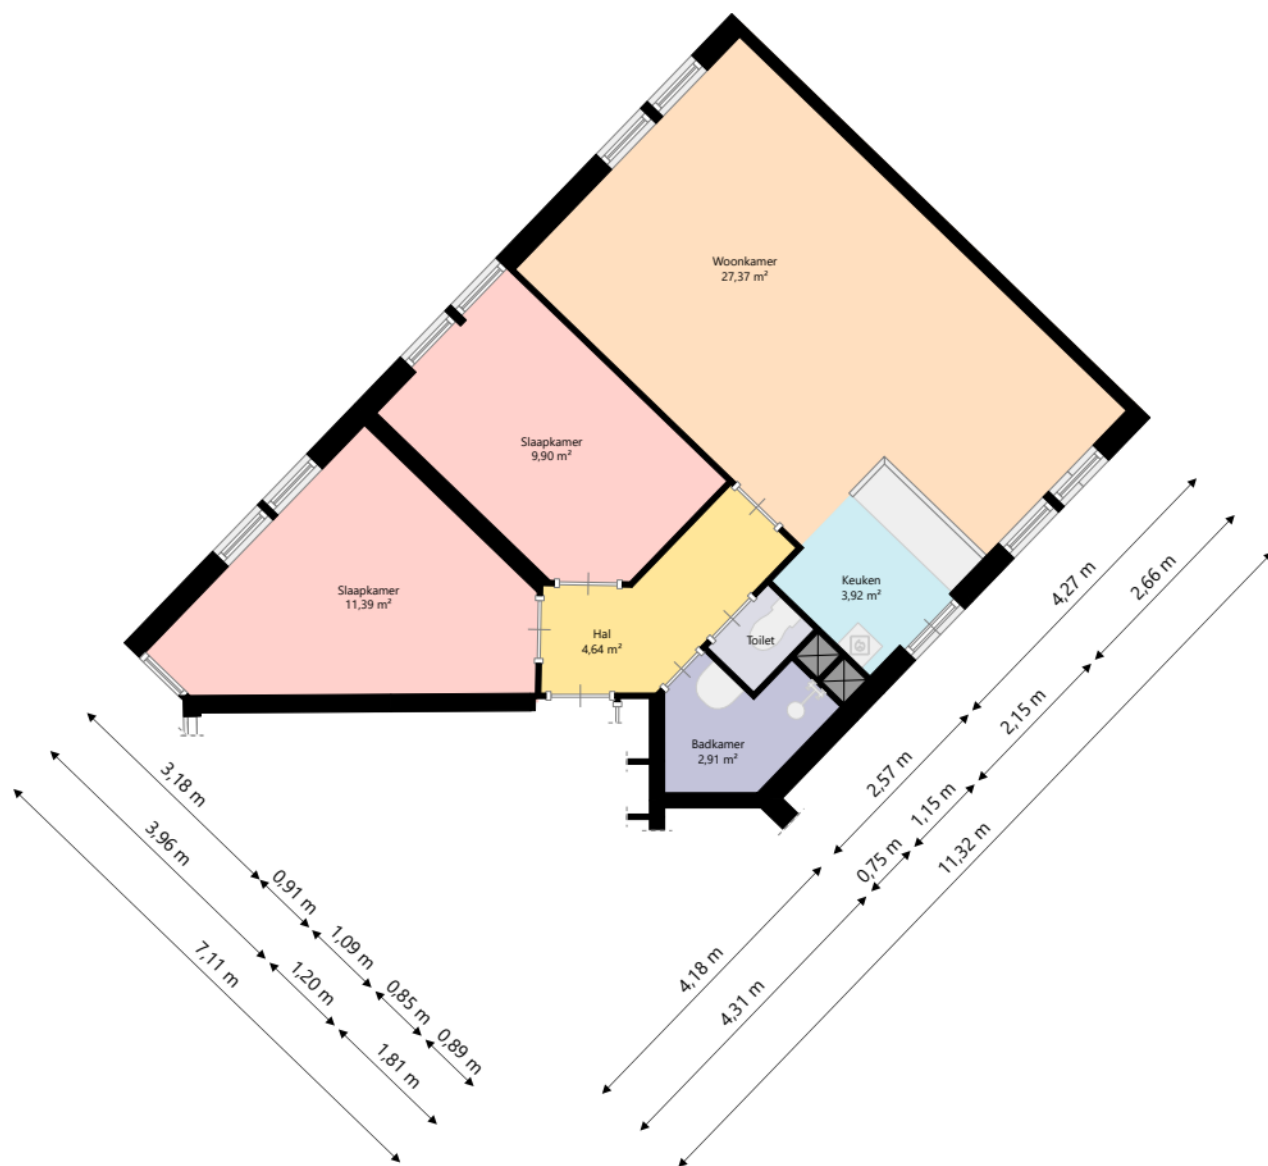

Nijestee i

Adres: F.D. Rooseveltstraat 9
9728 RV GRONINGEN

Verdieping: Begane grond

Schaal: 1:100

Datum: 13-08-2025

Organisatie: Stichting Nijestee