


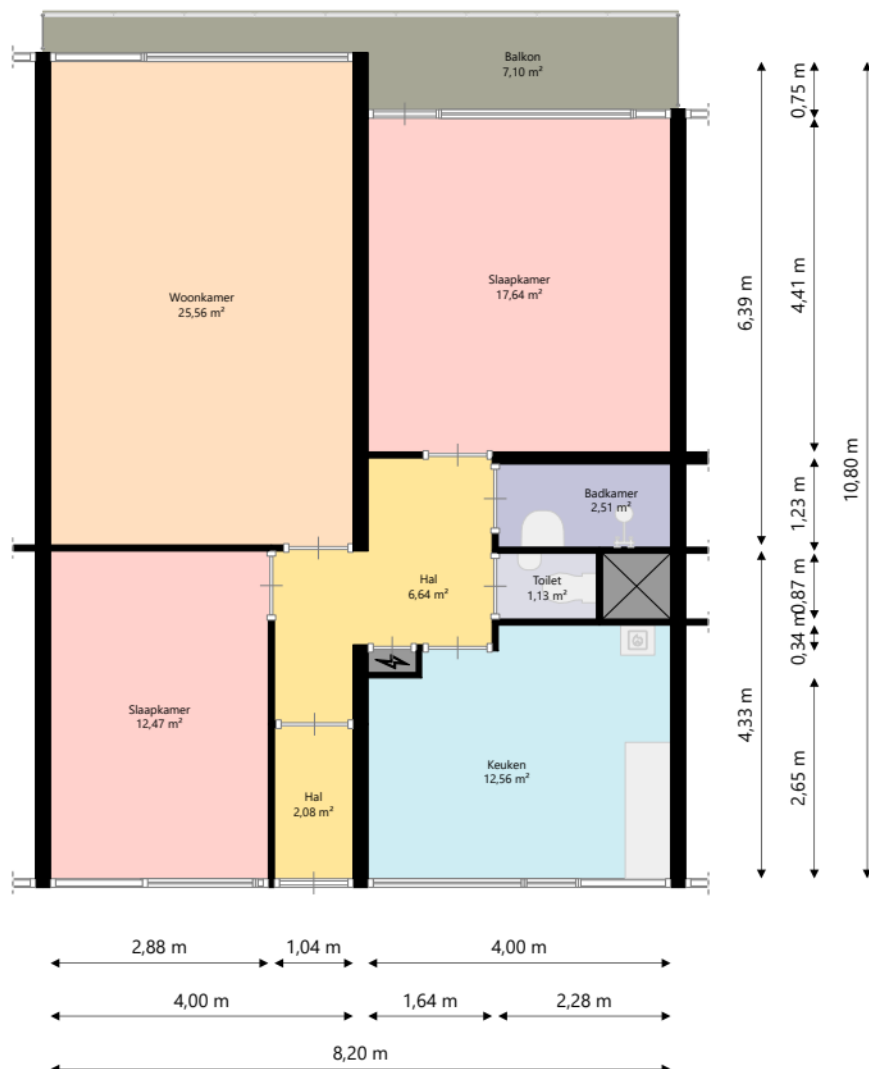

# Nijestee i

Adres: Goudlaan 805  
9743 CZ GRONINGEN

Verdieping: Negende verdieping

Schaal: 1:100

Datum: 17-09-2024

Organisatie: Stichting Nijestee