


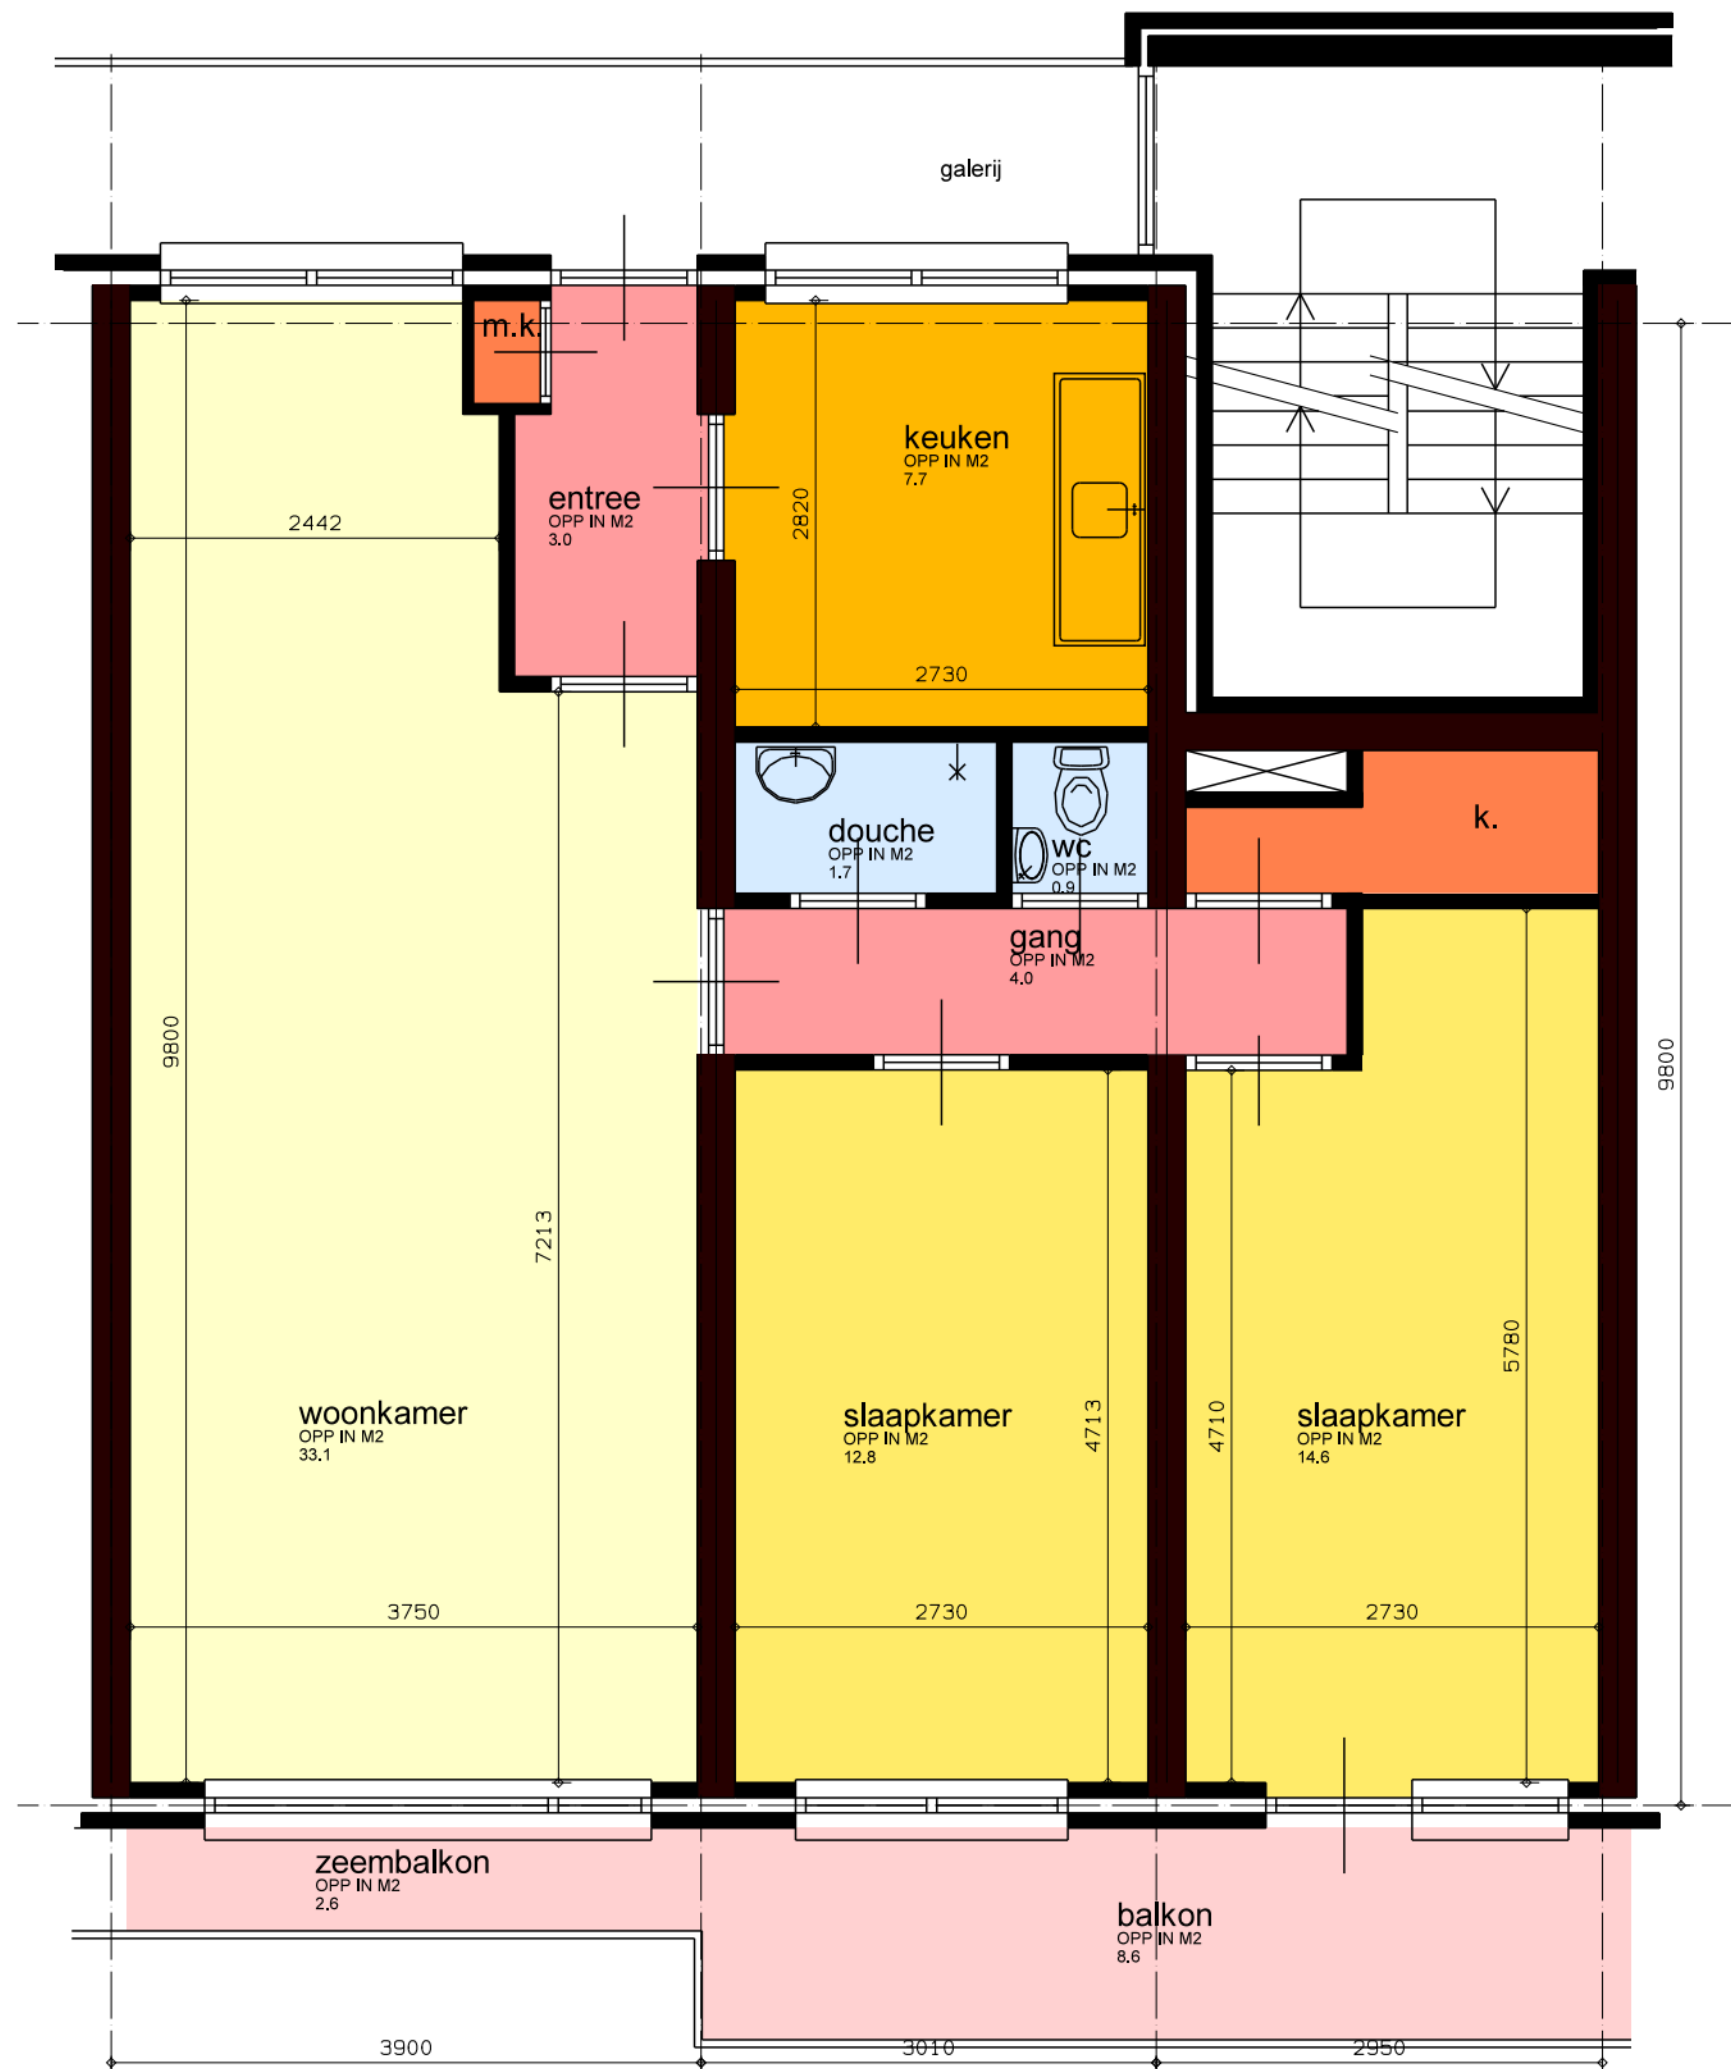

0 1 2 3 (meter)

straatnaam : Ridder van Catsweg
woningtype : C
verdieping :
complexnr. : 510
clusternr. : 0154