


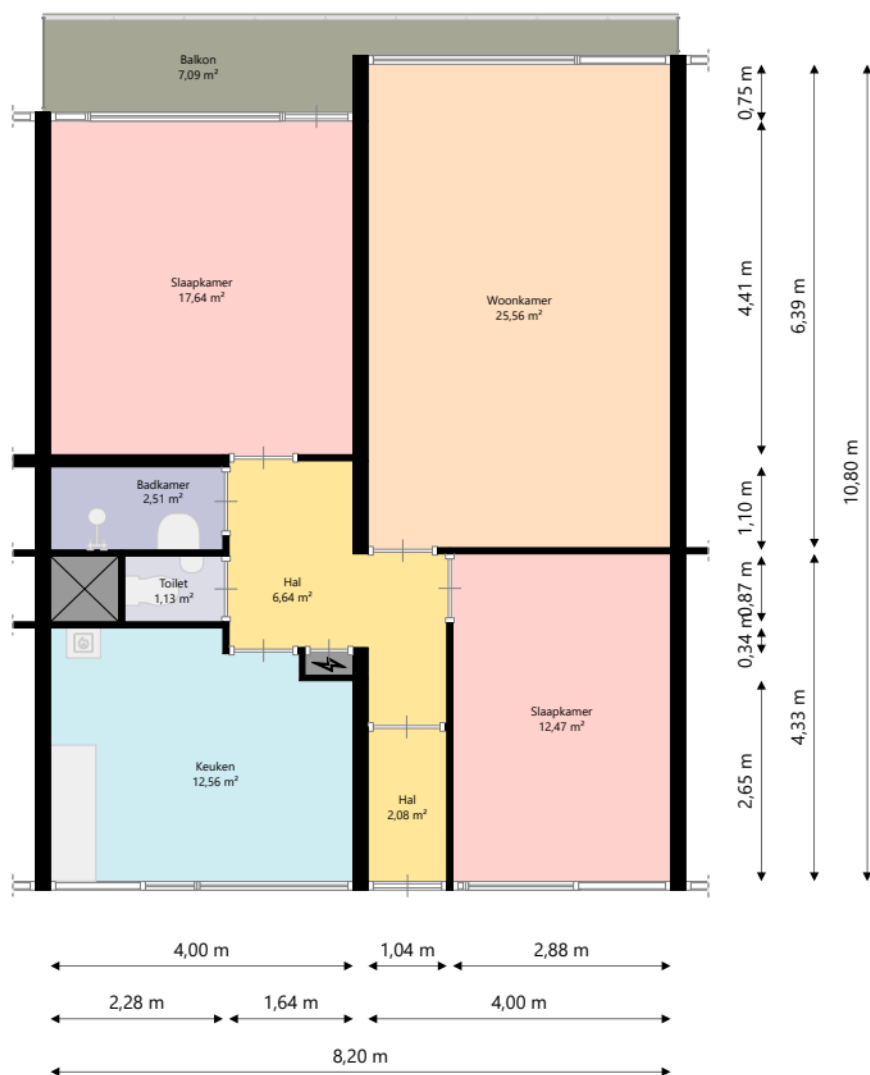

Nijestee i

Adres: Goudlaan 799
9743 CZ GRONINGEN

Verdieping: Negende verdieping

Schaal: 1:100

Datum: 29-10-2025

Organisatie: Stichting Nijestee