
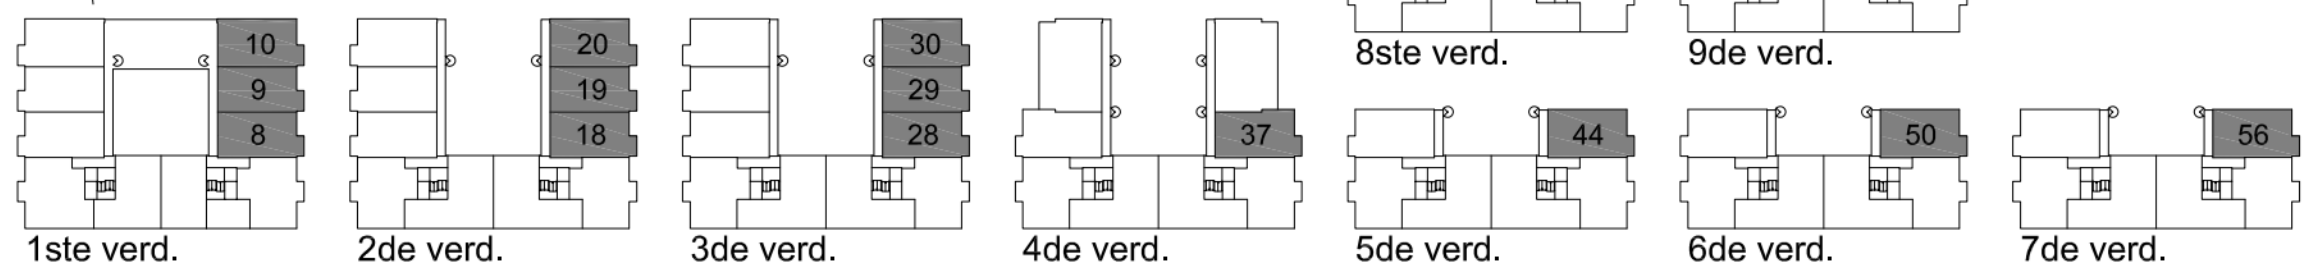
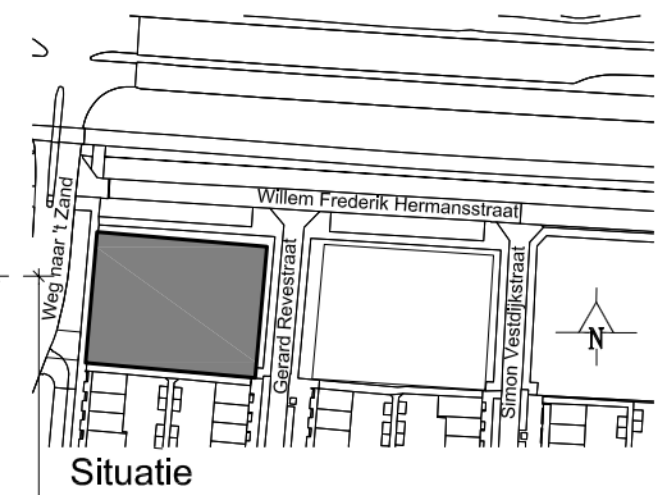


6de verd - bnr 50 9de verd - bnr 68  
 5de verd - bnr 44 8ste verd - bnr 62  
 4de verd - bnr 37 7de verd - bnr 56

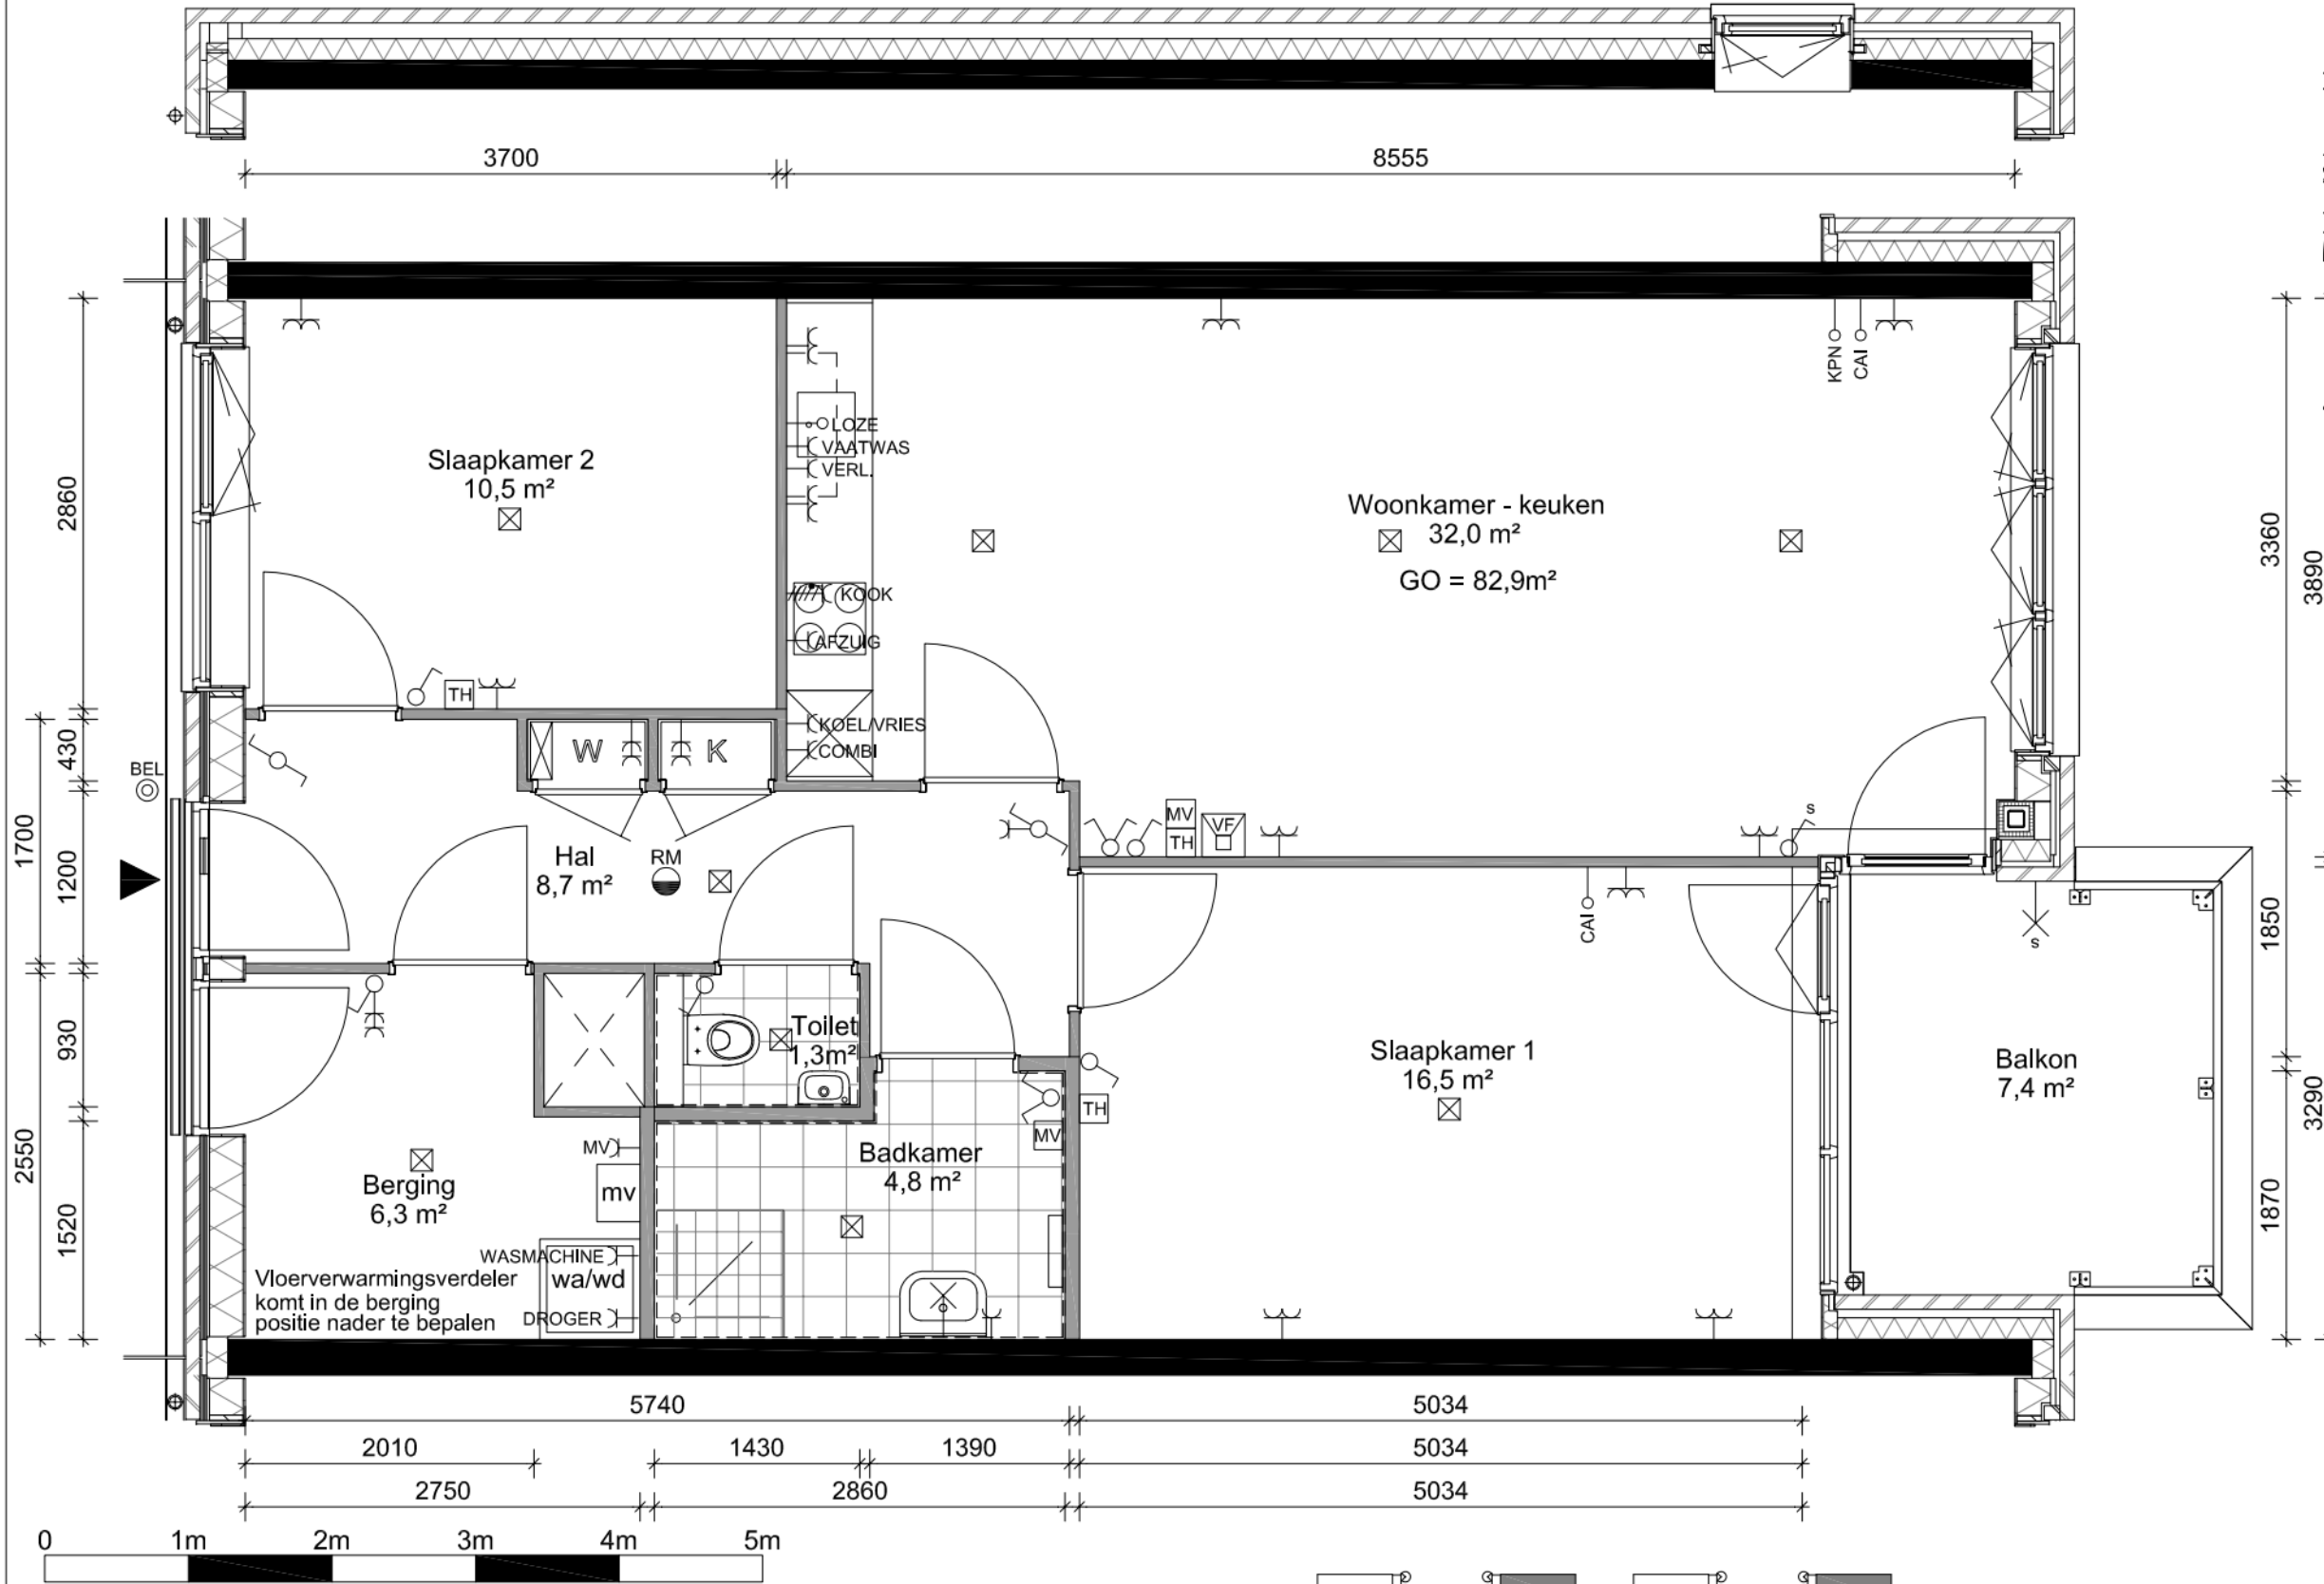

Wijzigingen voorbehouden, alle maten zijn circa maten.  
**WT B01 - type 1sp**  
 blad: 31  
 datum: 18-06-2024  
 schaal: 1:50 / A3  
 bouwnrs: 8, 9, 10, 18, 19, 20, 28, 29, 30, 37, 44, 50, 56, 62 en 68