

Nijestee i

Adres: Dr. C. Hofstede de Grootkade 13–17
9718 KA GRONINGEN

Verdieping: Kelder

Schaal: 1:100

Datum: 21-04-2026

Organisatie: Stichting Nijestee



Nijestee i


Adres: Dr. C. Hofstede de Grootkade 13–17
 9718 KA GRONINGEN

Verdieping: Eerste verdieping

Schaal: 1:100

Datum: 21-04-2026

Organisatie: Stichting Nijestee

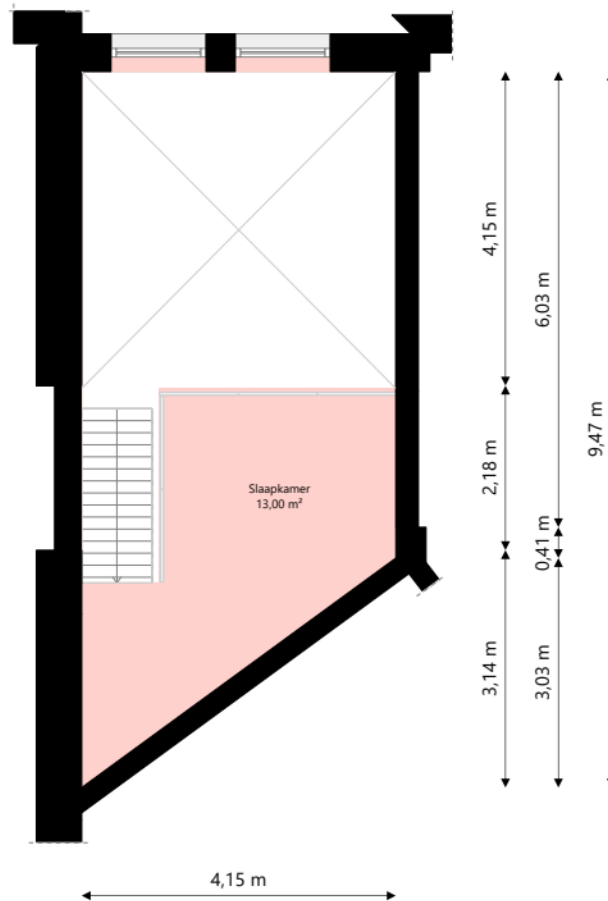

Nijestee i

Adres:	Dr. C. Hofstede de Grootkade 13-17 9718 KA GRONINGEN
Verdieping:	Entresol
Schaal:	1:100
Datum:	21-04-2026
Organisatie:	Stichting Nijestee