

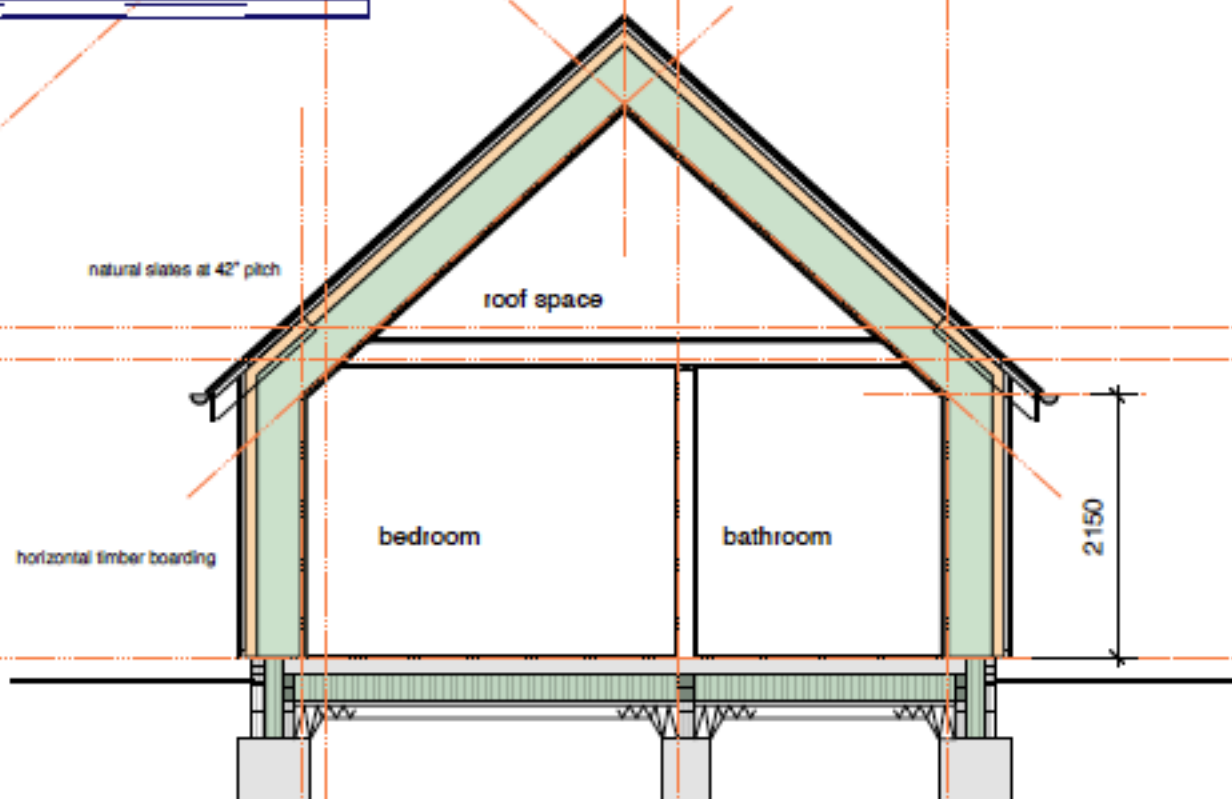


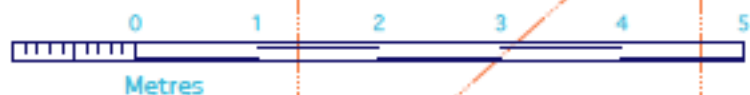

SECTION THROUGH BEDROOM 1

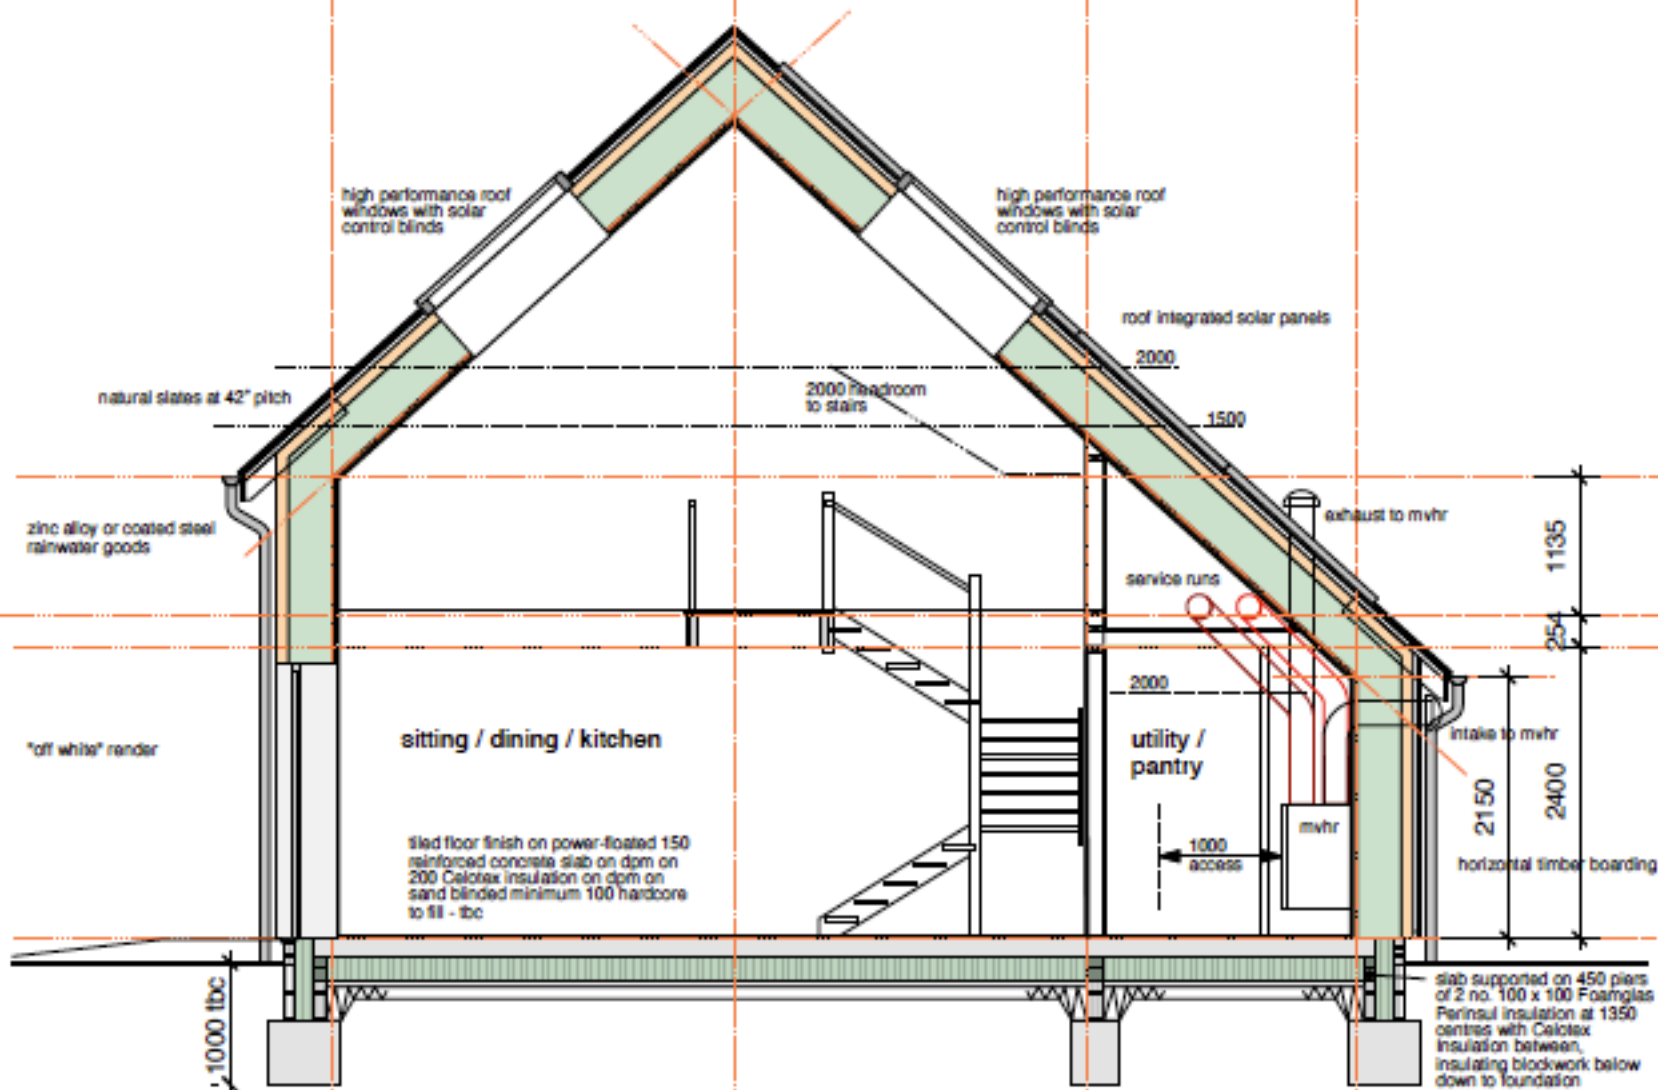

SECTION at STAIRS