


DRAWING NO.
SC201721-01

CATALOG NUMBER	CABLE SIZE	STUD SIZE	K DIA.	C	N	Z MIN.	Y MAX.	L MAX.	T MAX.	J MIN.	INSTALLATION TOOLING
YAEV18	22-18 COMMERCIAL CABLE, N1-N2 CABLES, AN22-AN18 CABLES	8-10	.20 [5]	.31 [8]	.16 [4]	.24 [6]	.77 [20]	.91 [23]	.03 [1]	.12 [3]	MR8D94 MRE1022NV
YAEV18T5		4-6	.15 [4]								

REV	DATE	DESCRIPTION	ECO	BY	C'H'K.
A	09/23/2011 00:00:00 AM	CORRECT REDLINES AND DRAWINGS FOR YAEV LINE	25543	RG	MA

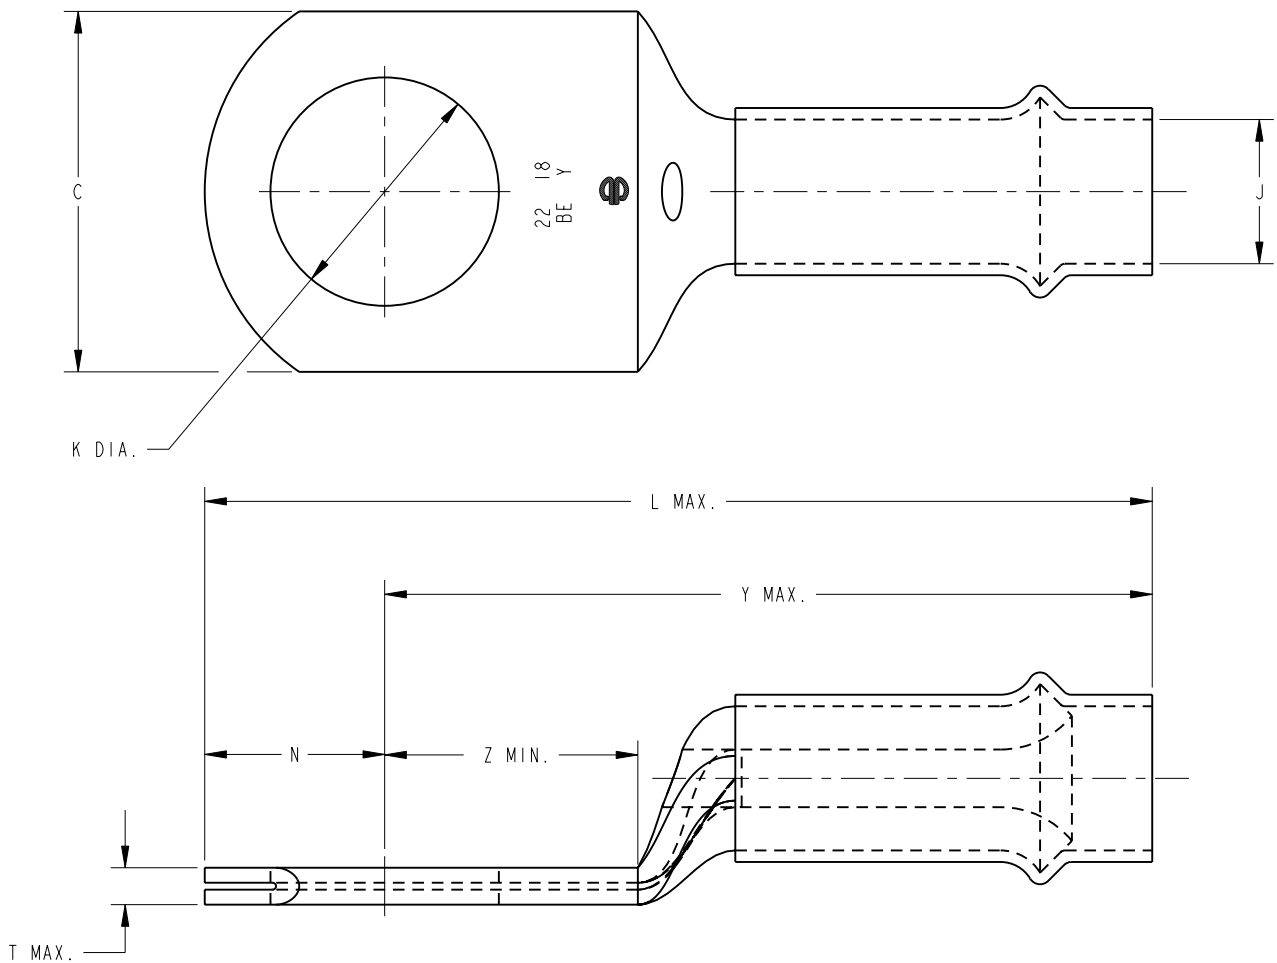

NOTES:

1. MATERIAL
TERMINAL-COPPER TUBING
INSULATION-NYLON, COLOR RED
2. FINISH
TERMINAL-TIN PLATED
3. DIMENSIONS IN BRACKETS [] ARE IN MILLIMETERS ROUNDED OFF TO THE NEAREST MILLIMETER, UNLESS OTHERWISE NOTED, AND ARE FOR REFERENCE ONLY.

TO ORDER BURNDY® PRODUCTS CALL UNITED STATES: 1-800-346-4175 (LONDONDERRY, NH) CANADA: 1-800-361-6975 (QUEBEC) 1-800-387-6487 (ALL OTHER PROVINCES) FOR PRODUCT INFO: http://www.burndy.com		INSULUG™	
		ITEM NO: 603224, 519056	
		CAT. NO: YAEV18, YAEV18T5	
		DRAWN BY: JL 05/03/89	
		CHECKER: KH 05/03/89	BURNDY
		DSN APPVL: WM.G.O/KH 05/05/89	
		MFG APPVL: G.Z./KH 03/05/89	
		QA APPVL: -- --	
		MKT APPVL: -- --	SCALE: 5:1
		PROD FAM: CM&R	DRAWING NO
		PROJECT #: --	REV
		DOCUMENT TYPE: Sales	SC201721-01
		REL LEVEL: Released	A