


Key	
	etc 36°
	PC 1000W
	PC 2000W
	par 64 cp 62
	sala

24 canali dimmer
 17 PC 1000W
 5 ETC 36°
 4 PAR 64CP62

COMPLETA

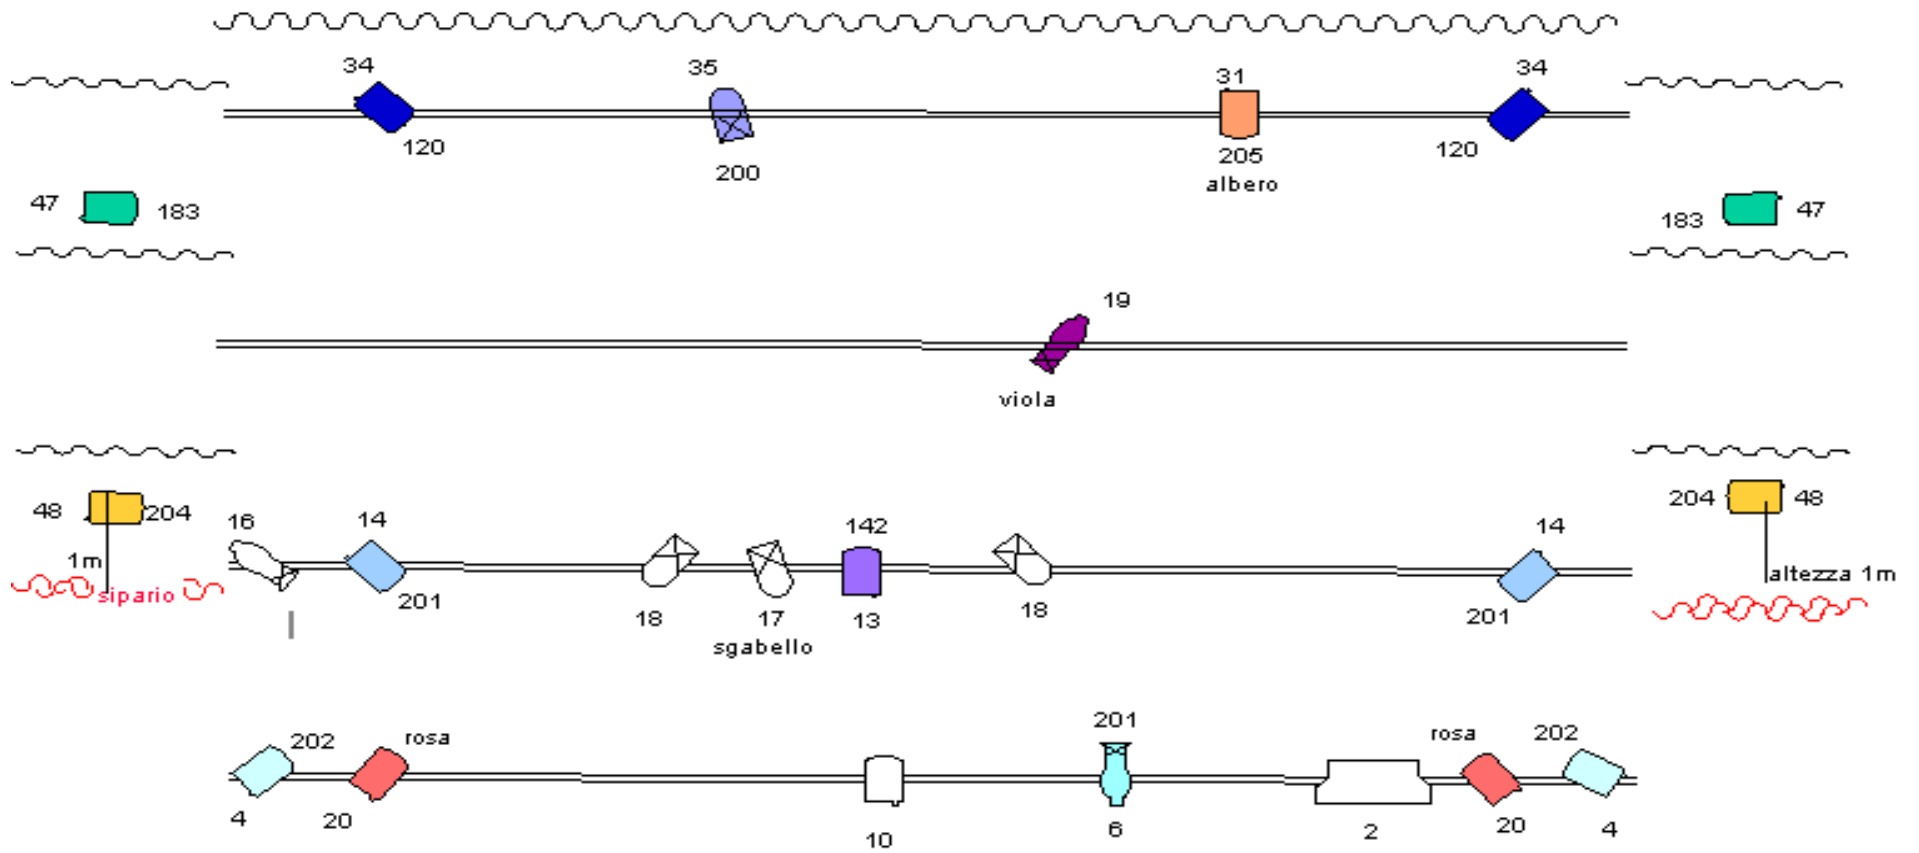

Key	
	etc 36°
	PC 1000w
	PC 2000w
	par 64 cp 62
	sala

- 12/18 canali dimmer
- 15 PC 1KW
- 2 ETC 36°
- 4 PAR 64CP62
- 1SALA

RIDOTTA