




HIDEAWAY PRIVACY RAIL DETAILS

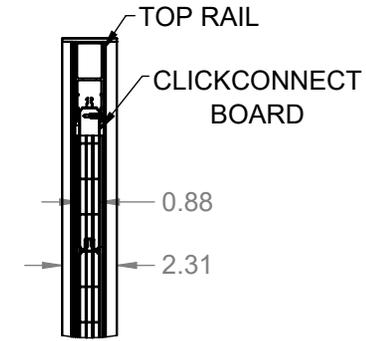

DETAIL E
SCALE 1 : 8

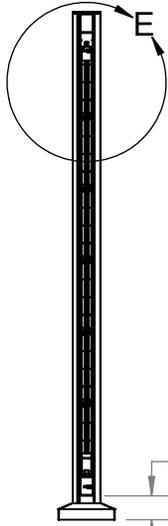

SECTION Z-Z
SCALE 1 : 18

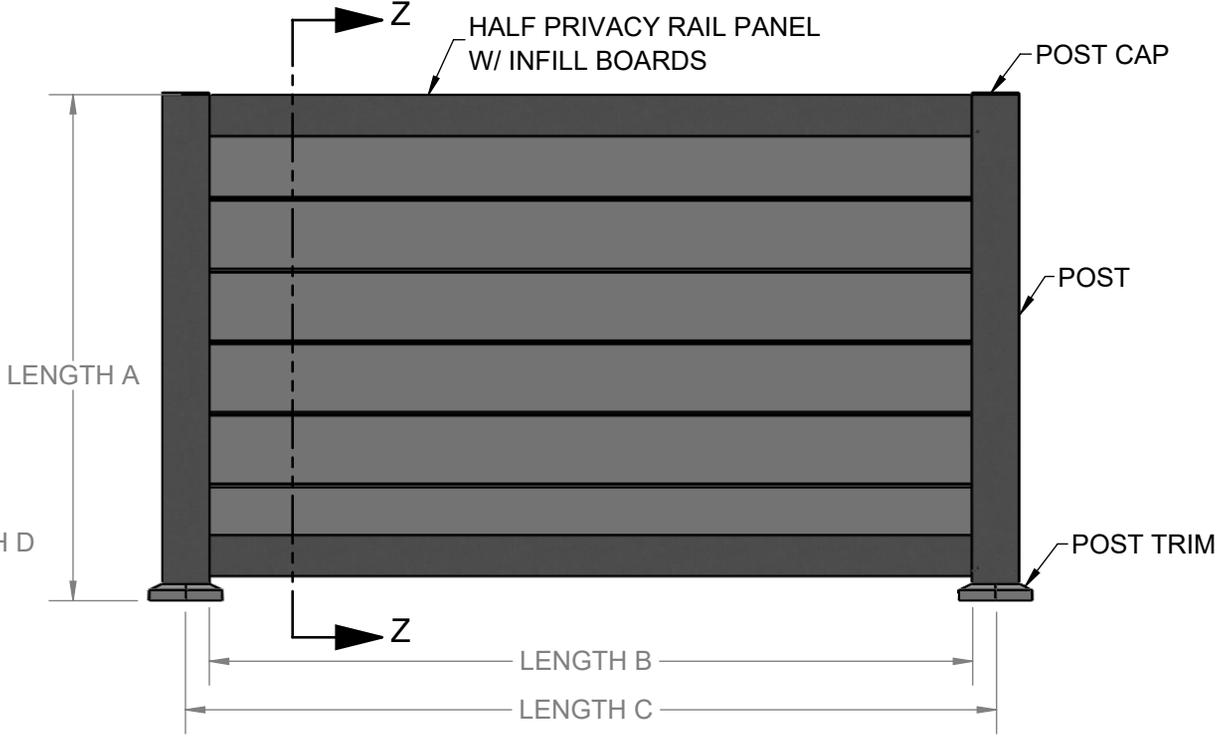


NOTE:
 (A) FINISHED RAIL HEIGHT = 42", 72"
 (B) PANEL LENGTH = 66.88"
 (C) MAX IRC AND IBC SPANS = 67.96"X42", 67.96"X72"
 (D) BOTTOM HEIGHT = 2"



THE INFORMATION CONTAINED IN THIS DRAWING IS PROTECTED BY COPYRIGHT AND PATENT LAWS OF THE UNITED STATES AND OTHER COUNTRIES. ANY REPRODUCTION IN PART OR AS A WHOLE WITHOUT WRITTEN PERMISSION IS PROHIBITED.

BARRETTE Outdoor Living		
DRAWN: RP	DATE: 10/10/2018	APPROVED:
HIDEAWAY PRIVACY RAILING		
SHEET 1 OF 4	REVISION	PART NUMBER
SCALE 1:16	0	N/A
WEIGHT: 57.60		

HIDEAWAY PRIVACY RAIL DETAILS

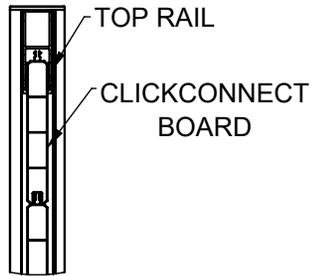

DETAIL G
SCALE 1 : 8

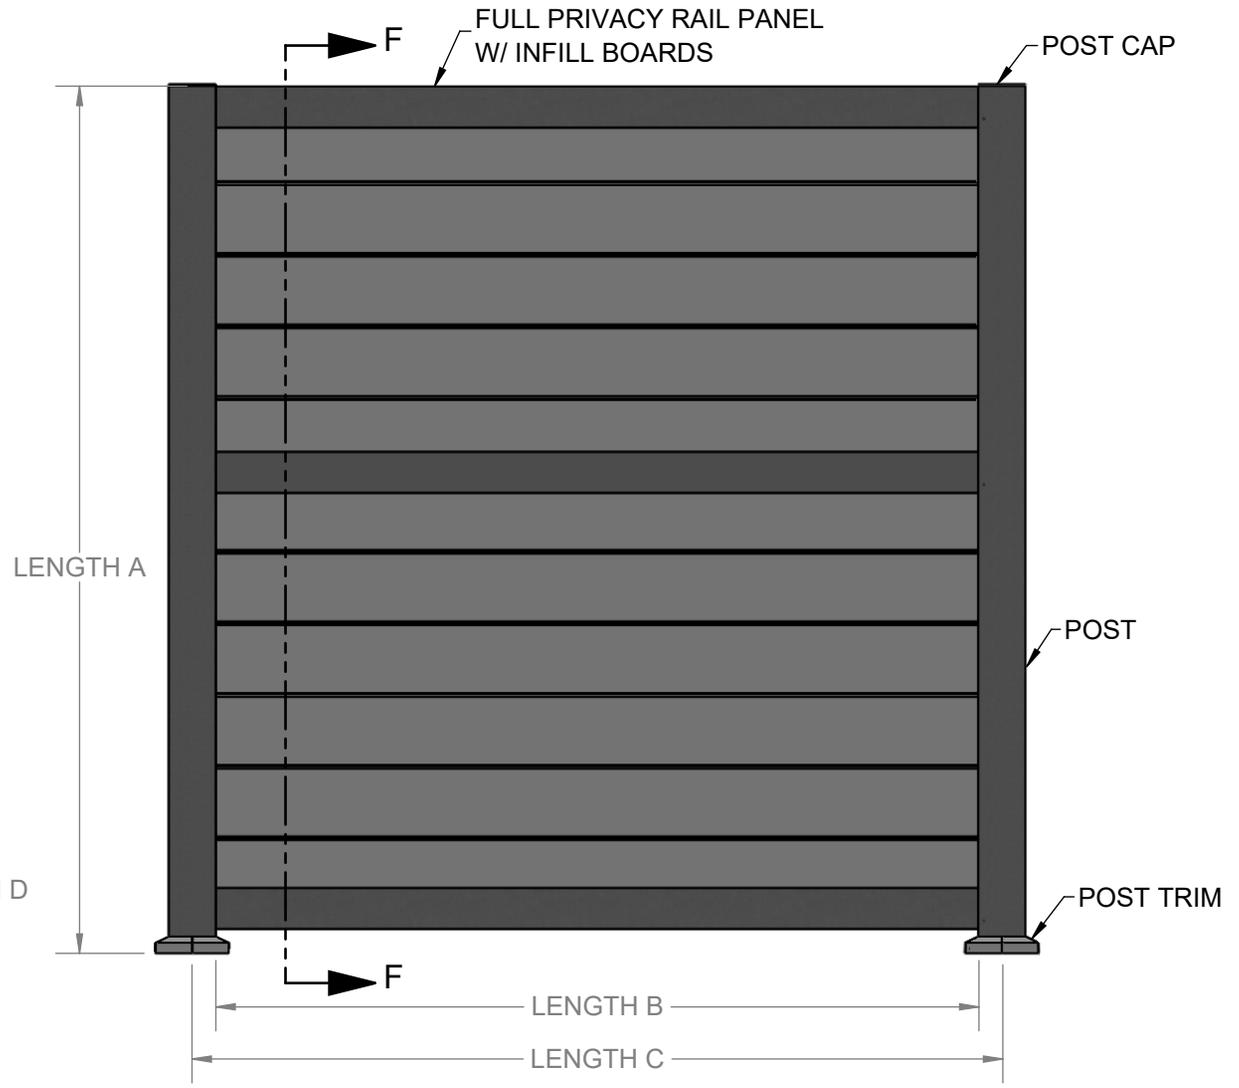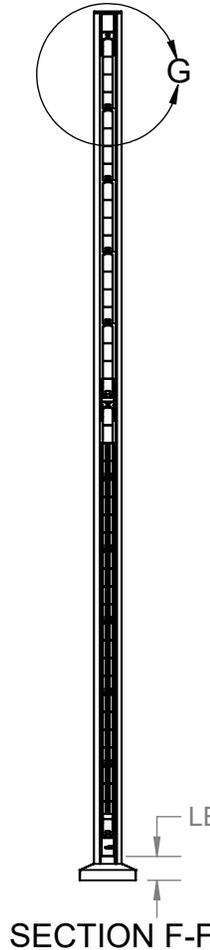


- NOTE:
 (A) FINISHED RAIL HEIGHT = 42", 72"
 (B) PANEL LENGTH = 66.88"
 (C) MAX IRC AND IBC SPANS = 67.96"X42", 67.96"X72"
 (D) BOTTOM HEIGHT = 2"


THE INFORMATION CONTAINED IN THIS DRAWING IS PROTECTED BY COPYRIGHT AND PATENT LAWS OF THE UNITED STATES AND OTHER COUNTRIES. ANY REPRODUCTION IN PART OR AS A WHOLE WITHOUT WRITTEN PERMISSION IS PROHIBITED.

BARRETTE Outdoor Living		
DRAWN: RP	DATE: 10/10/2018	APPROVED:
DESCRIPTION: HIDEAWAY PRIVACY RAILING		
SHEET 2 OF 4	REVISION	PART NUMBER
SCALE 1:16	0	N/A
WEIGHT: 84.45		

RAIL

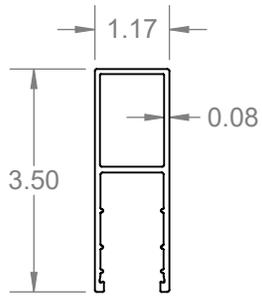


TOP/BOTTOM RAIL

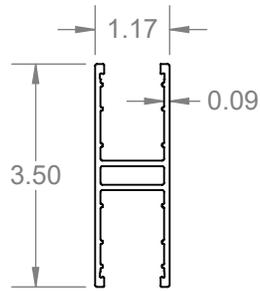


MIDDLE RAIL

INFILL BOARD

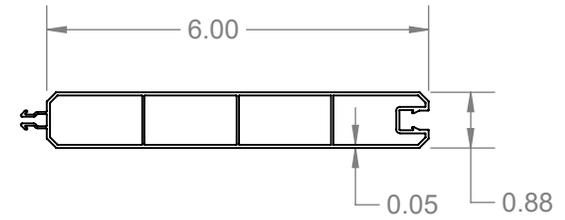


CLICKCONNECT
INFILL BOARD


POSTS

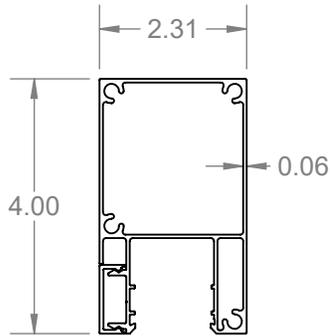

PRIVACY RAIL
END POST

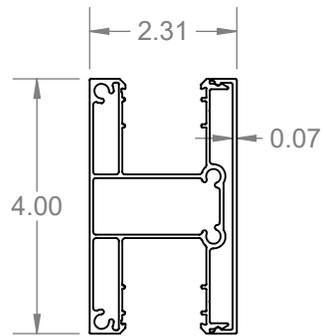

PRIVACY RAIL
MID POST


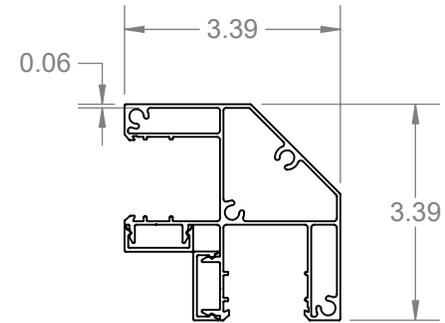


PRIVACY RAIL
CORNER POST



THE INFORMATION CONTAINED IN THIS DRAWING IS PROTECTED BY COPYRIGHT AND PATENT LAWS OF THE UNITED STATES AND OTHER COUNTRIES. ANY REPRODUCTION IN PART OR AS A WHOLE WITHOUT WRITTEN PERMISSION IS PROHIBITED.

		BARRETTE Outdoor Living	
DRAWN: RP	DATE: 10/10/2018	APPROVED:	
DESCRIPTION: PRIVACY RAIL PROFILE			
SHEET 3 OF 4	REVISION	PART NUMBER	
SCALE 1:3	0	N/A	
WEIGHT: 5.64			

PRIVACY RAIL POST AND SURFACE MOUNT DETAILS

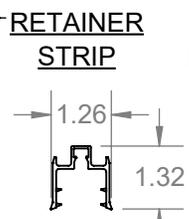
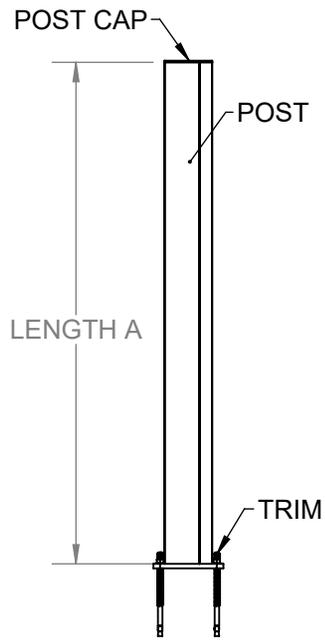


NOTE:
(A) = 42", 72"

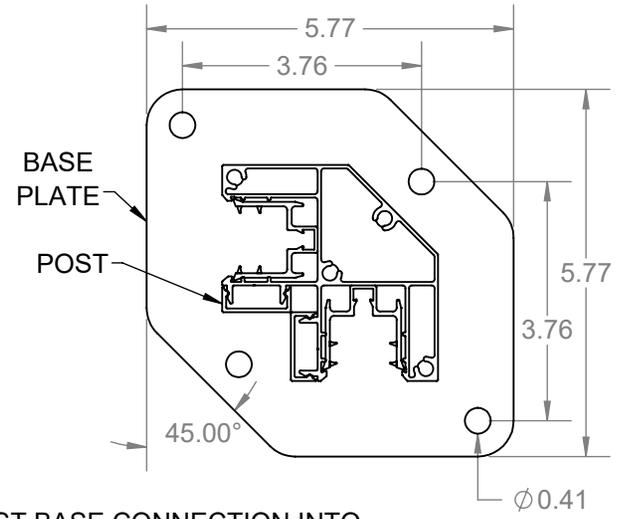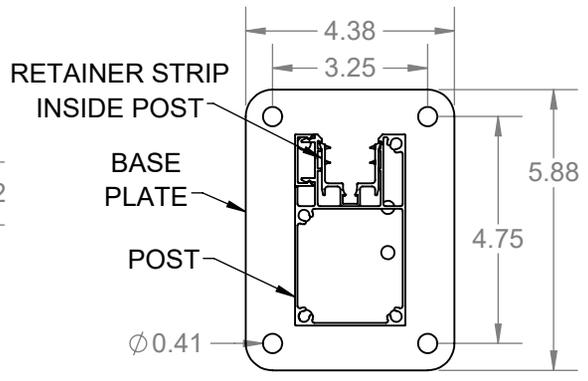

POST BASE CONNECTION INTO WOOD WITH THROUGH BOLTS

POST BASE CONNECTION INTO CONCRETE WITH WEDGE ANCHORS

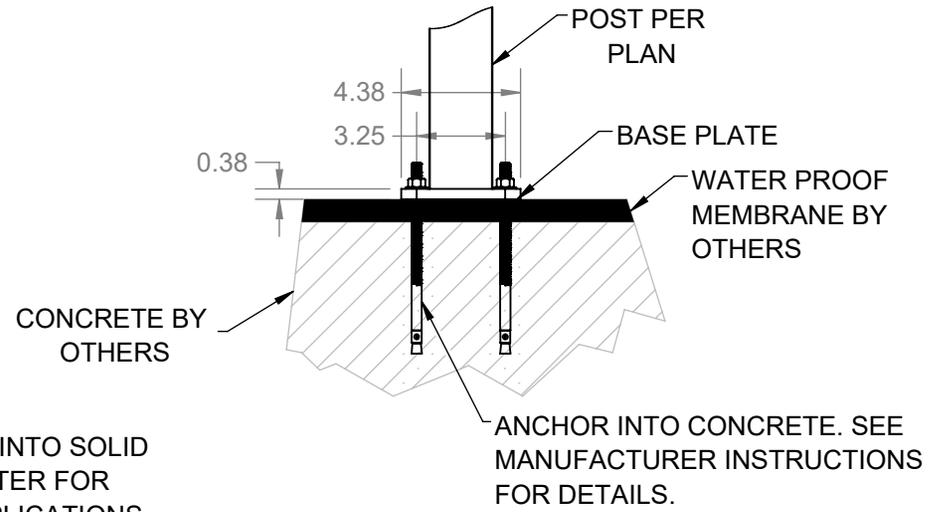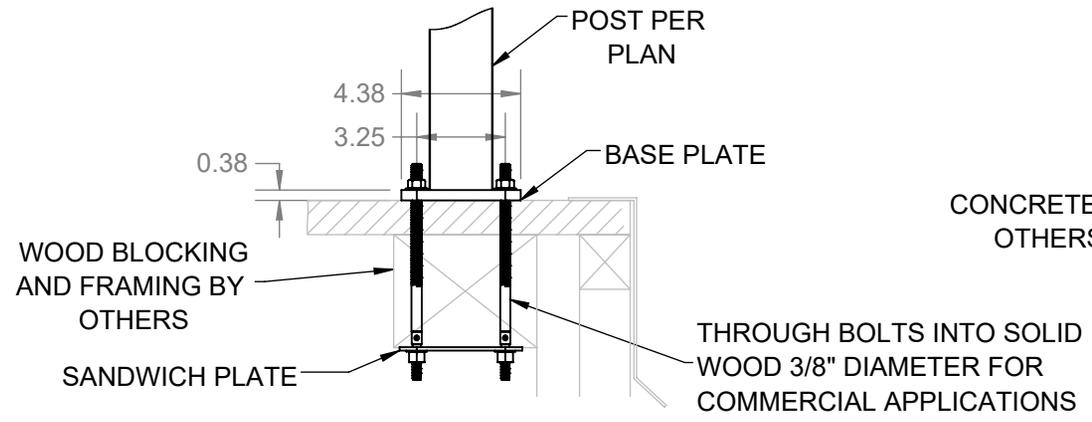

- NOTE:
1. COMMERCIAL APPLICATIONS ARE ALWAYS BOLTED, USE 3/8" DIAMETER A307 THROUGH BOLTS INTO SOLID WOOD BLOCKING.
 2. WOOD BLOCKING BY OTHERS.
 3. BLOCKING MUST BE DESIGNED TO WITHSTAND PROPER LOADING.

THE INFORMATION CONTAINED IN THIS DRAWING IS PROTECTED BY COPYRIGHT AND PATENT LAWS OF THE UNITED STATES AND OTHER COUNTRIES. ANY REPRODUCTION IN PART OR AS A WHOLE WITHOUT WRITTEN PERMISSION IS PROHIBITED.

		BARRETTE Outdoor Living
DRAWN:	RP	DATE:
		10/10/2018
APPROVED:		
PRIVACY RAIL POST AND SURFACE MOUNT DETAIL		
SHEET 4 OF 4	REVISION	PART NUMBER
SCALE 1:16	0	N/A
WEIGHT: 57.60		