
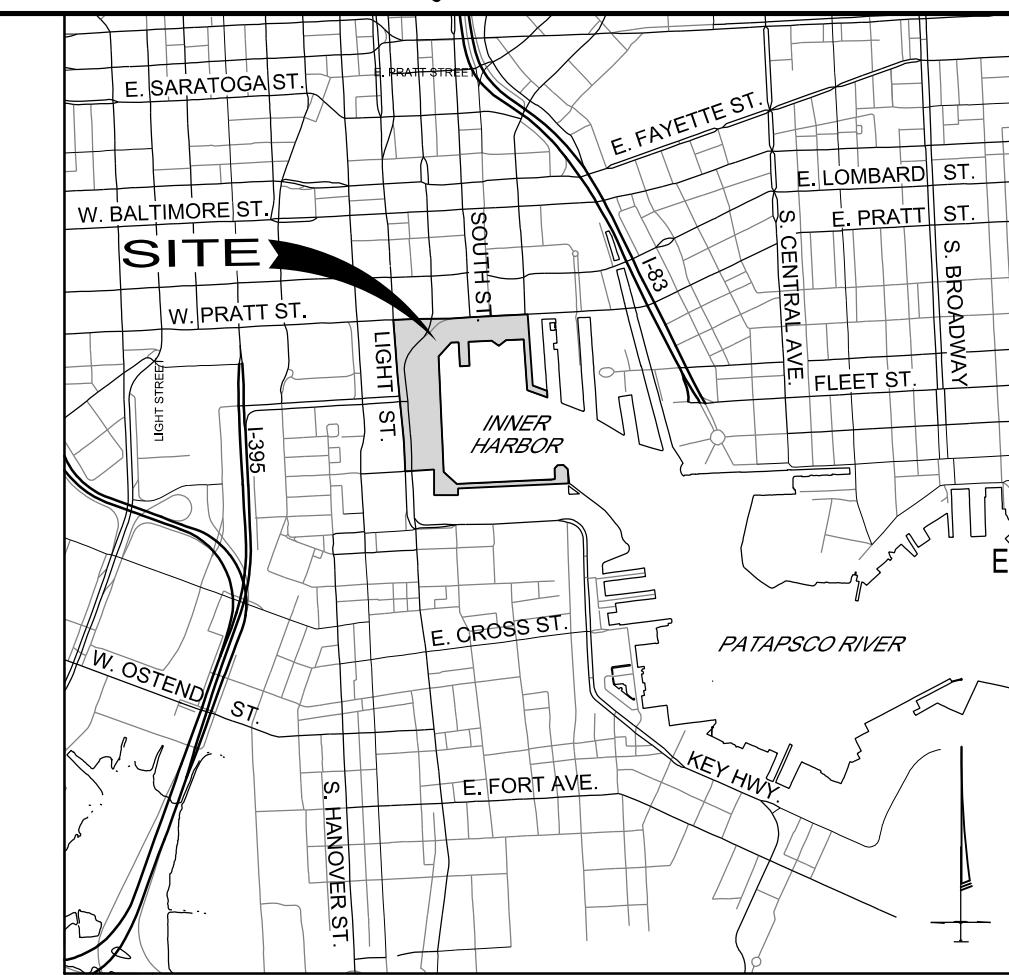


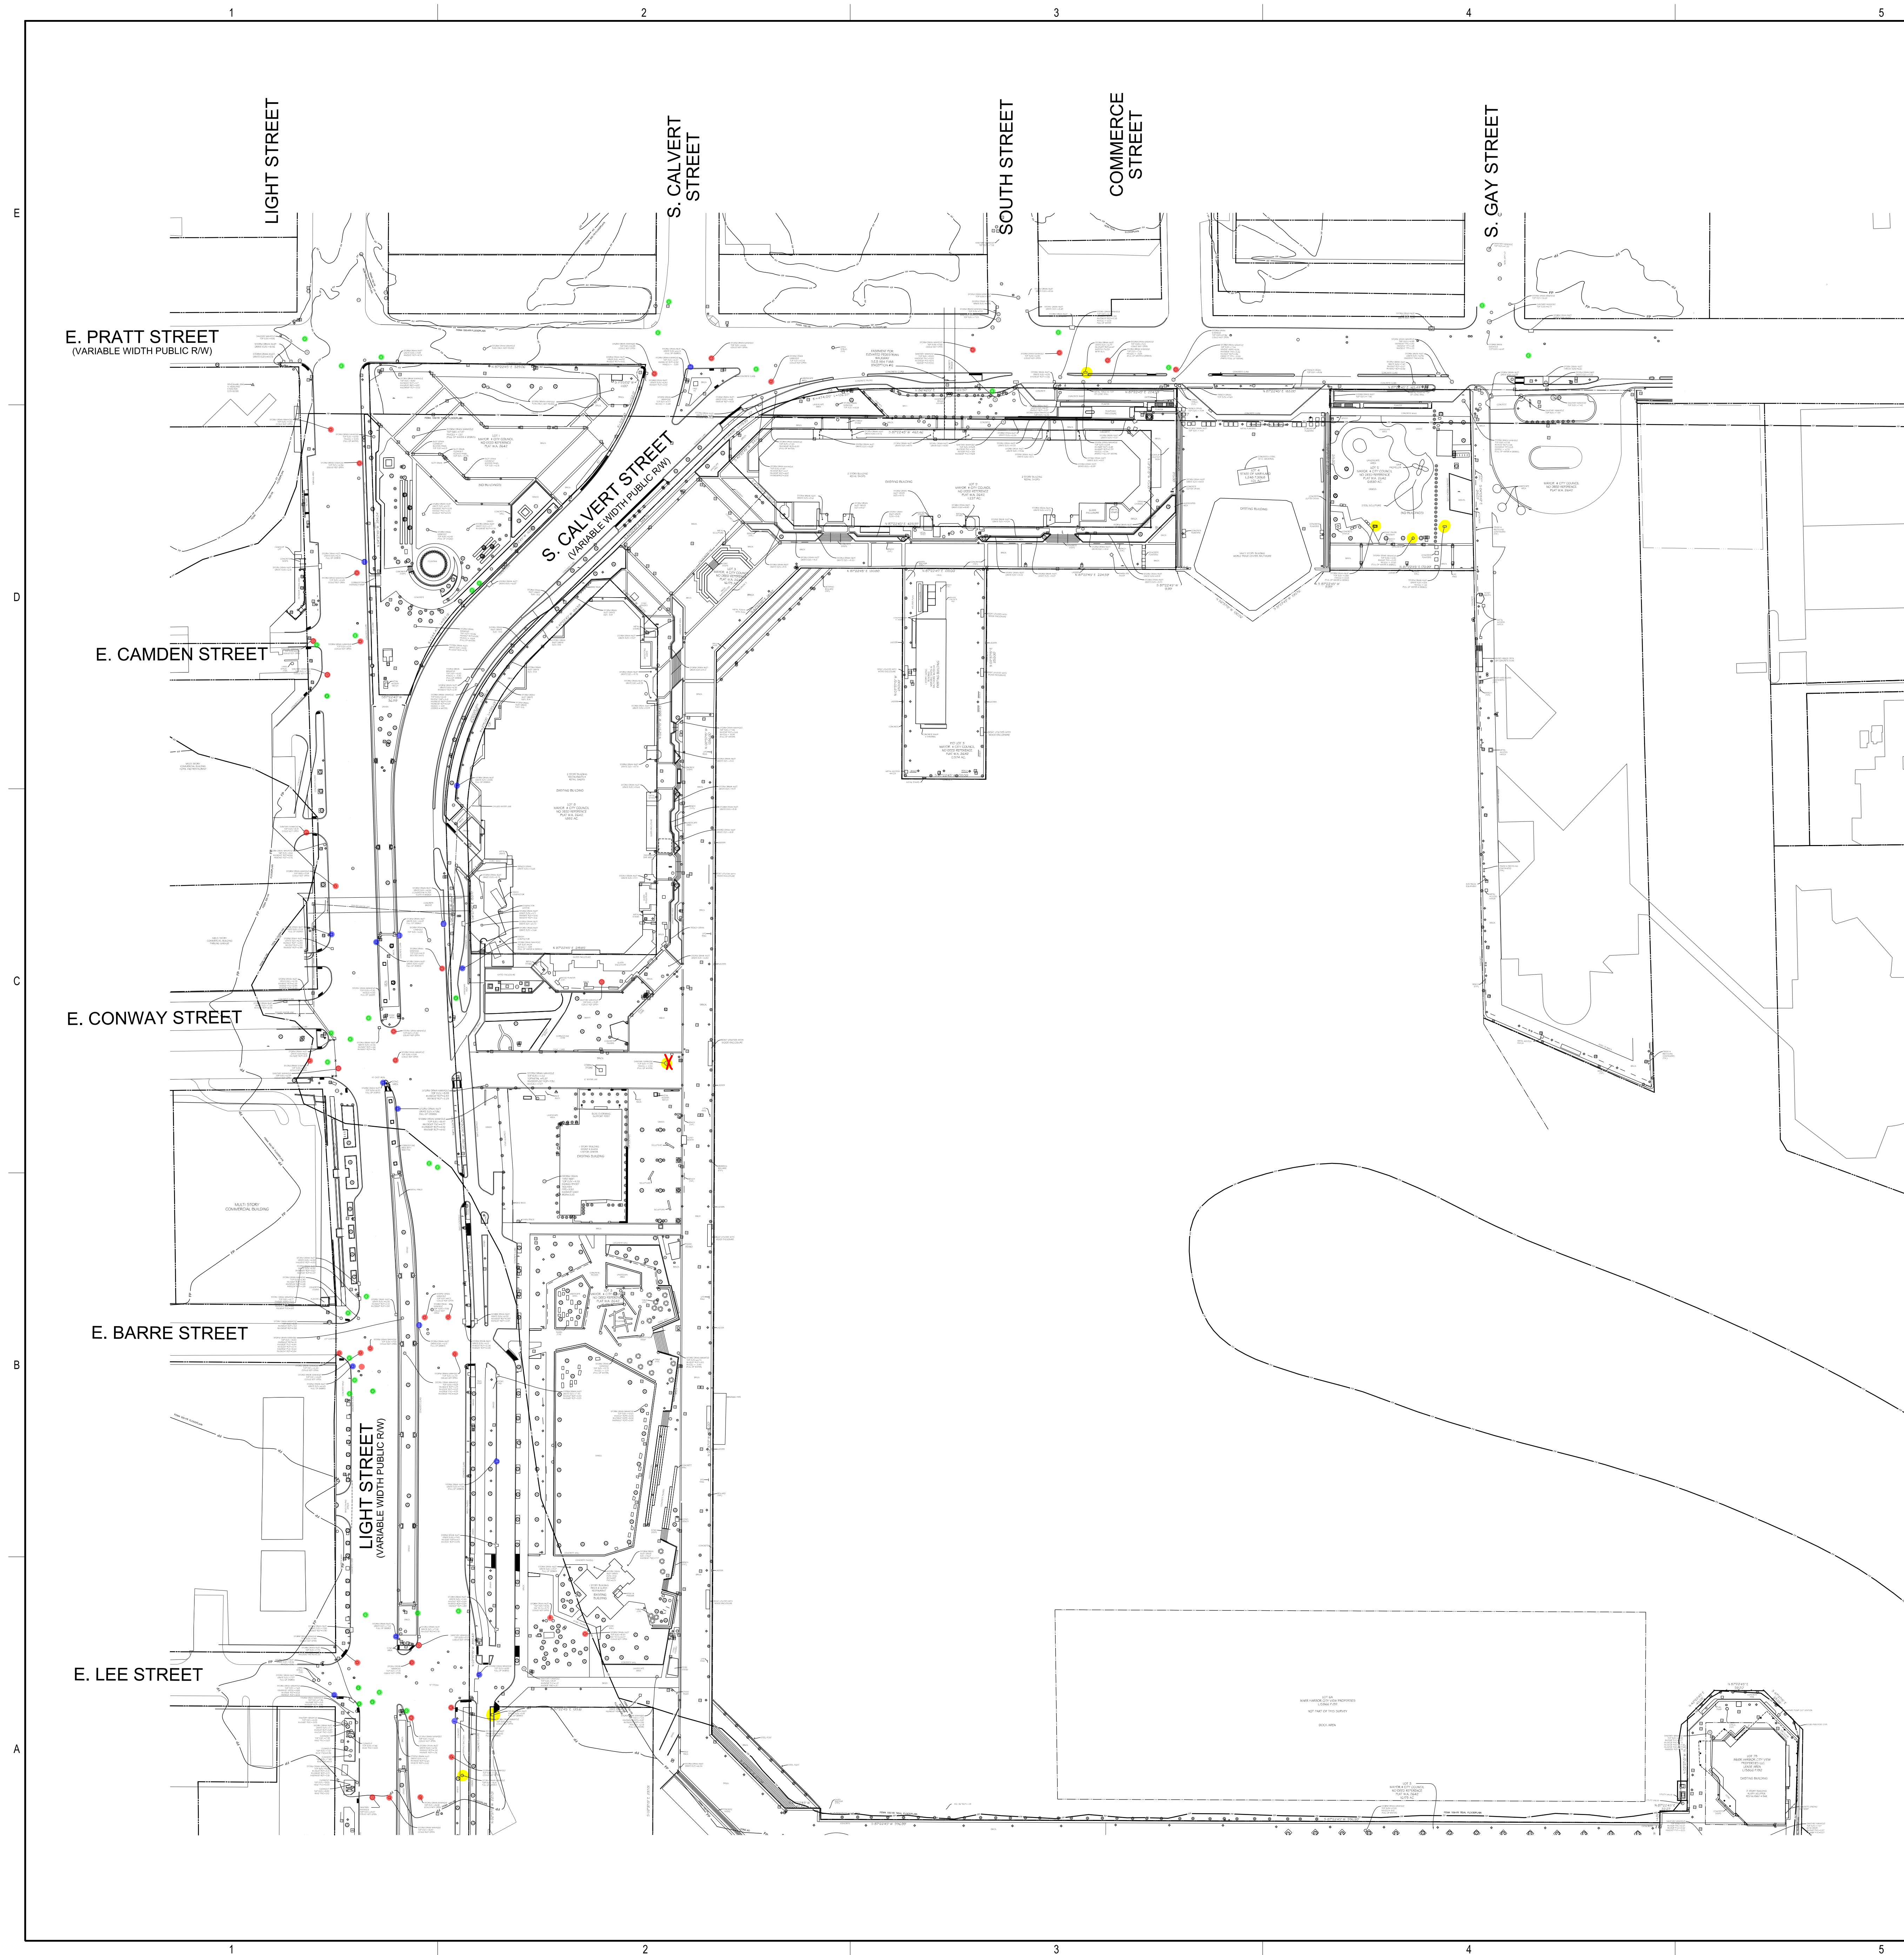

LEGEND

- MANHOLES WITHOUT ACCESS
- MANHOLES / INLETS WITH DEBRIS
- DPW MANHOLE ACCESS NEEDED

MARKET PLACE

NORTH
IMORE CITY GRID

1"=80' 80' 0 80' 1



700 Red Brook Boulevard, Suite 300
Owings Mills, Maryland 21117
www.stvinc.com

CONSULTANTS

CONTACT INFORMATION

STV INCORPORATED
700 RED BROOK BOULEVARD, SUITE 300
OWINGS MILLS, MD 21117
ATTN: ADDISON PALMER
PH: 410.944.9112

APPLICANT/DEVELOPER

MCB HP BALTIMORE LLC
2002 CLIPPER PARK ROAD, SUITE 105
BALTIMORE, MD 21211
ATTN: ADAM D. GENN
PH: 443.202.8900

OWNER

MAYOR & CITY COUNCIL OF BALTIMORE
100 N. HOLIDAY STREET, ROOM 250
BALTIMORE, MD 21202
ATTN: JUSTIN A. WILLIAMS
PH: 410.361.9301

SEAL

PROJECT IDENTIFICATION

INNER HARBOR
PARK AND PROMENADE

BALTIMORE, MD 21202

WARD 4, SECTION 11

BLOCK 890, LOT 1
WARD 22, SECTION 1

LOTS 1, 3, 7, 7B, 8, 9, & 10

ISSUE BLOCK

PROJECT NO:	3023146
-------------	---------

SCALE:	1"=80'
--------	--------

DATE:	FEBRUARY 3, 2026
DESIGNED BY:	

DESIGNED BY:	
DRAWN BY:	TIG

DRAWN BY:	TLG
CHECKED BY:	CWWM

CHECKED BY:	CWWM
APPROVED BY:	CWWM

COPYRIGHT: STV INCORPORATED

SHEET TITLE

MANHOLE EXHIBIT

C-101

1 of 1