
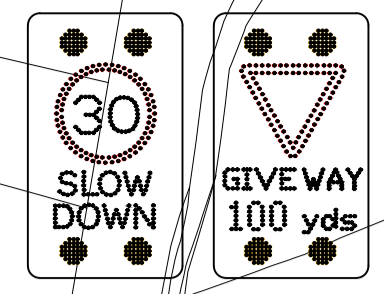


Ecclesall Wood

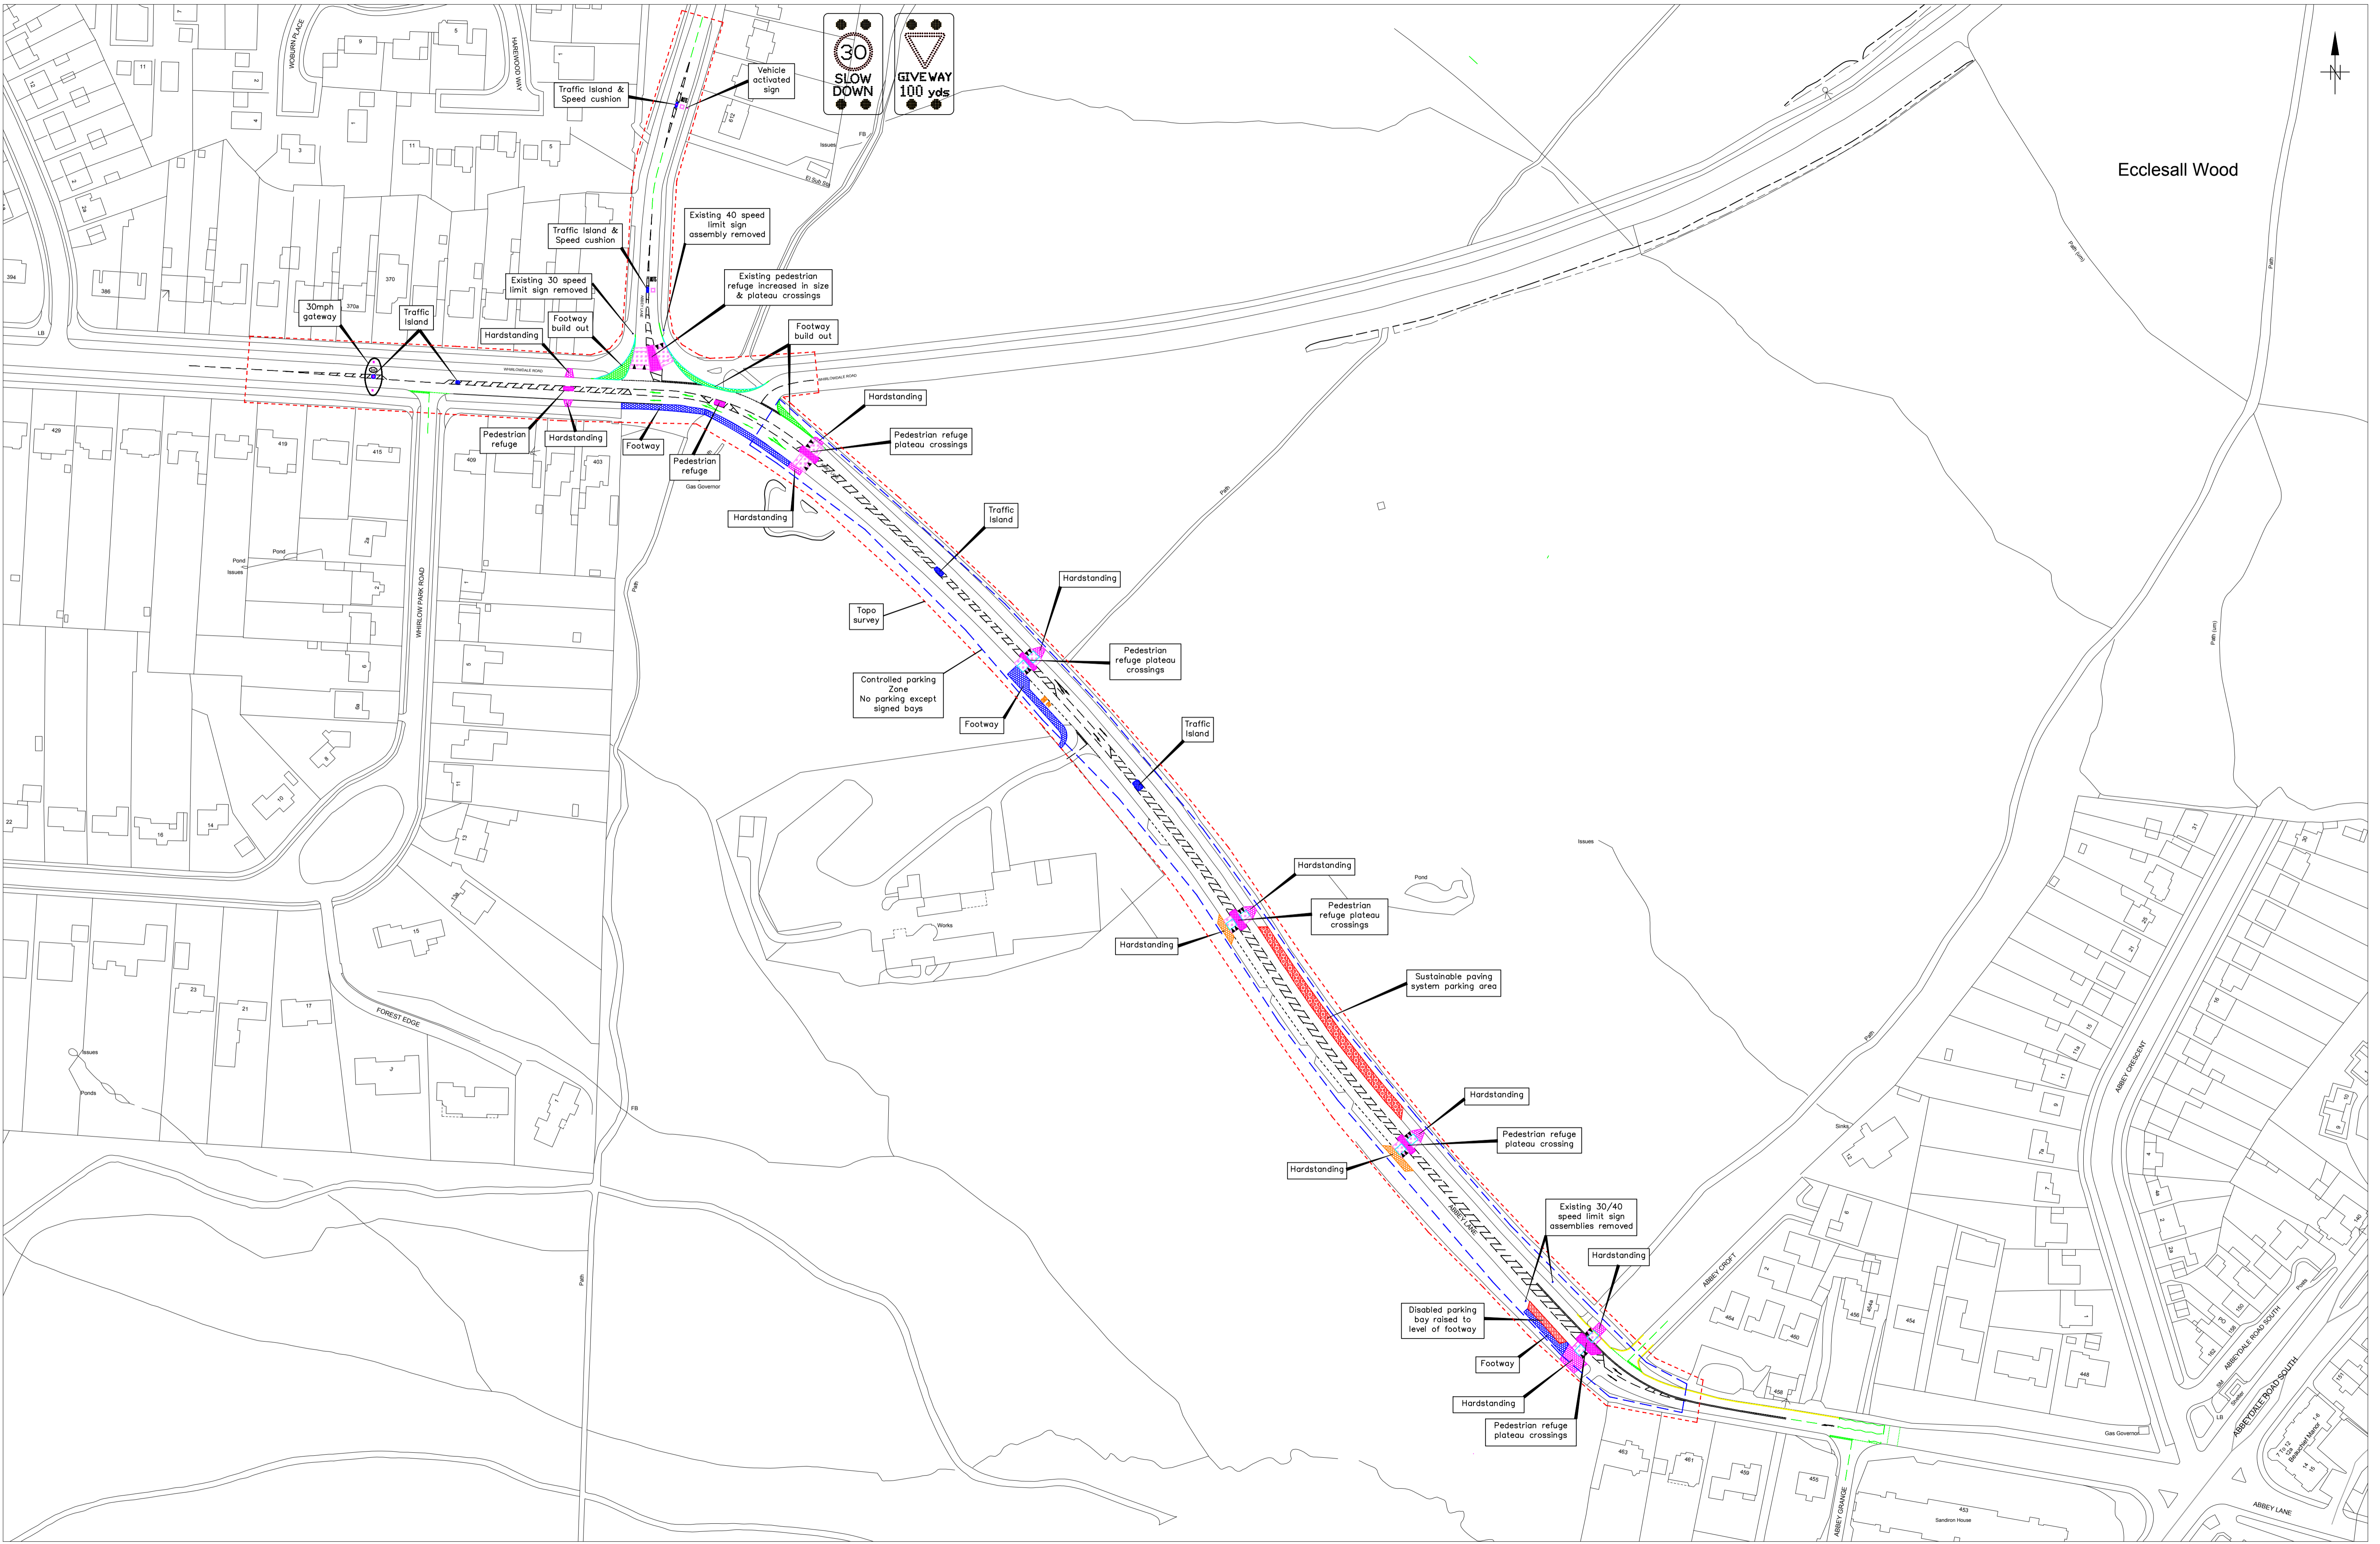

Traffic Island & Speed cushion

Existing 40 speed limit sign assembly removed

Traffic Island & Speed cushion

Existing 30 speed limit sign removed

Existing pedestrian refuge increased in size & plateau crossings

30mph gateway

Traffic Island

Hardstanding

Footway build out

Footway build out

Hardstanding

Pedestrian refuge plateau crossings

Pedestrian refuge

Hardstanding

Footway

Pedestrian refuge

Hardstanding

Traffic Island

Hardstanding

Topo survey

Pedestrian refuge plateau crossings

Controlled parking Zone
No parking except signed bays

Footway

Traffic Island

Hardstanding

Pedestrian refuge plateau crossings

Hardstanding

Sustainable paving system parking area

Hardstanding

Pedestrian refuge plateau crossing

Hardstanding

Existing 30/40 speed limit sign assemblies removed

Hardstanding

Disabled parking bay raised to level of footway

Footway

Hardstanding

Pedestrian refuge plateau crossings






