




Neepsend-Kelham-City Centre: West Bar Green to Broad Lane

A

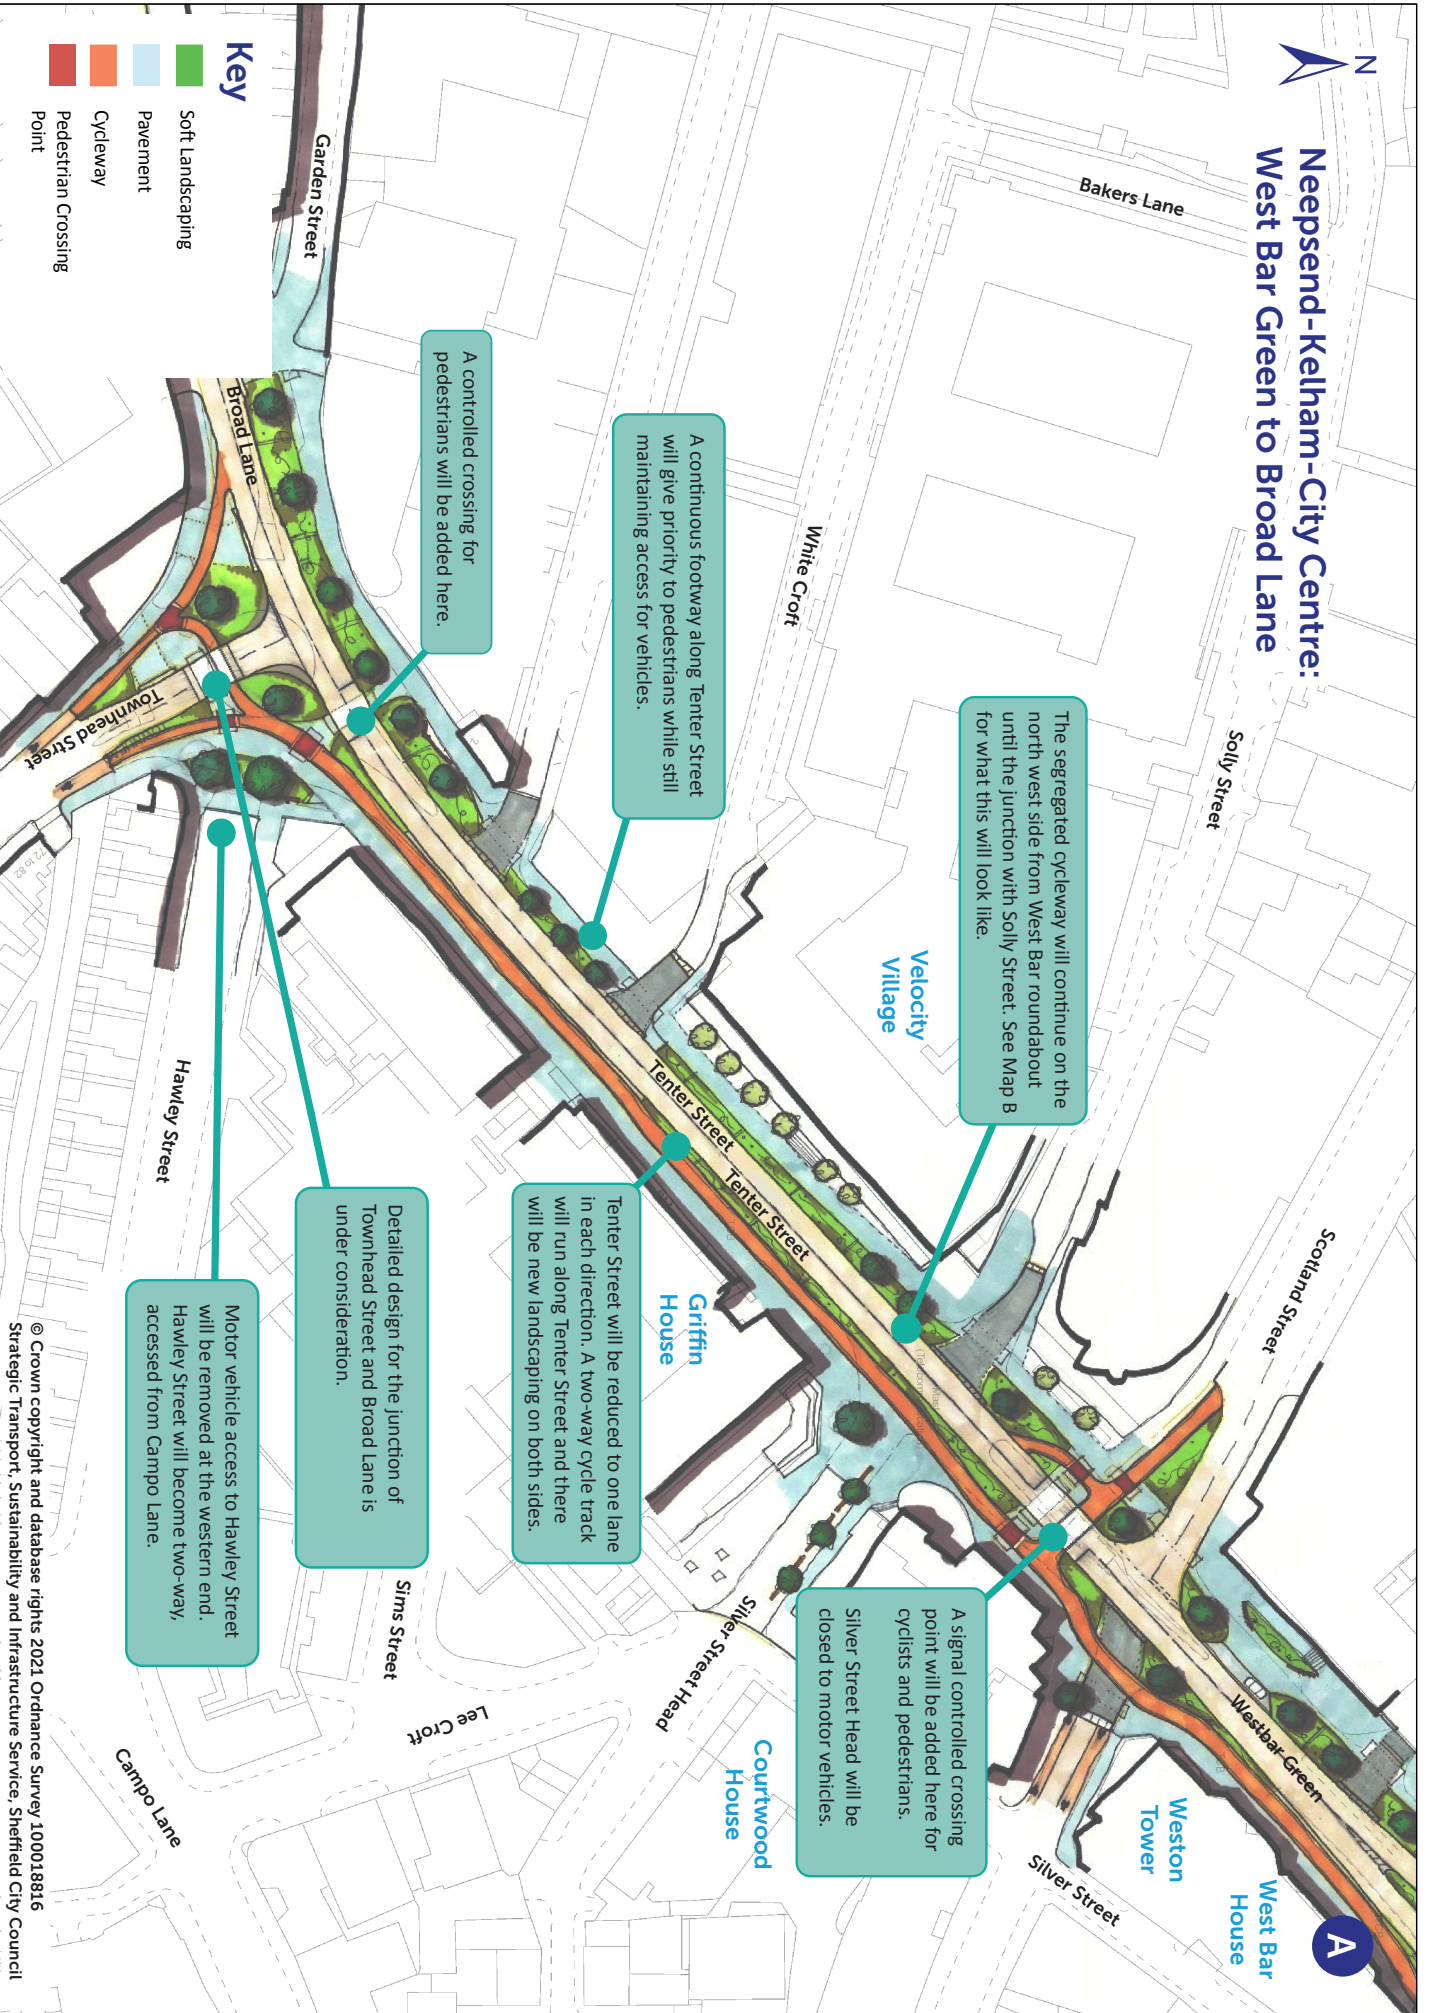

The segregated cycleway will continue on the north west side from West Bar roundabout until the junction with Solsly Street. See Map B for what this will look like.

A continuous footway along Tenter Street will give priority to pedestrians while still maintaining access for vehicles.

A controlled crossing for pedestrians will be added here.

Tenter Street will be reduced to one lane in each direction. A two-way cycle track will run along Tenter Street and there will be new landscaping on both sides.

Detailed design for the junction of Townhead Street and Broad Lane is under consideration.

Motor vehicle access to Hawley Street will be removed at the western end. Hawley Street will become two-way, accessed from Campo Lane.

- Key**
- Soft Landscaping
 - Pavement
 - Cycleway
 - Pedestrian Crossing Point