


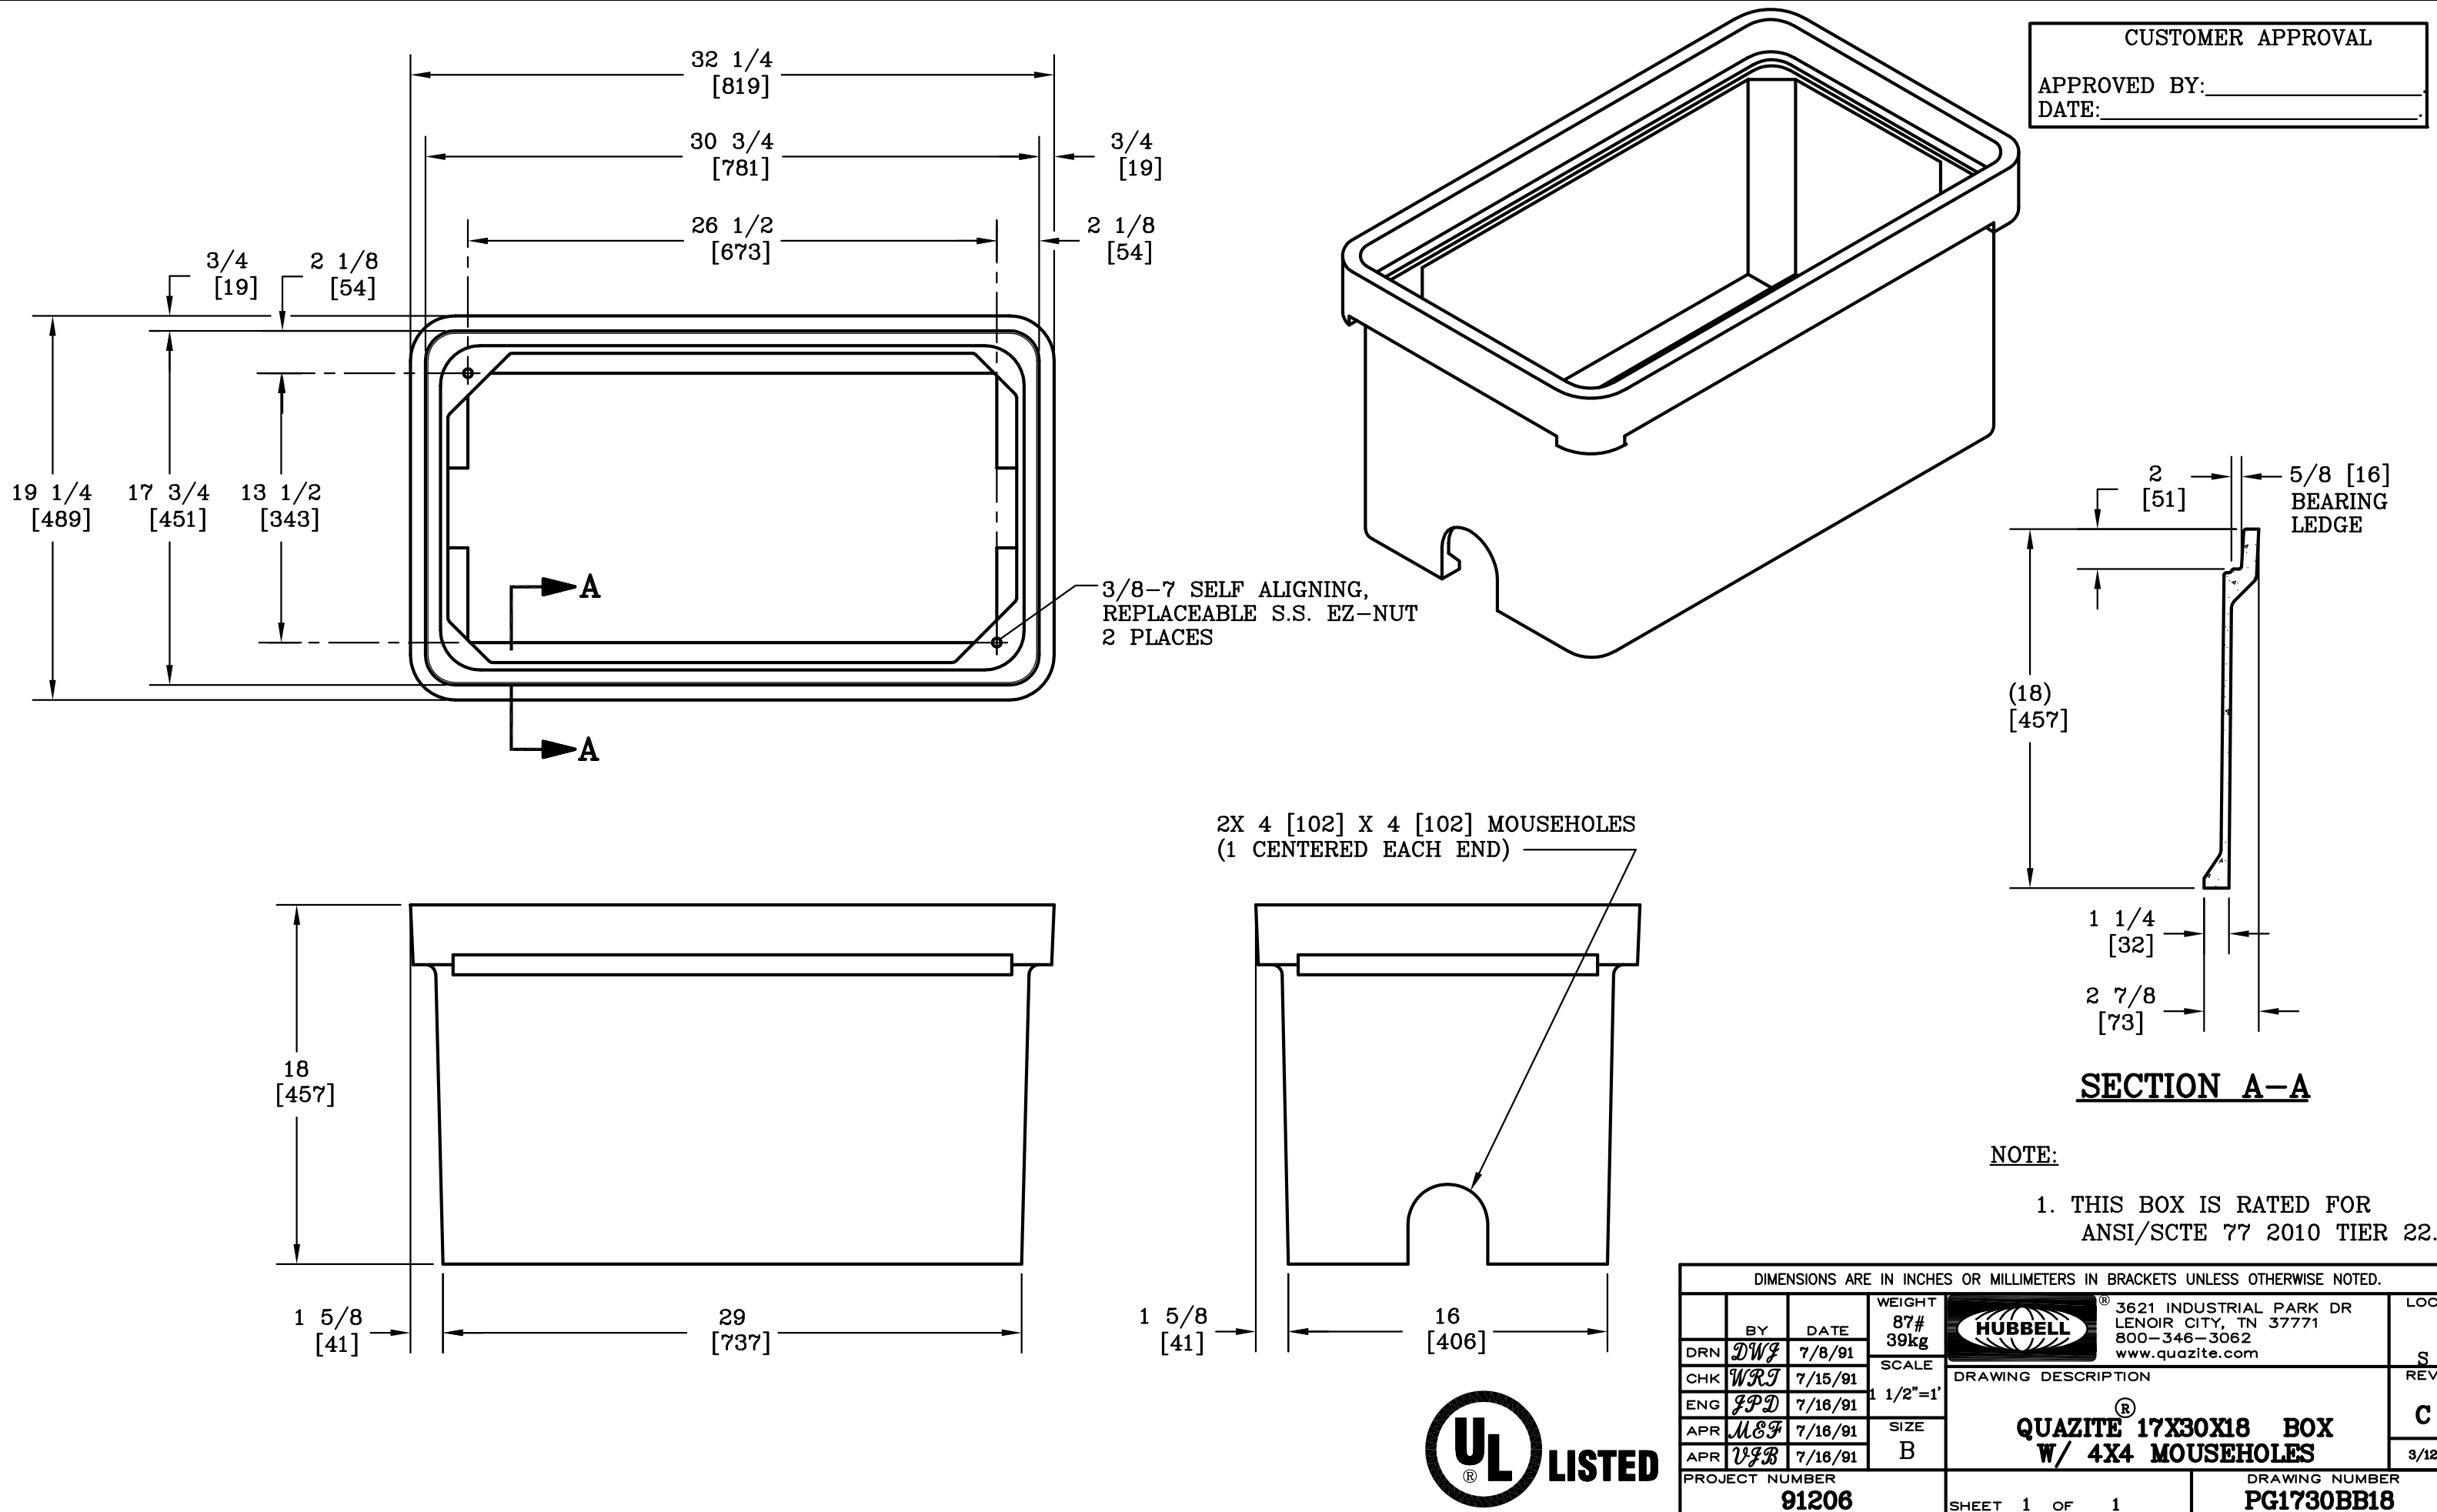

DIMENSIONS ARE IN INCHES OR MILLIMETERS IN BRACKETS UNLESS OTHERWISE NOTED.						
	BY	DATE	WEIGHT		3621 INDUSTRIAL PARK DR LENOIR CITY, TN 37771 800-346-3062 www.quazite.com	LOC
DRN	DWJ	7/8/91	87# 39kg			S
CHK	WRT	7/15/91	SCALE	DRAWING DESCRIPTION	QUAZITE [®] 17X30X18 BOX W/ 4X4 MOUSEHOLES	REV
ENG	FPD	7/16/91	1 1/2"=1'			C
APR	M&F	7/16/91	SIZE			3/12
APR	VJB	7/16/91	B			
PROJECT NUMBER				DRAWING NUMBER		
91206				PG1730BB18		
SHEET 1 OF 1						

3621 INDUSTRIAL PARK DR
LENOIR CITY, TN 37771
800-346-3062
www.quazite.com

**QUAZITE® 17X30X18 BOX
W/ 4X4 MOUSEHOLES**