

Owner:

Harvest Properties
www.harvestproperties.com

Designer:

MA Morris Adjmi Architects
www.ma.com

Architect of Record:

DGA Architects
www.dgaonline.com

Architect 1103 Weeks:

LPAS LPAS Architecture + Design
www.lpas.com

Civil Engineer:

Sherwood Design Engineers
www.sherwoodengineers.com

Landscape Architect:

HOOD HOOD Design Studio
www.hooddesignstudio.com

Structural Engineer:

KPW KPW Structural Engineers
www.kpw.com

Mechanical Engineer:

Integral Group
www.integral.com


Parking Consultant:

Watry Design, Inc.
www.watrydesign.com

1990 Bay Road,
1175 Weeks Street,
1250 Weeks Street,
1103 Weeks Street
East Palo Alto, CA






1103 Weeks Street





Major Application / 24 September 2021

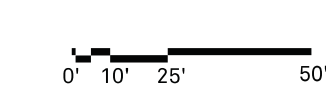


1/40 = 1'-0"
AT 22" X 34"




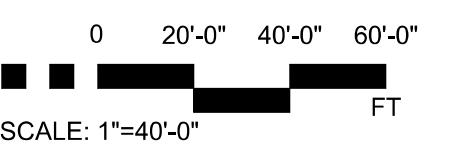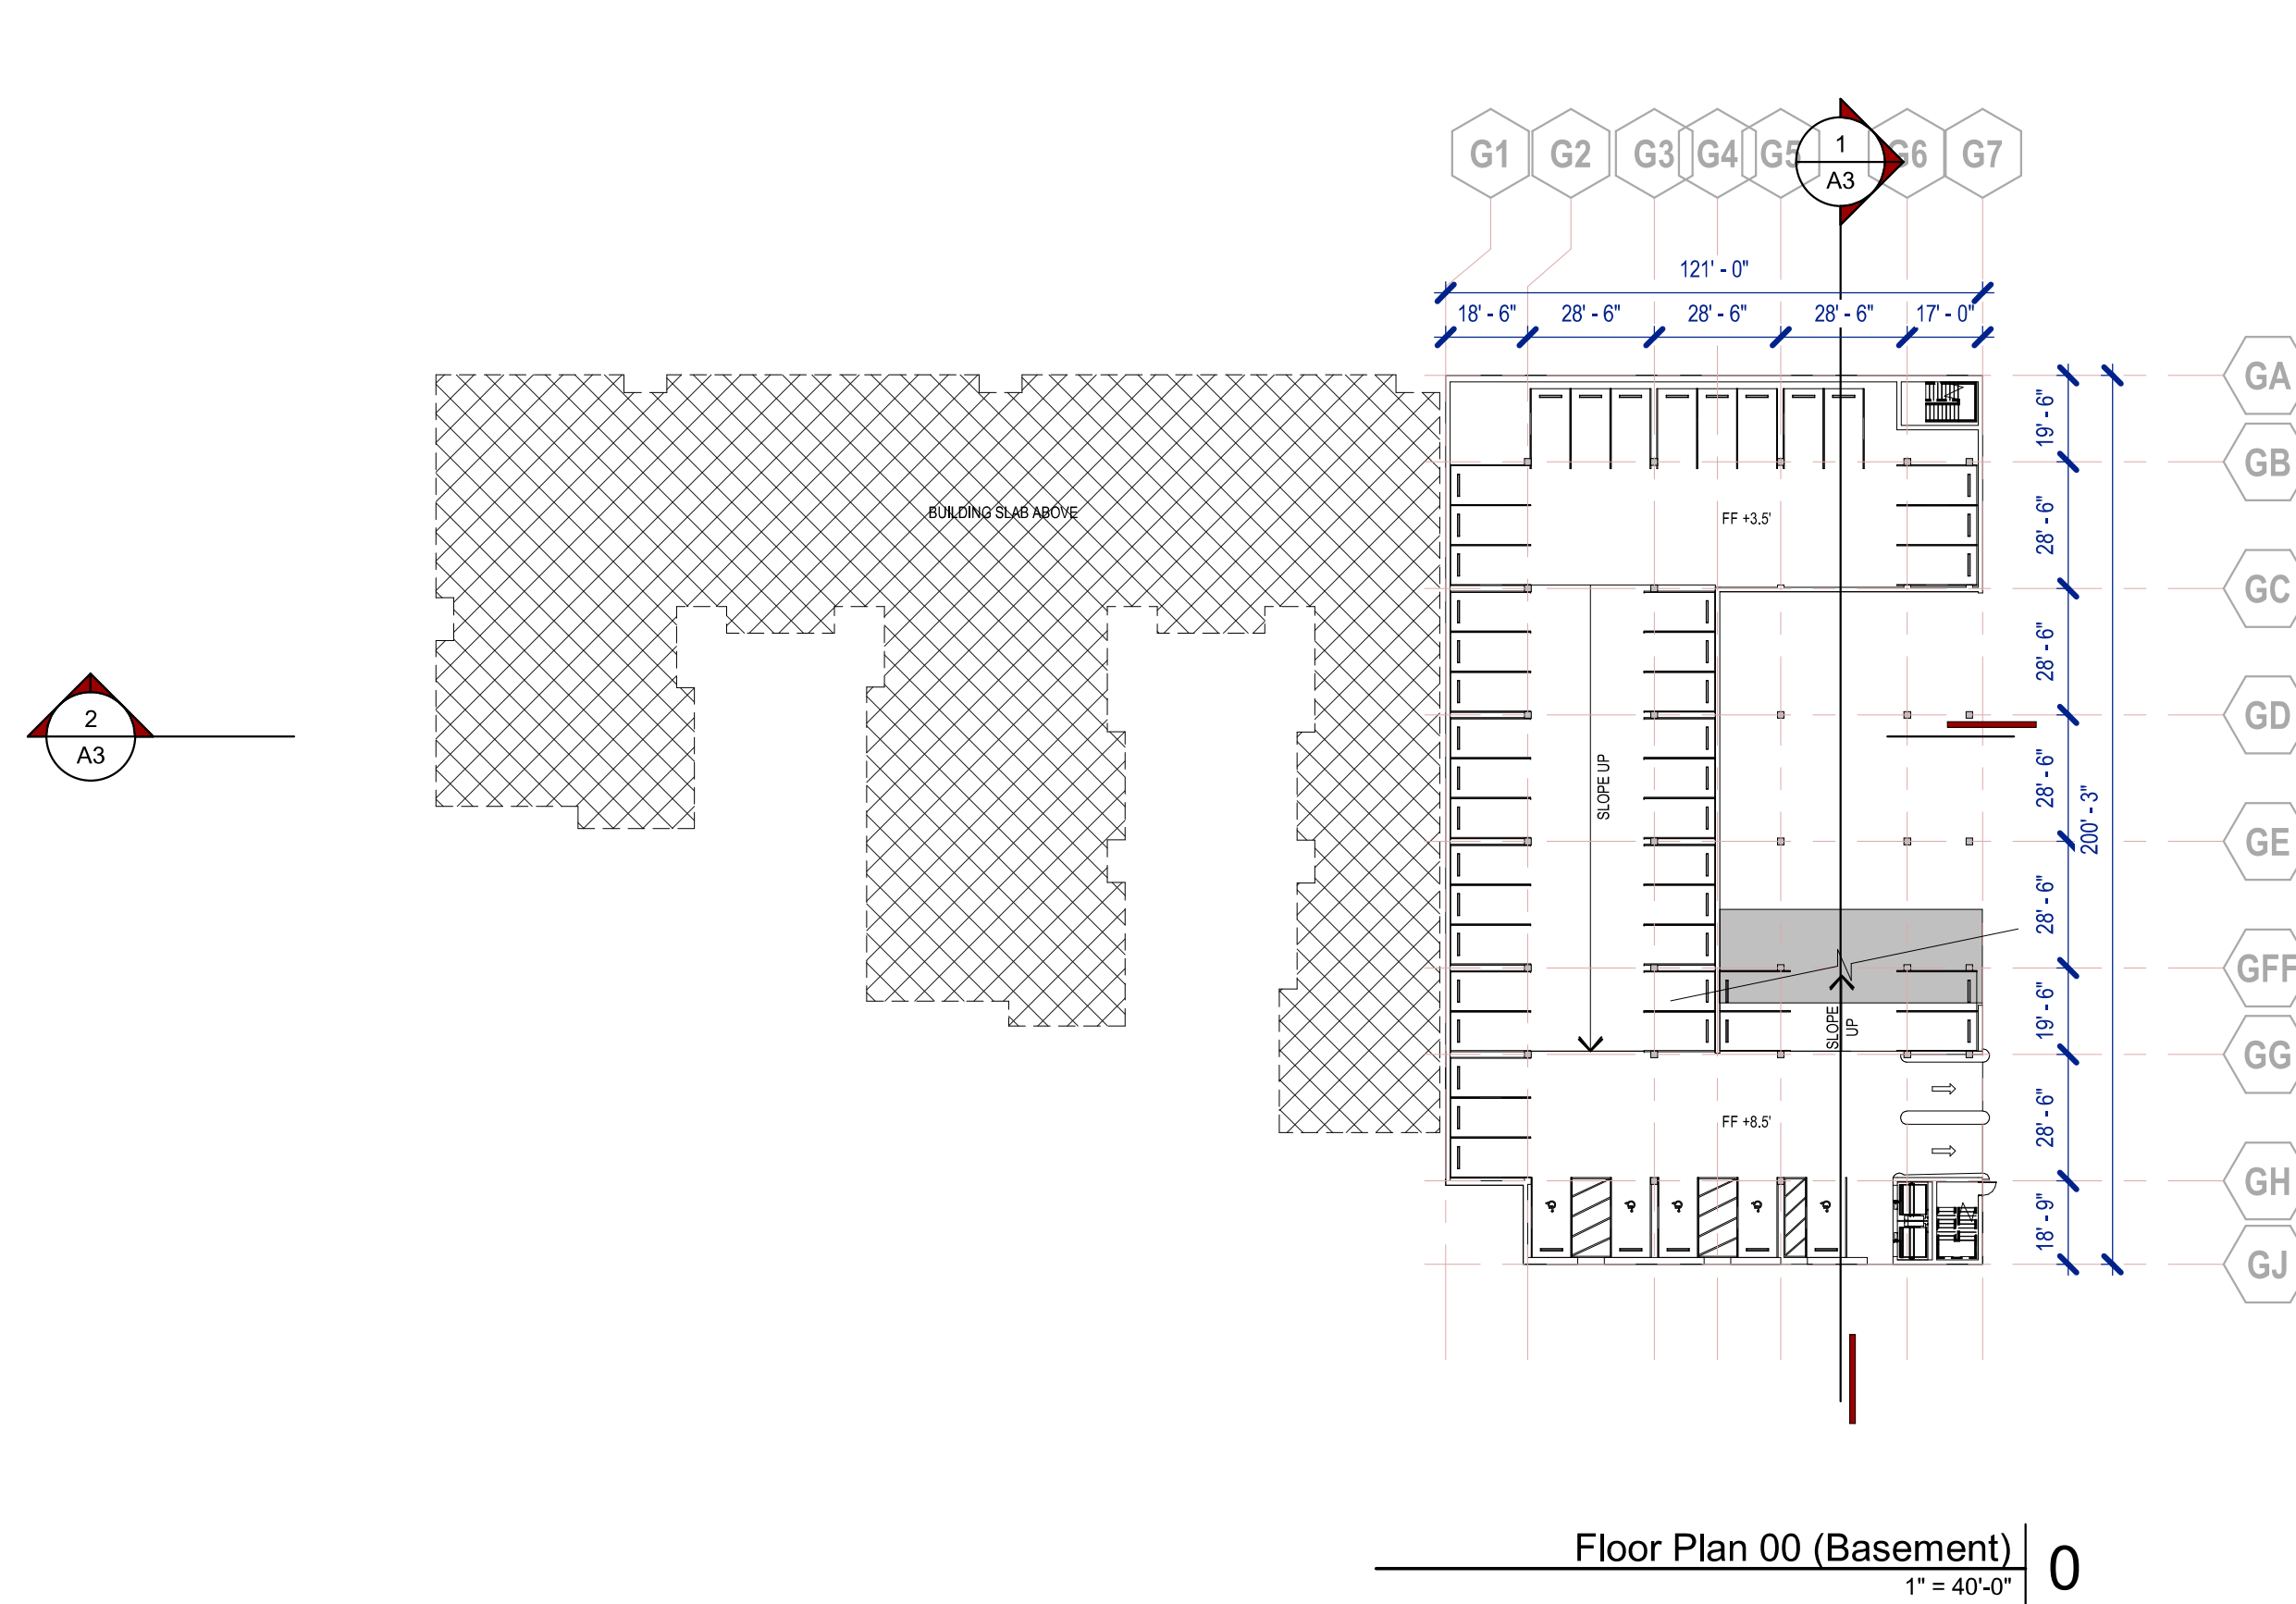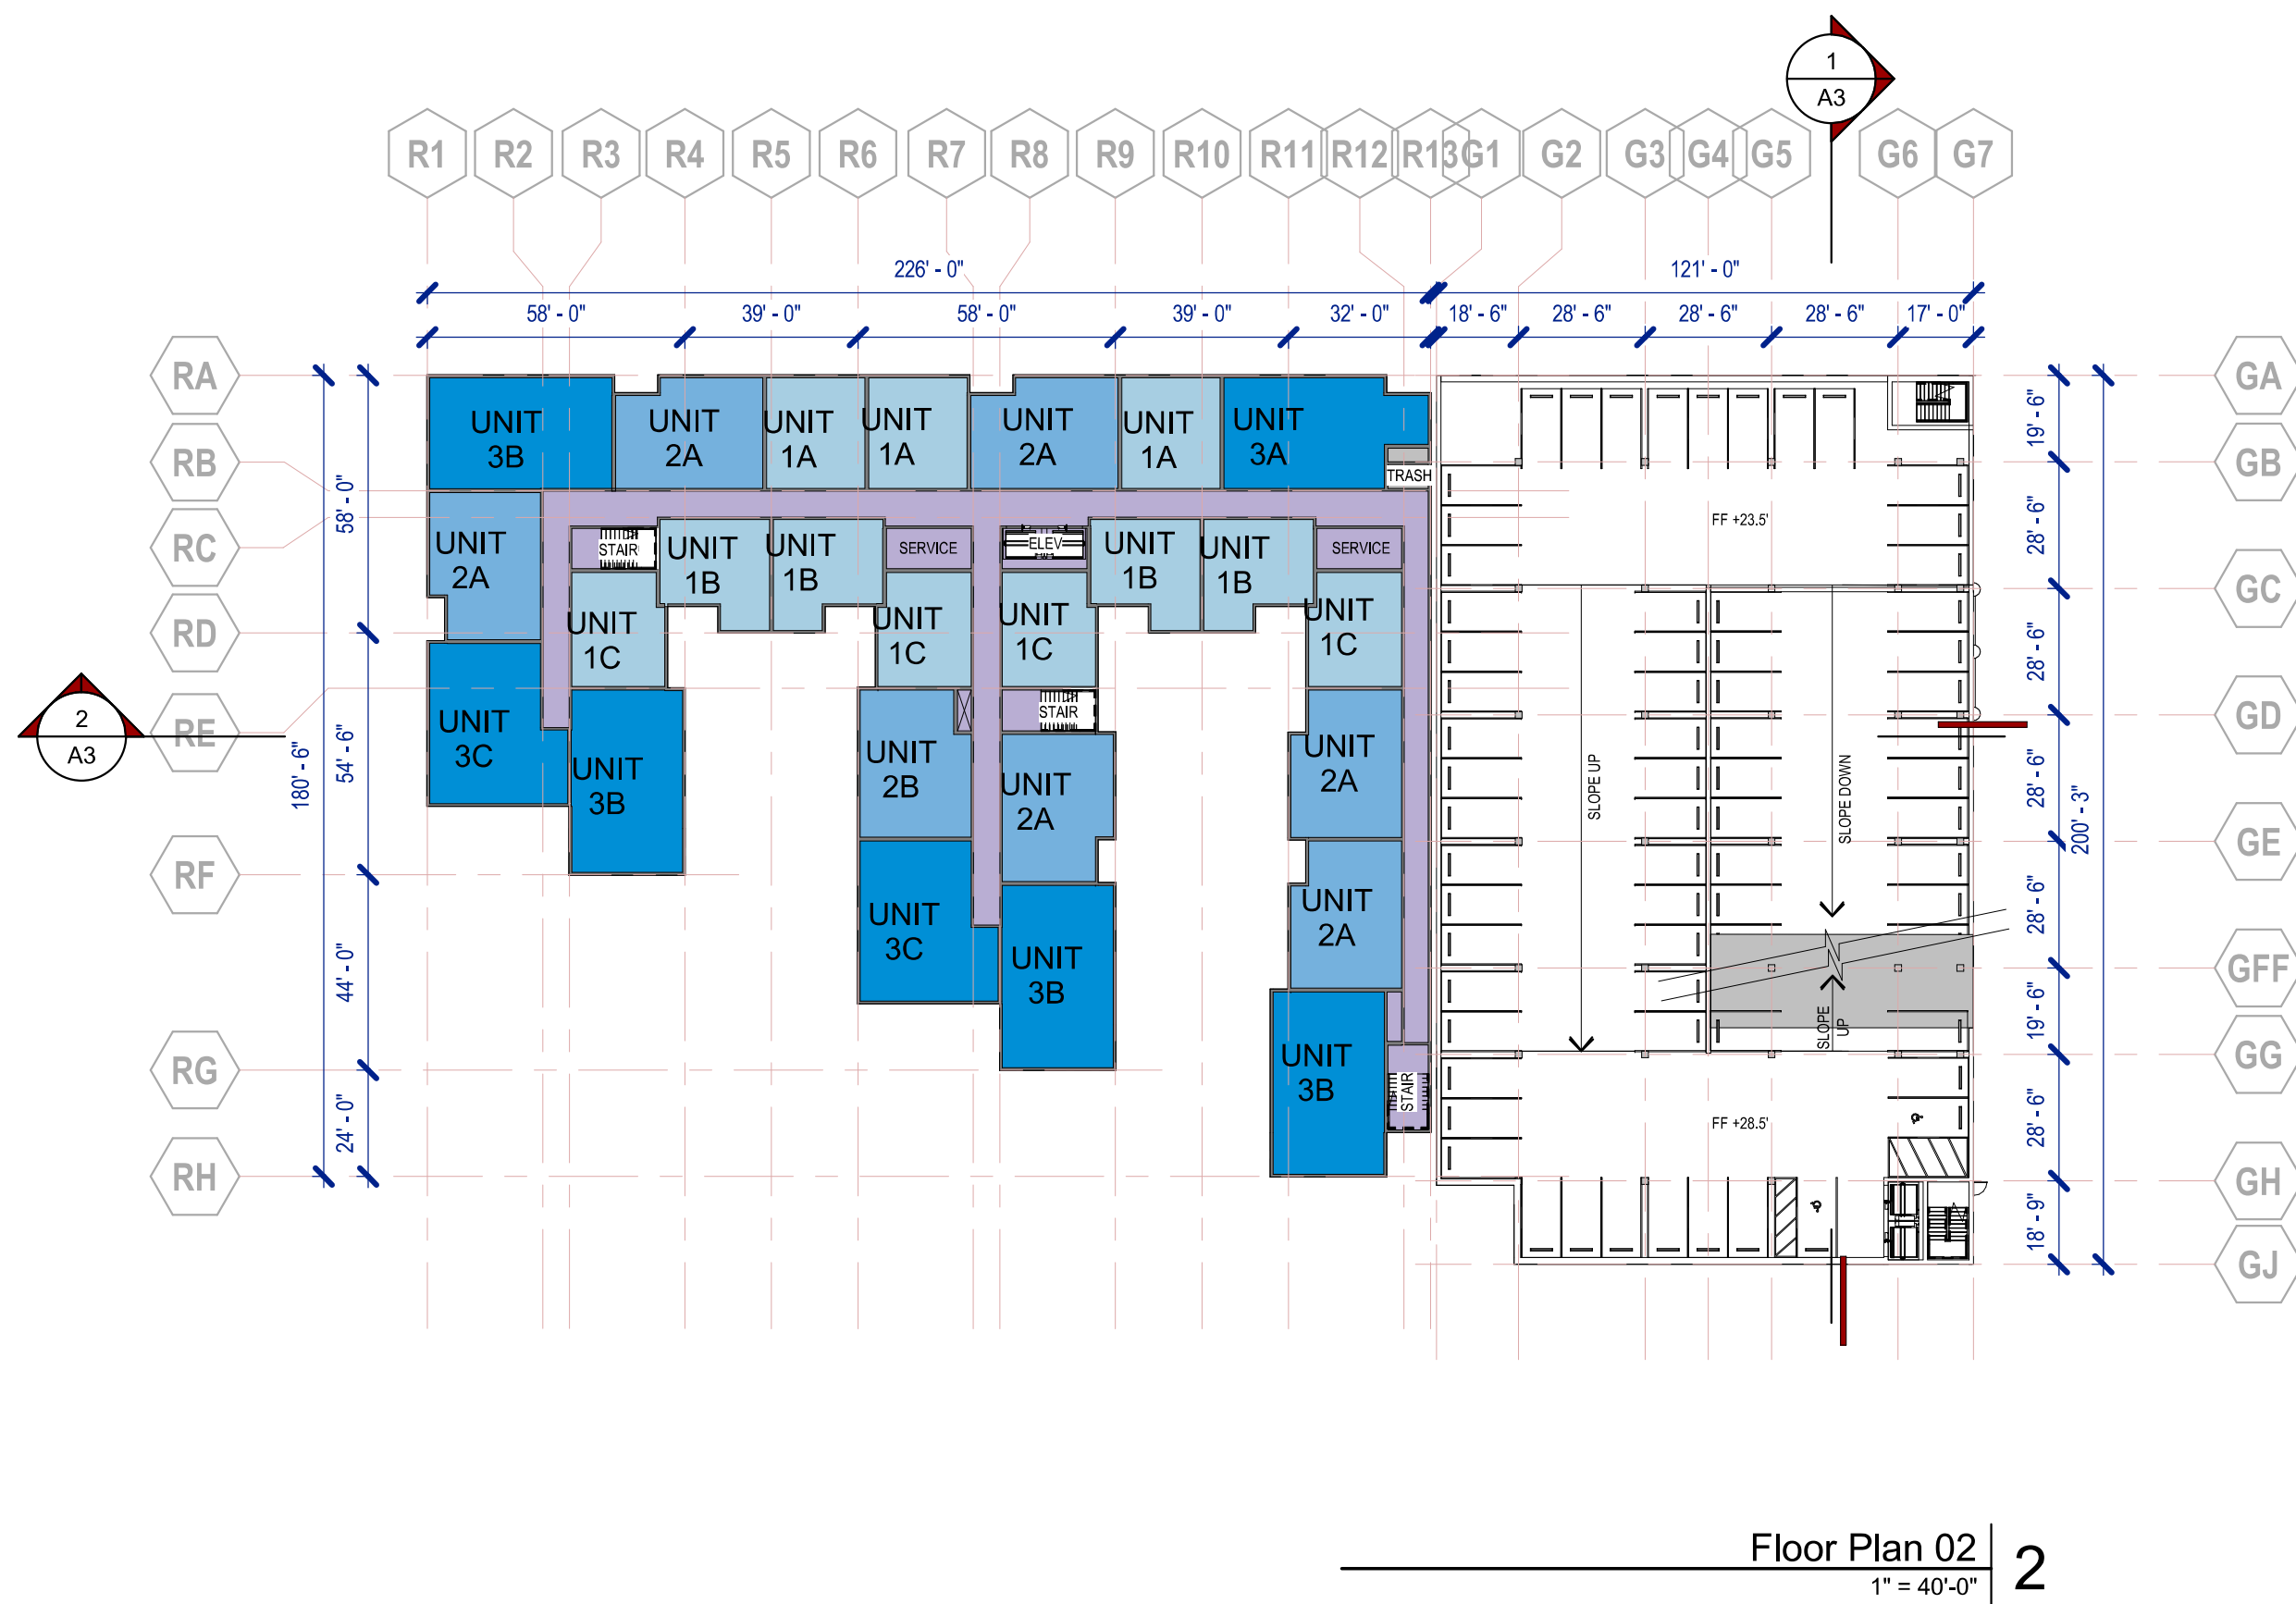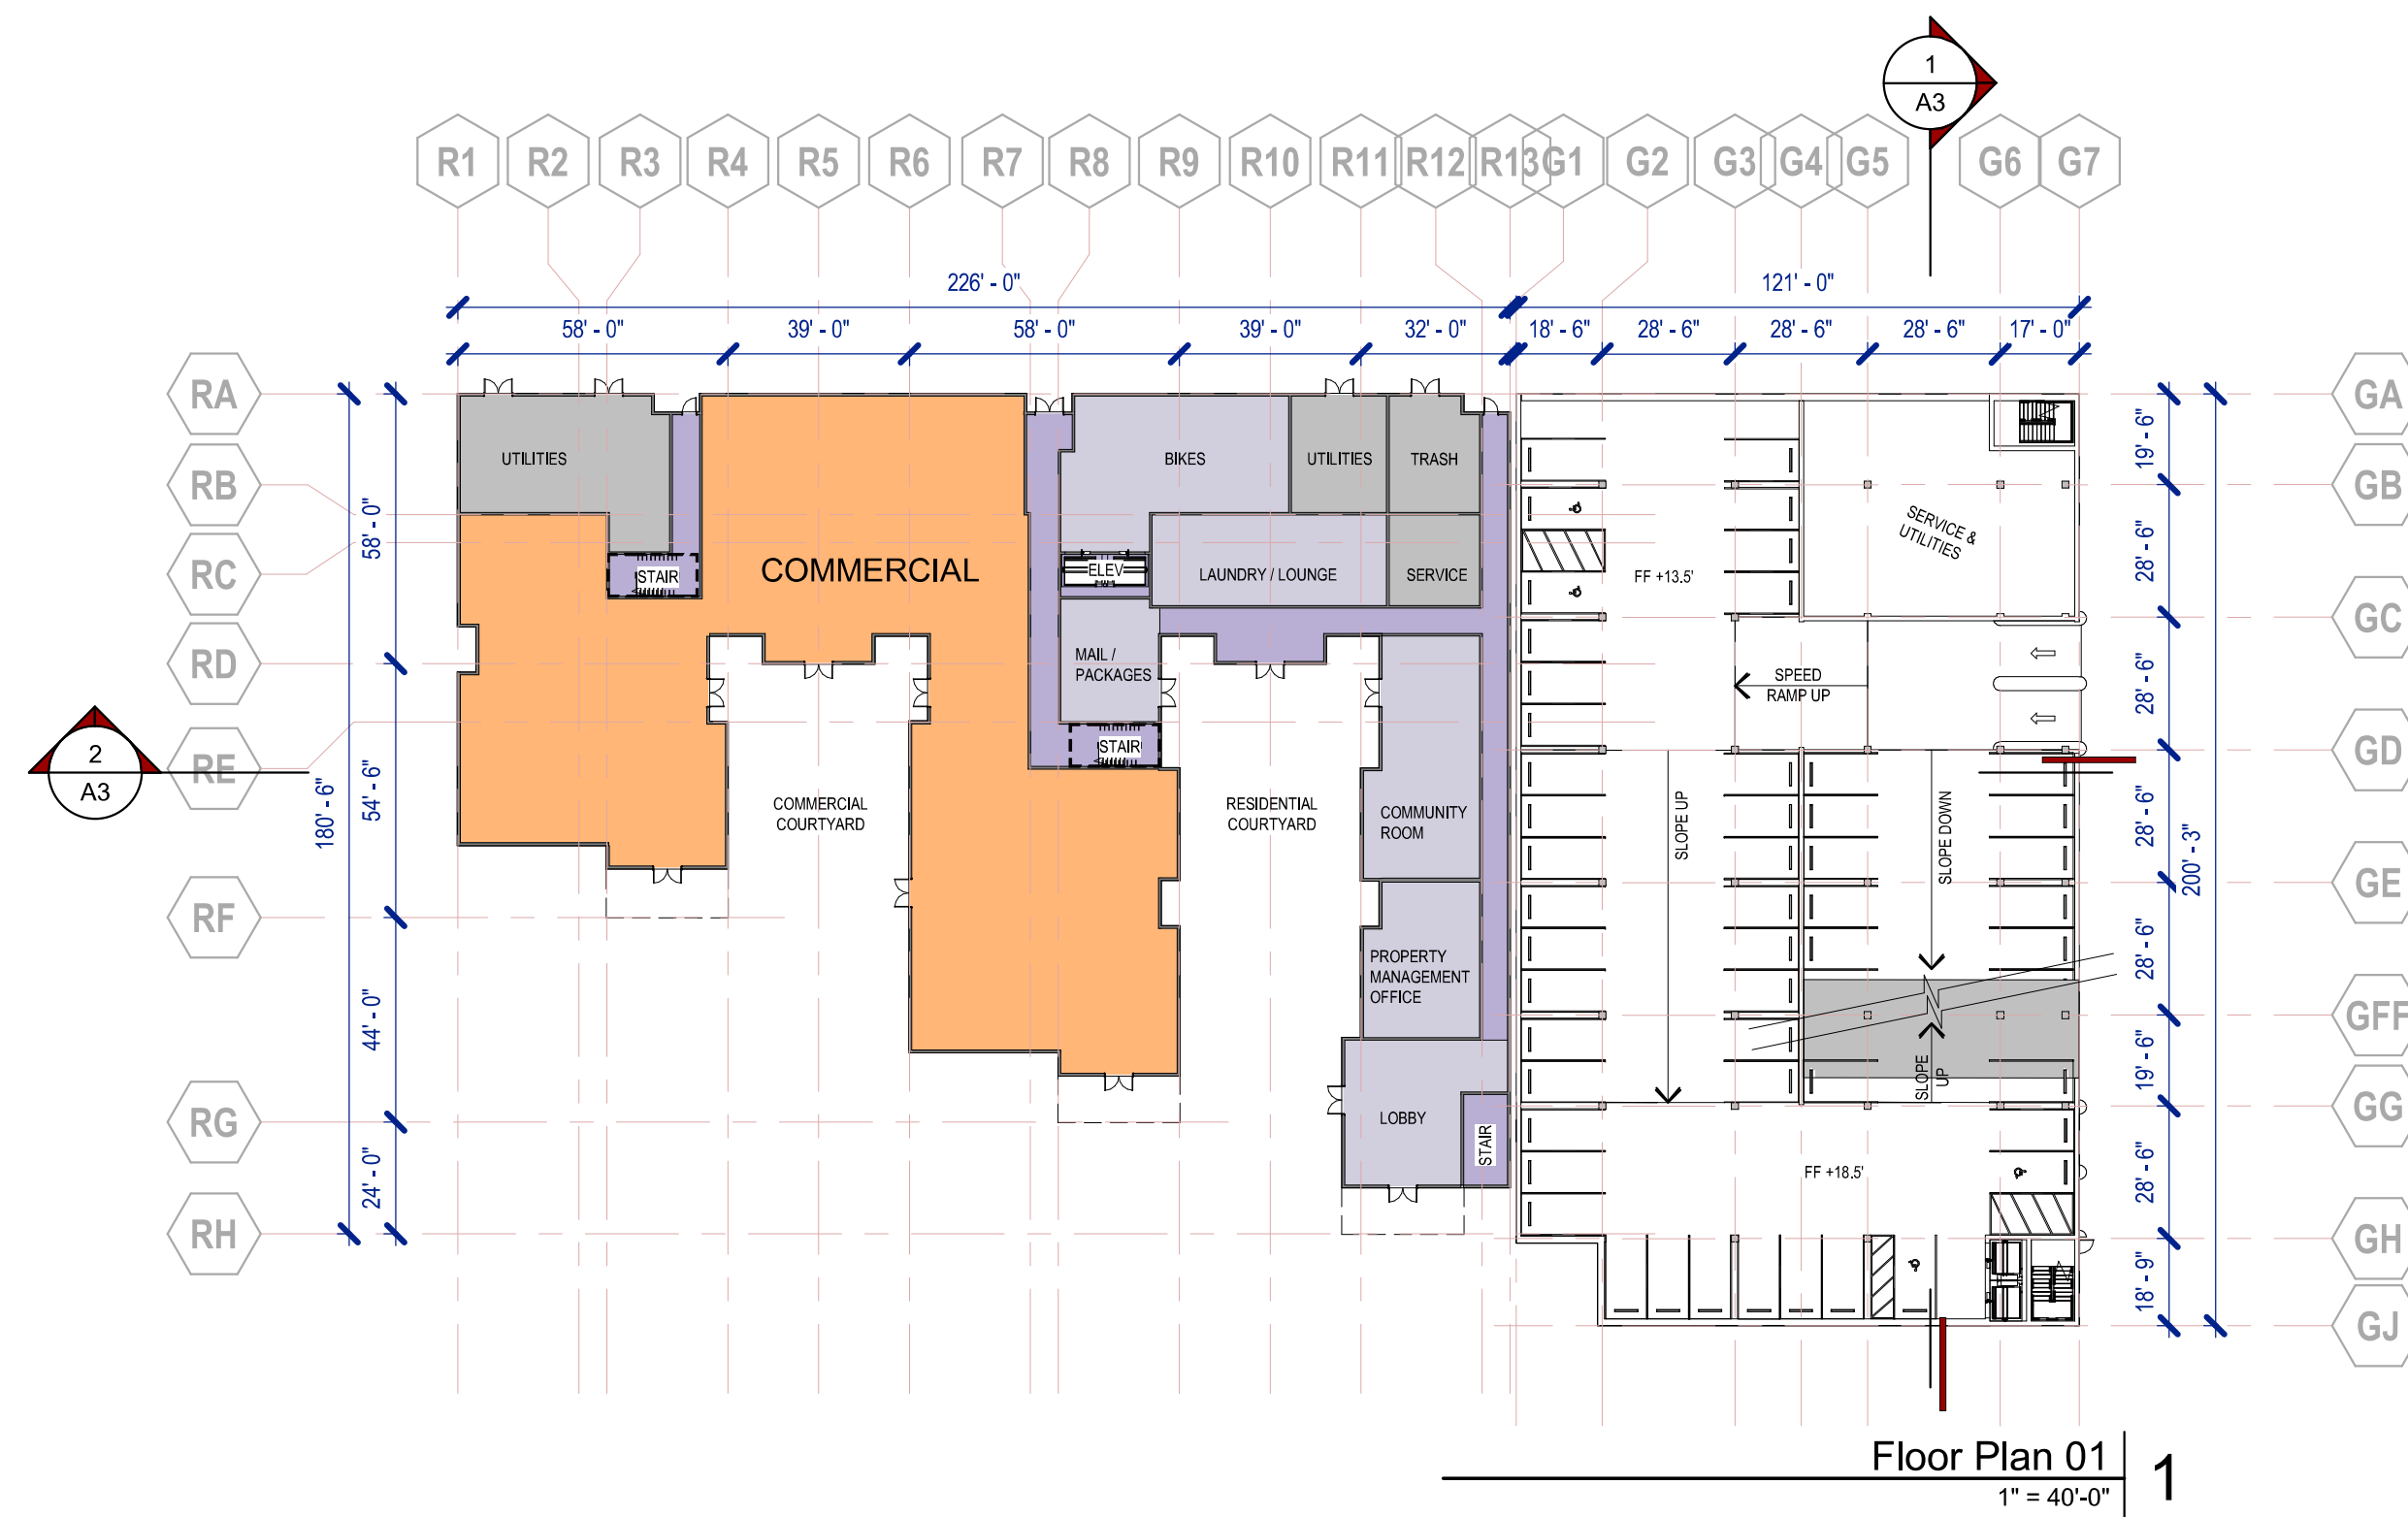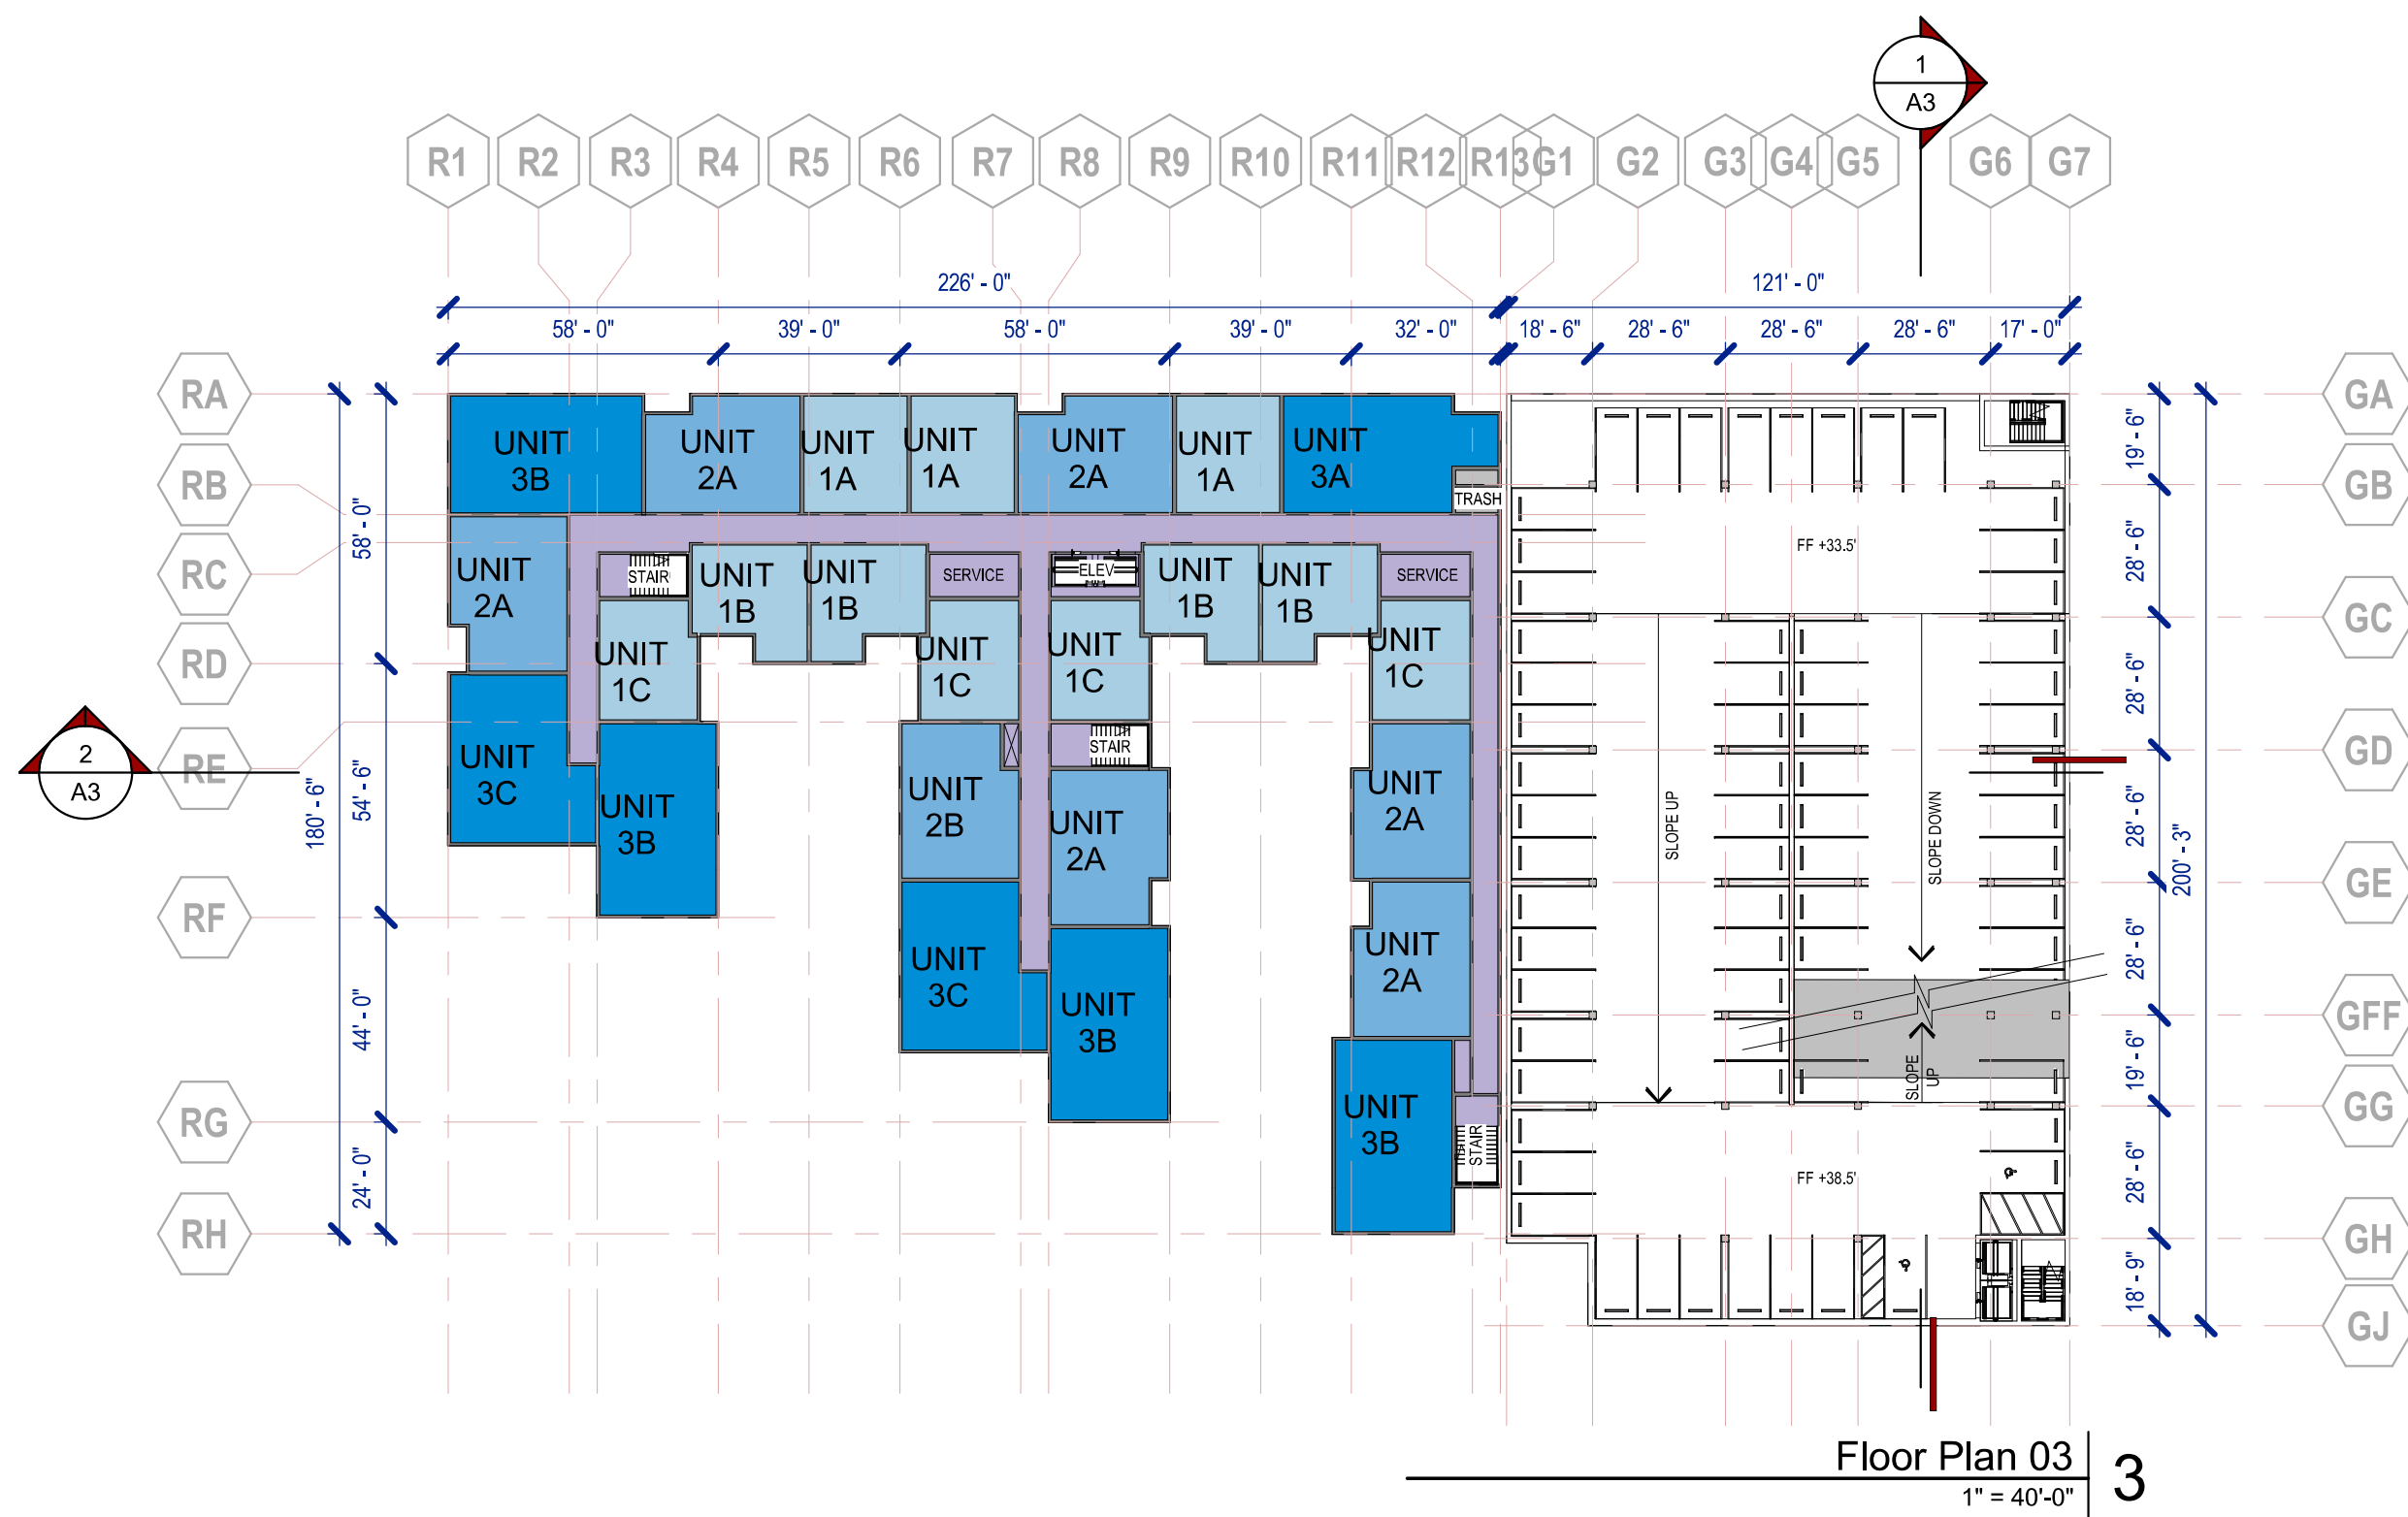

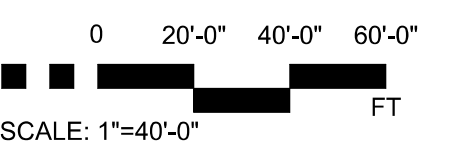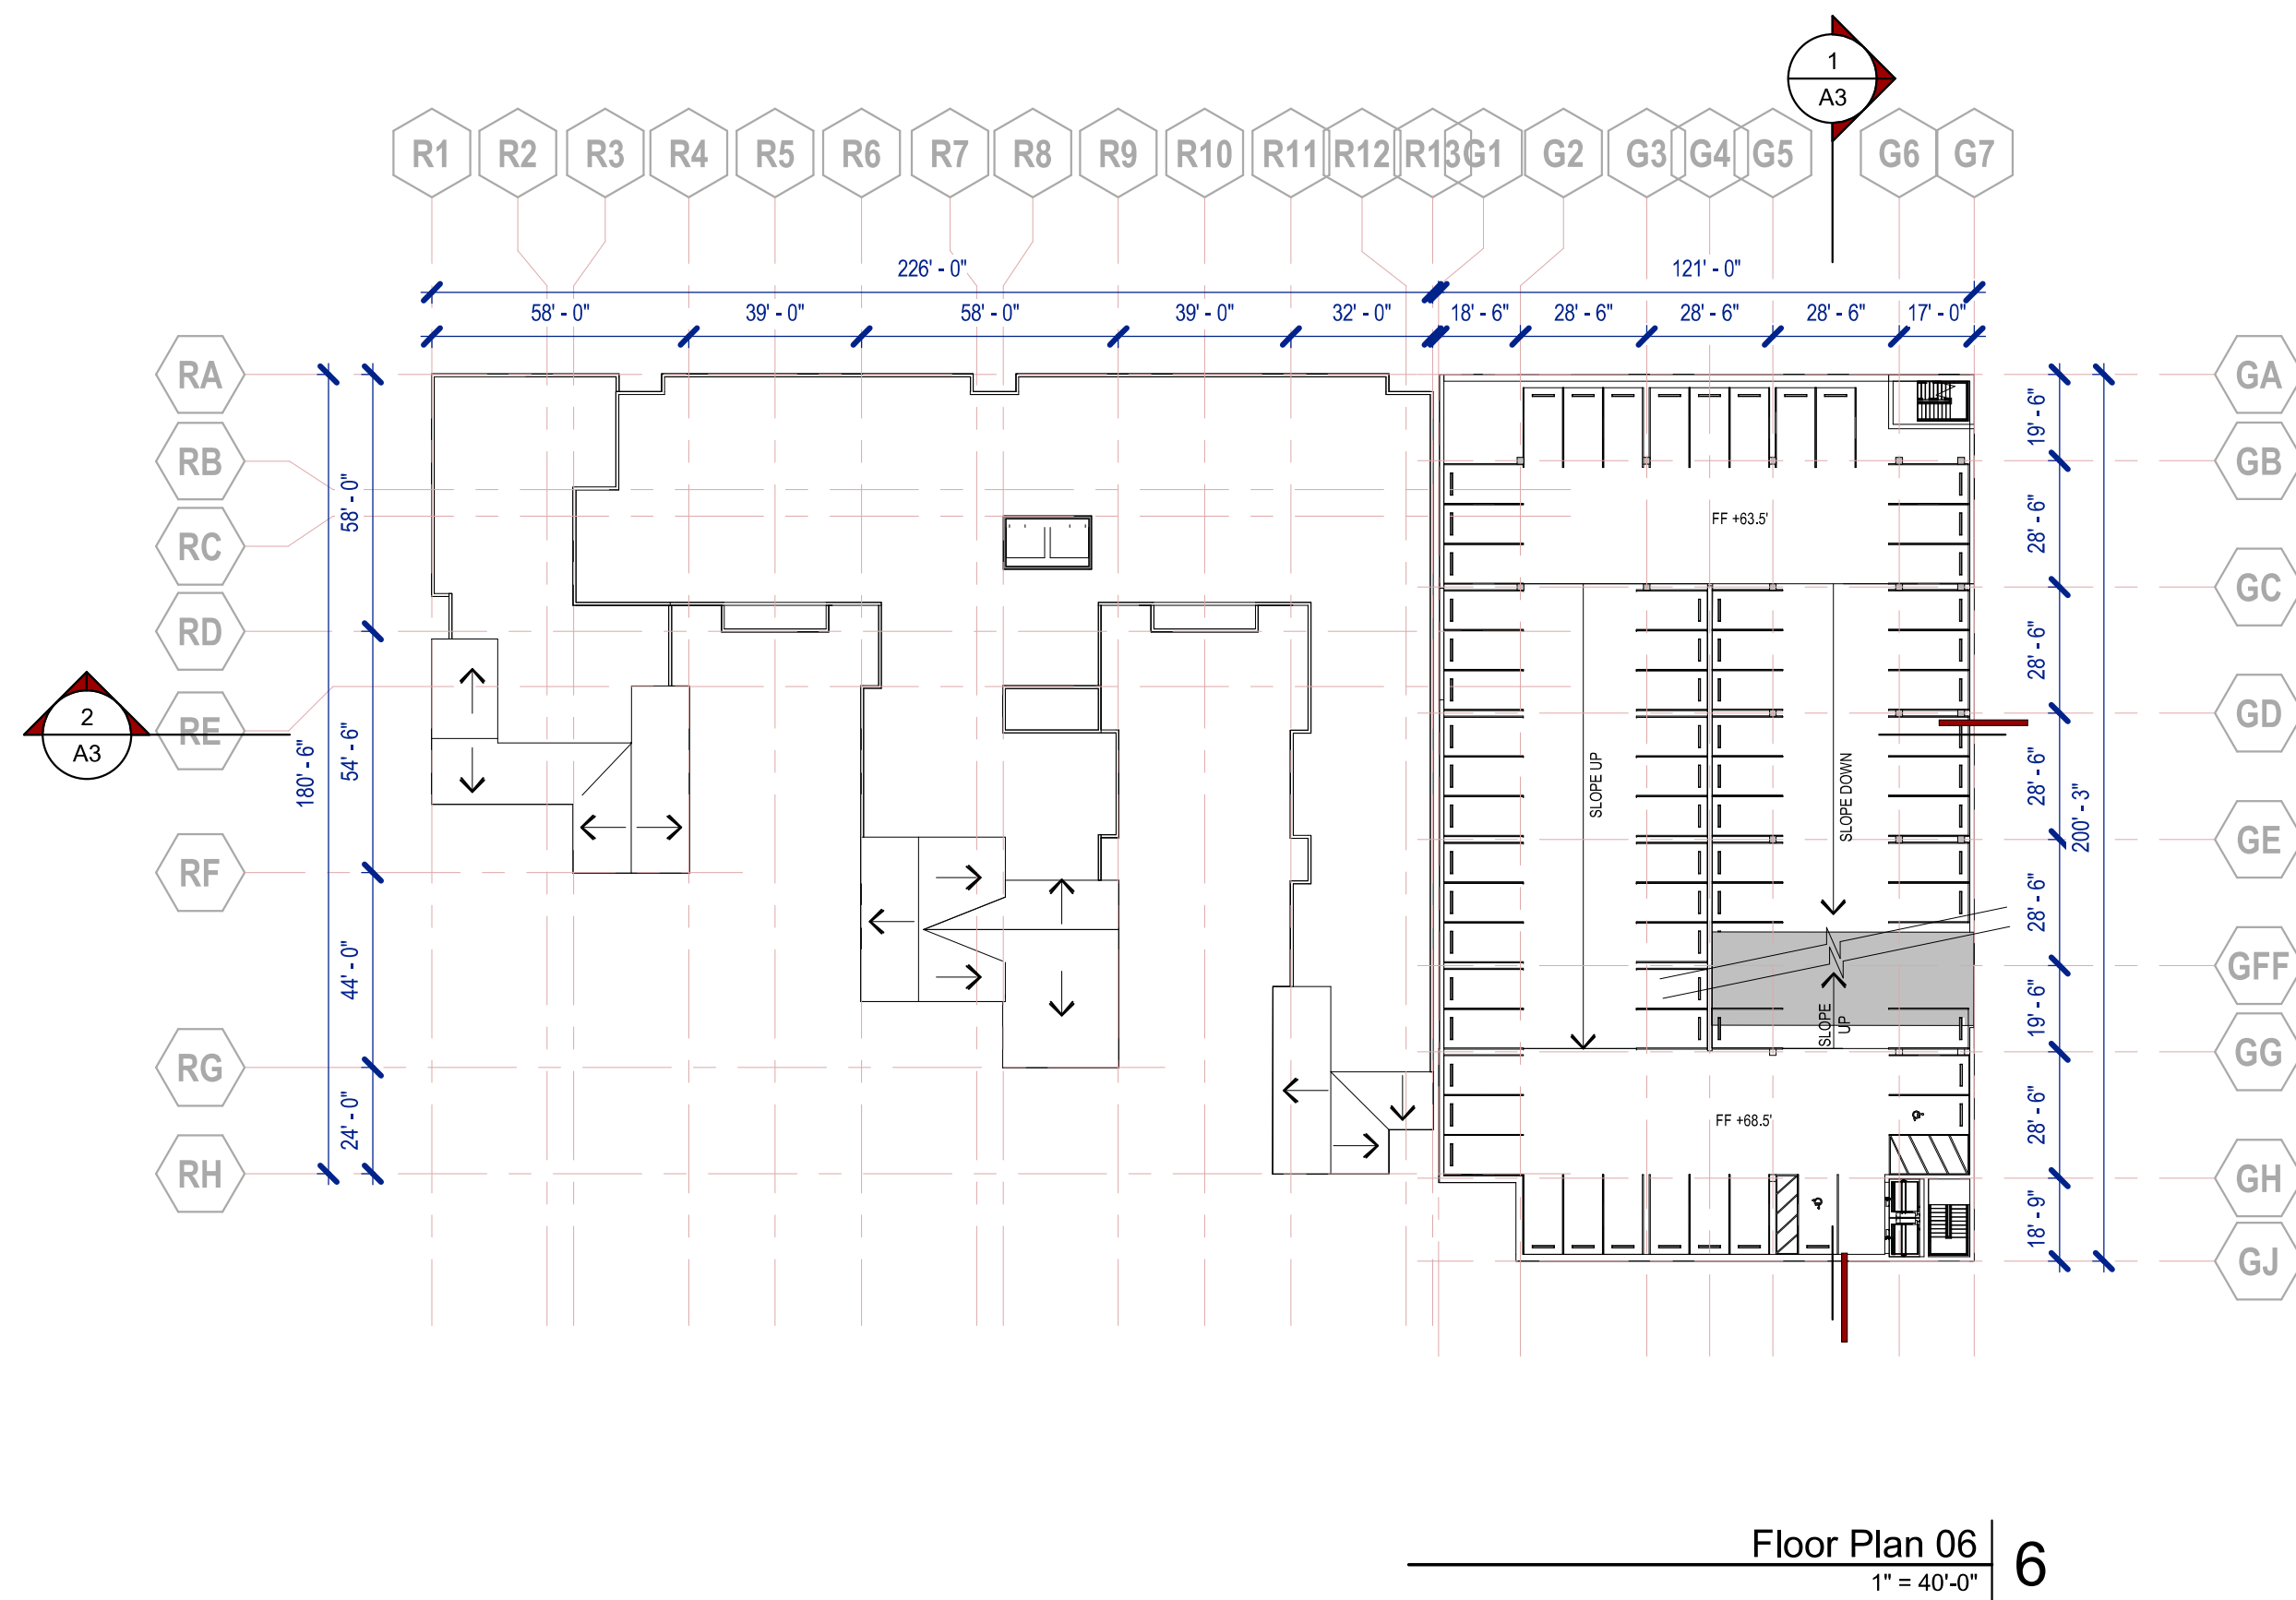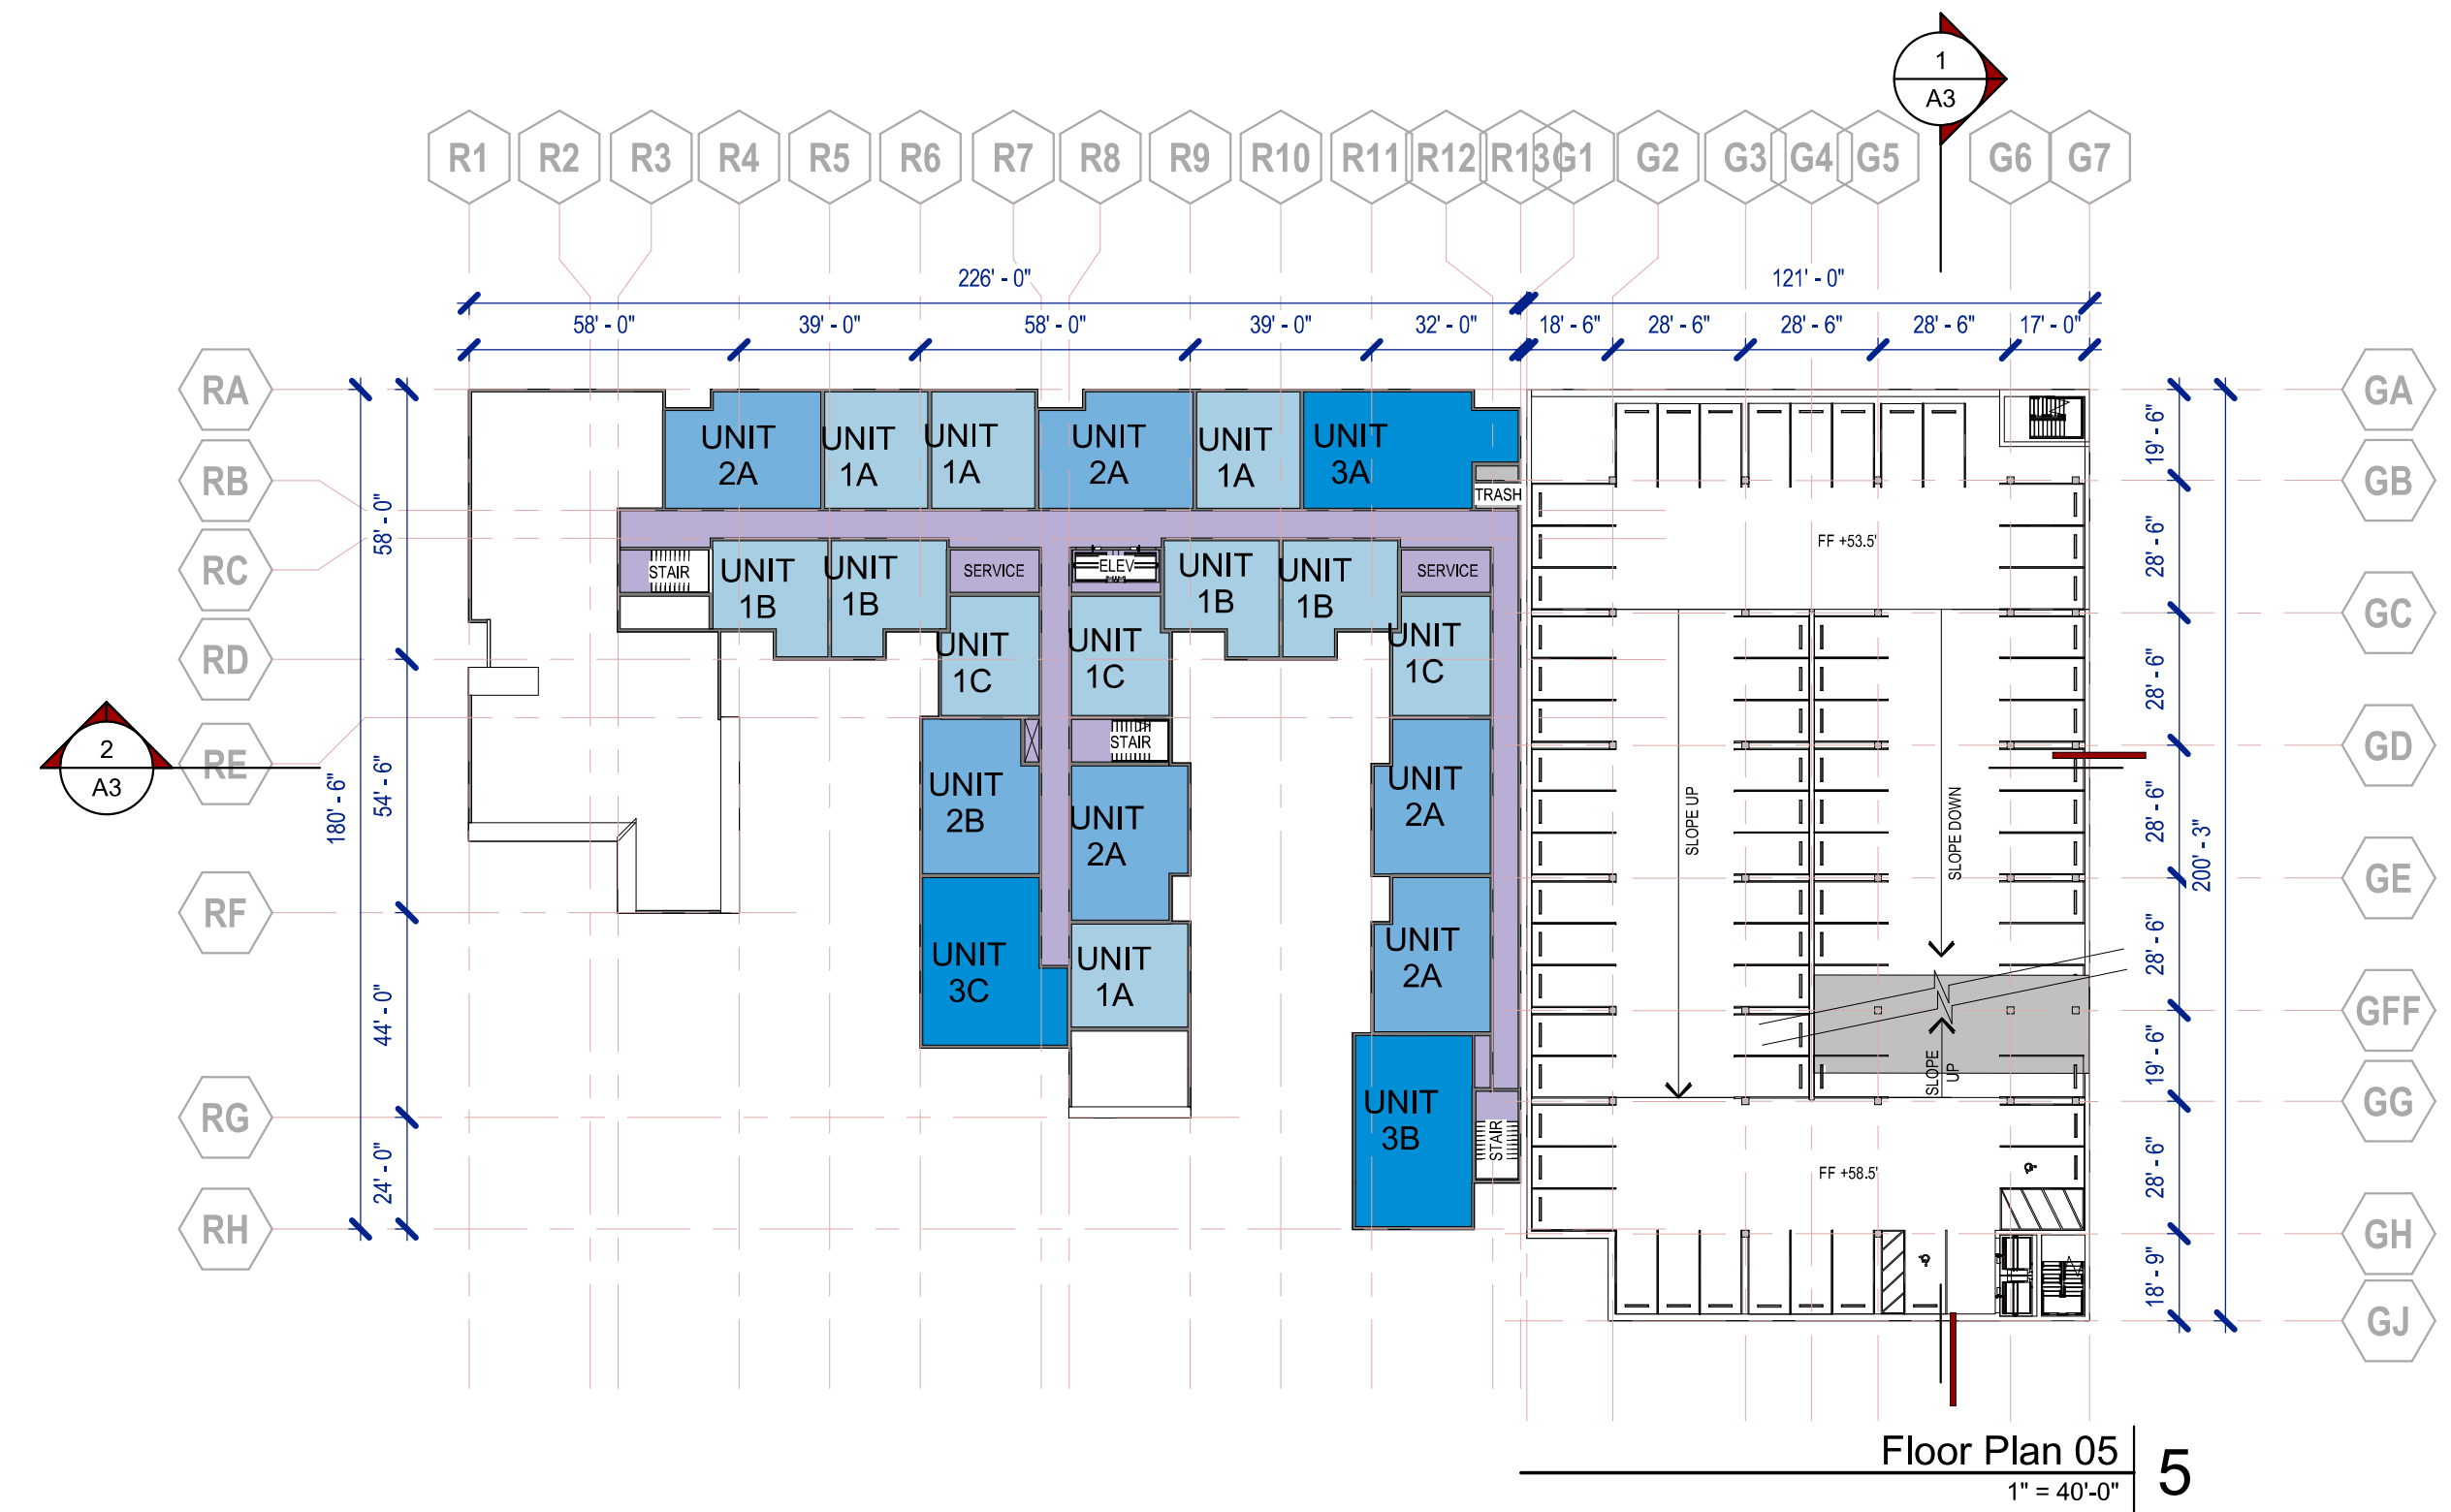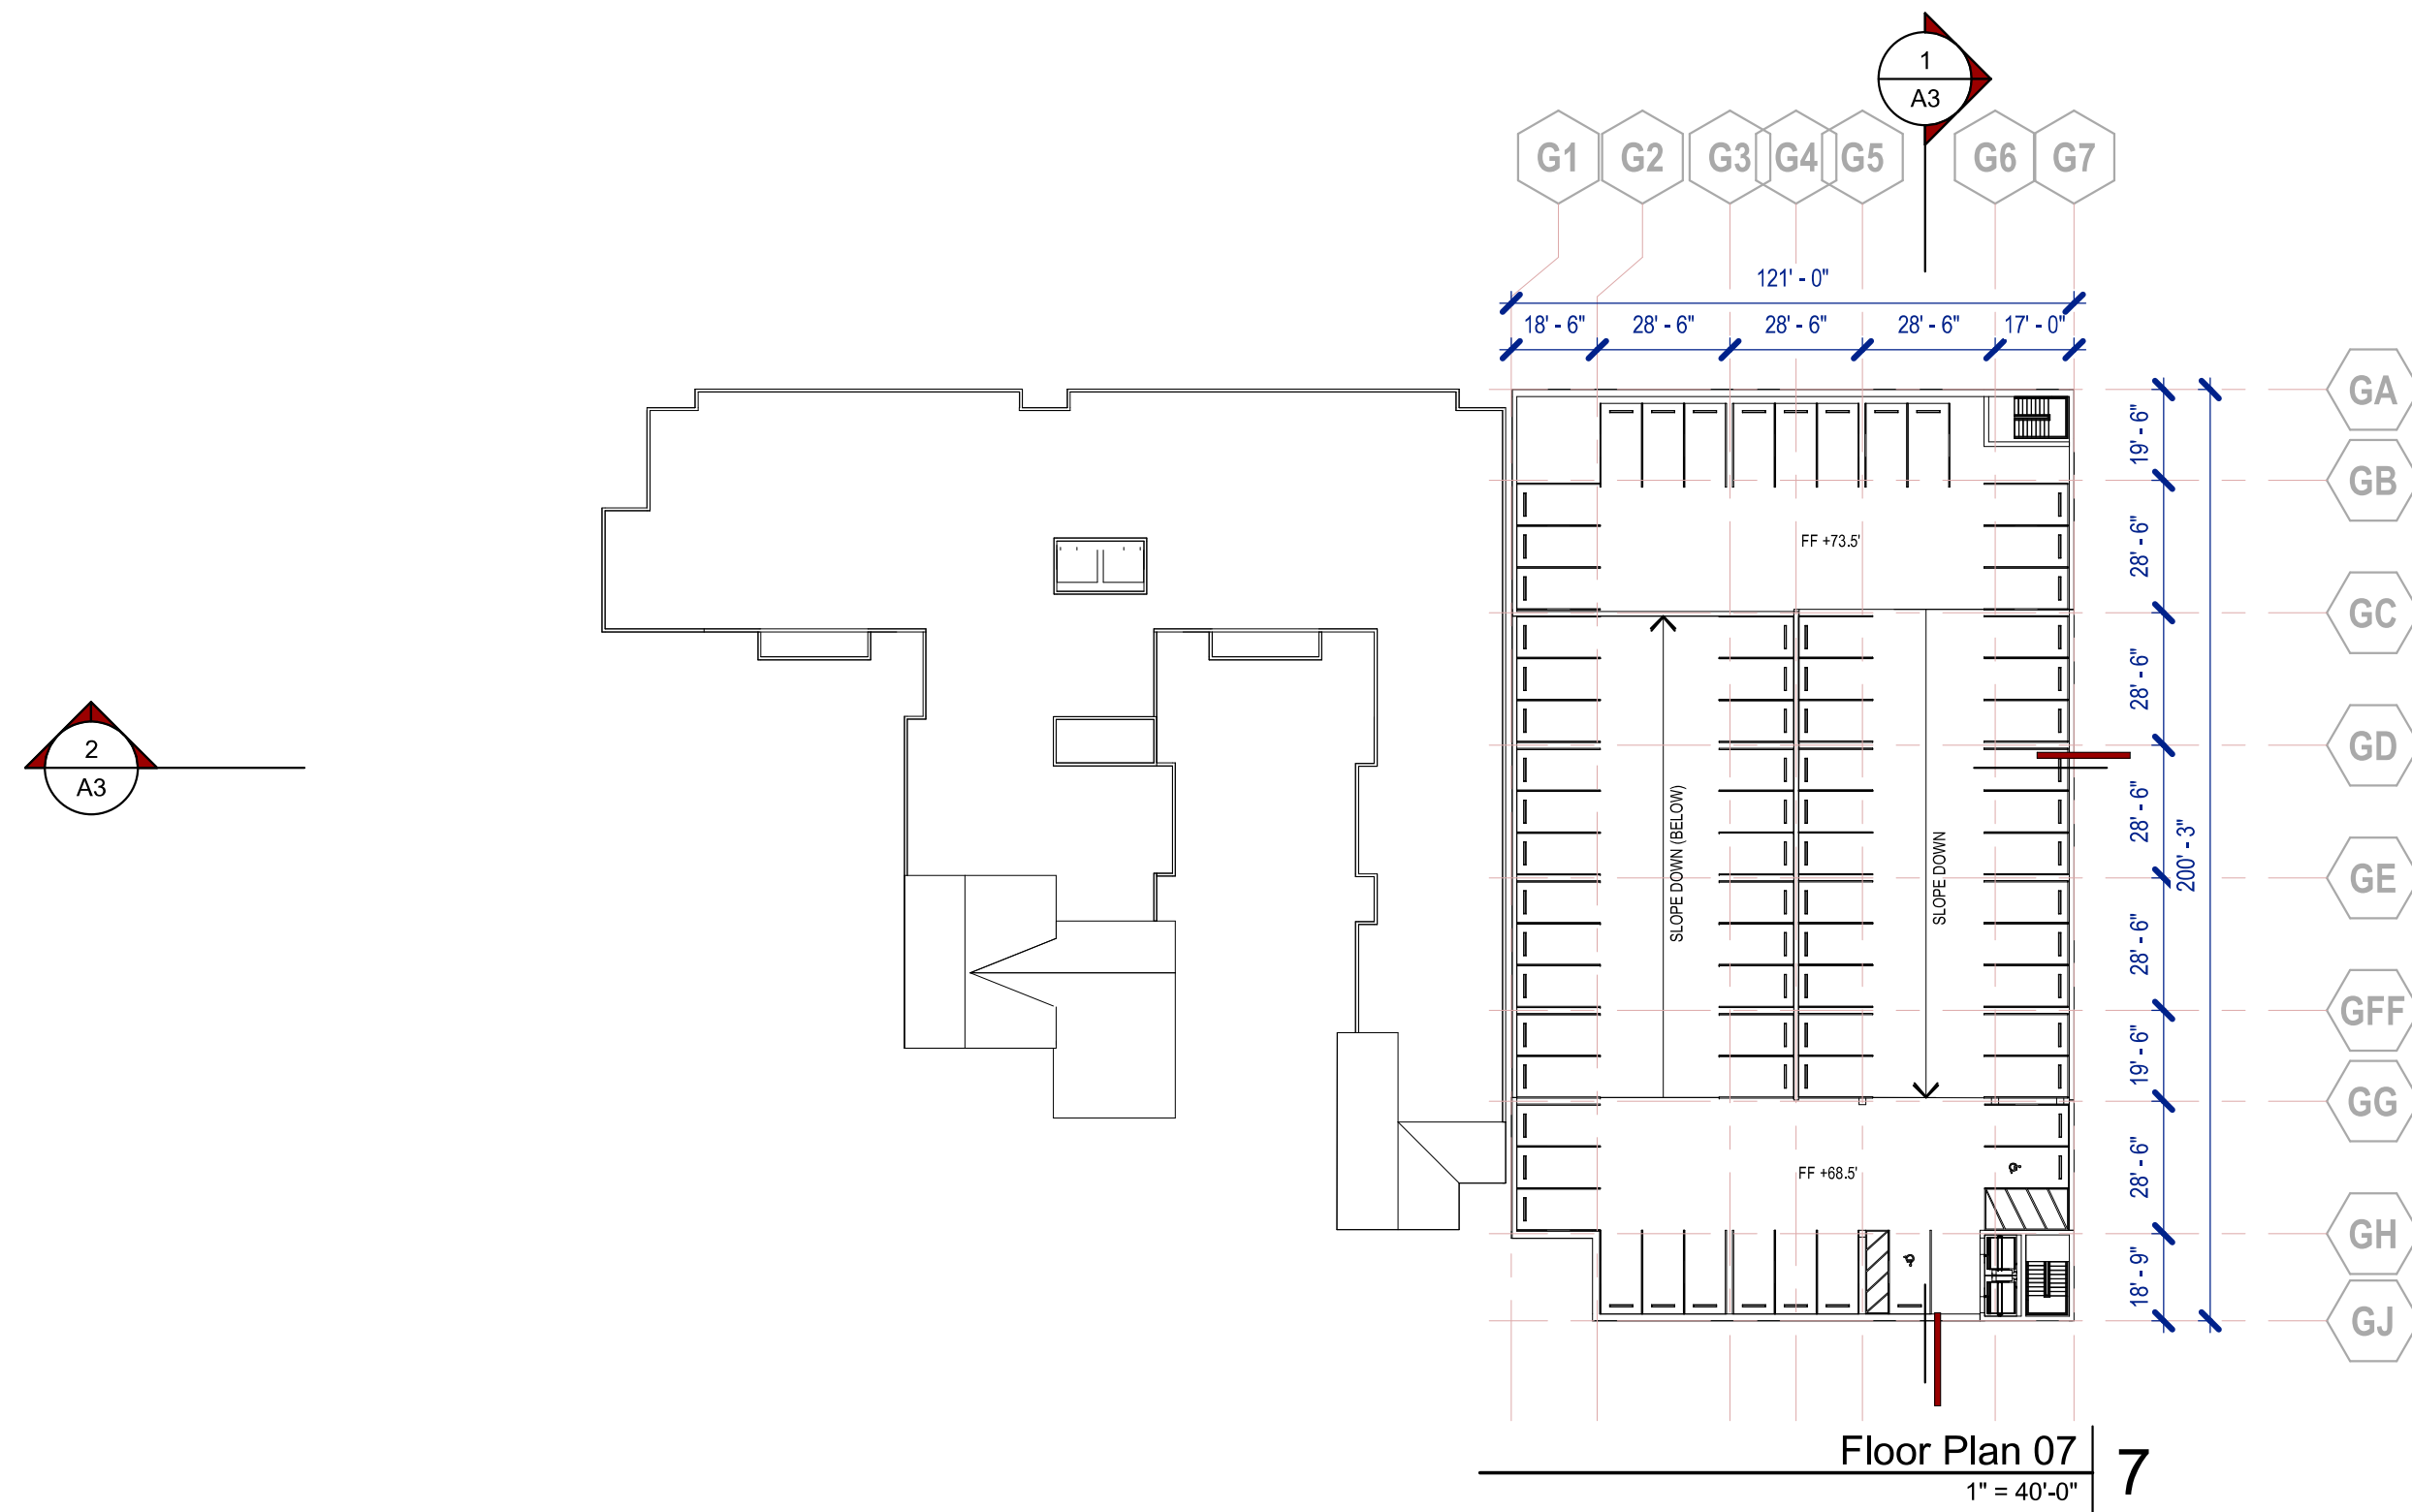



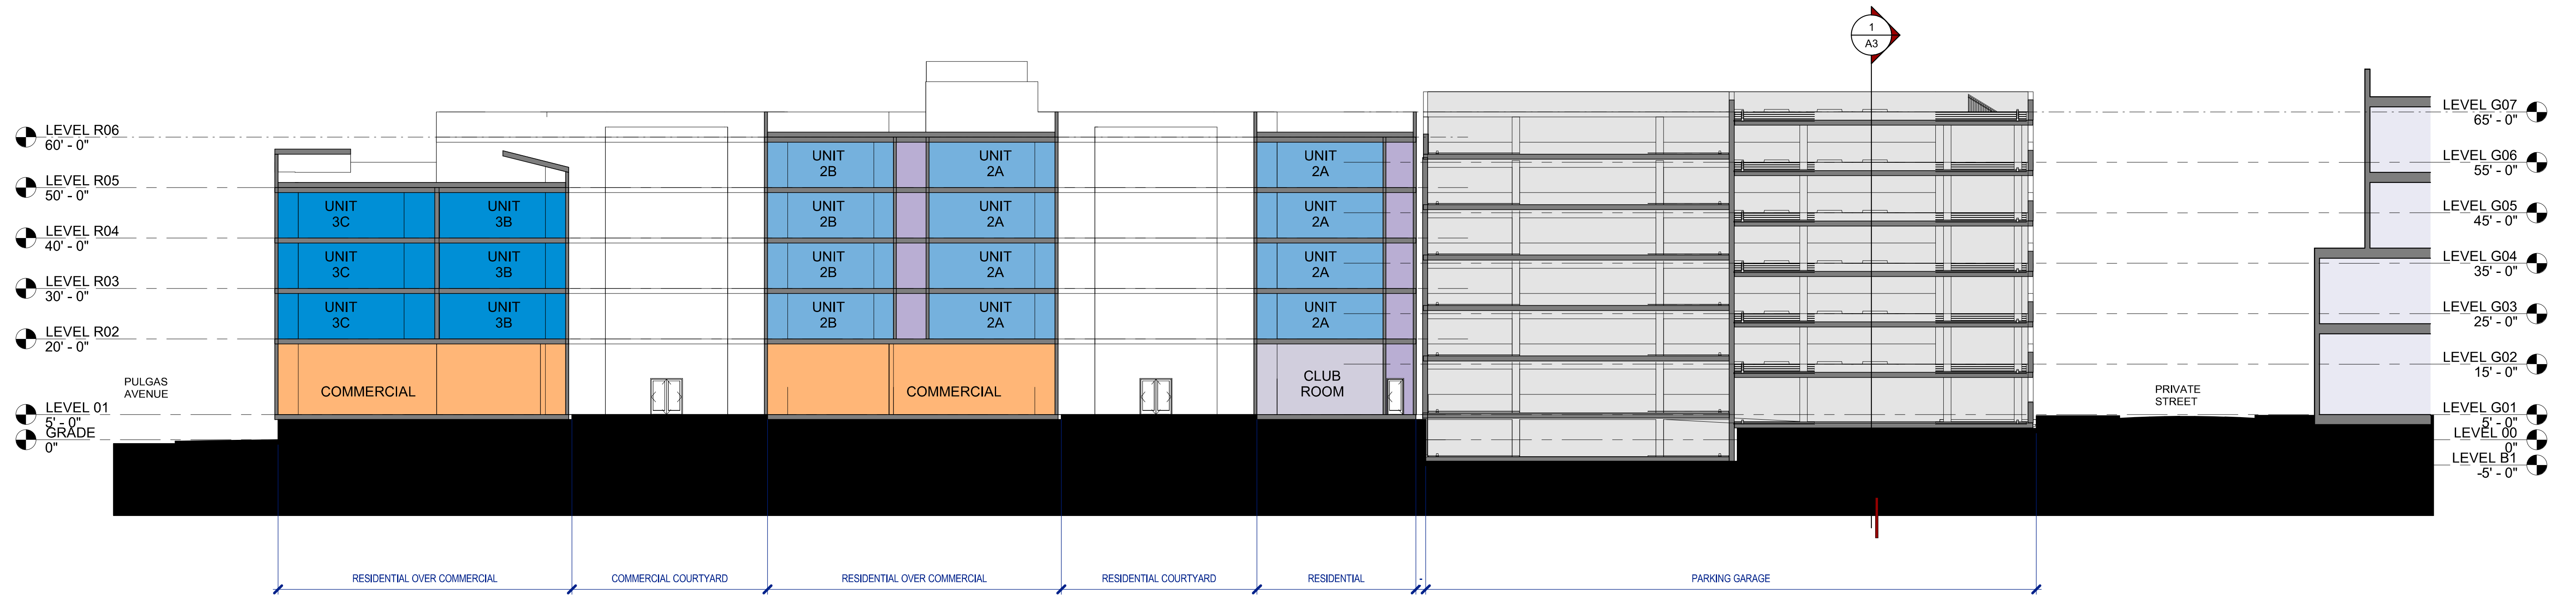


BUILDING SECTION THROUGH RESIDENTIAL & GARAGE LOOKING NORTH 2
1/16" = 1'-0"

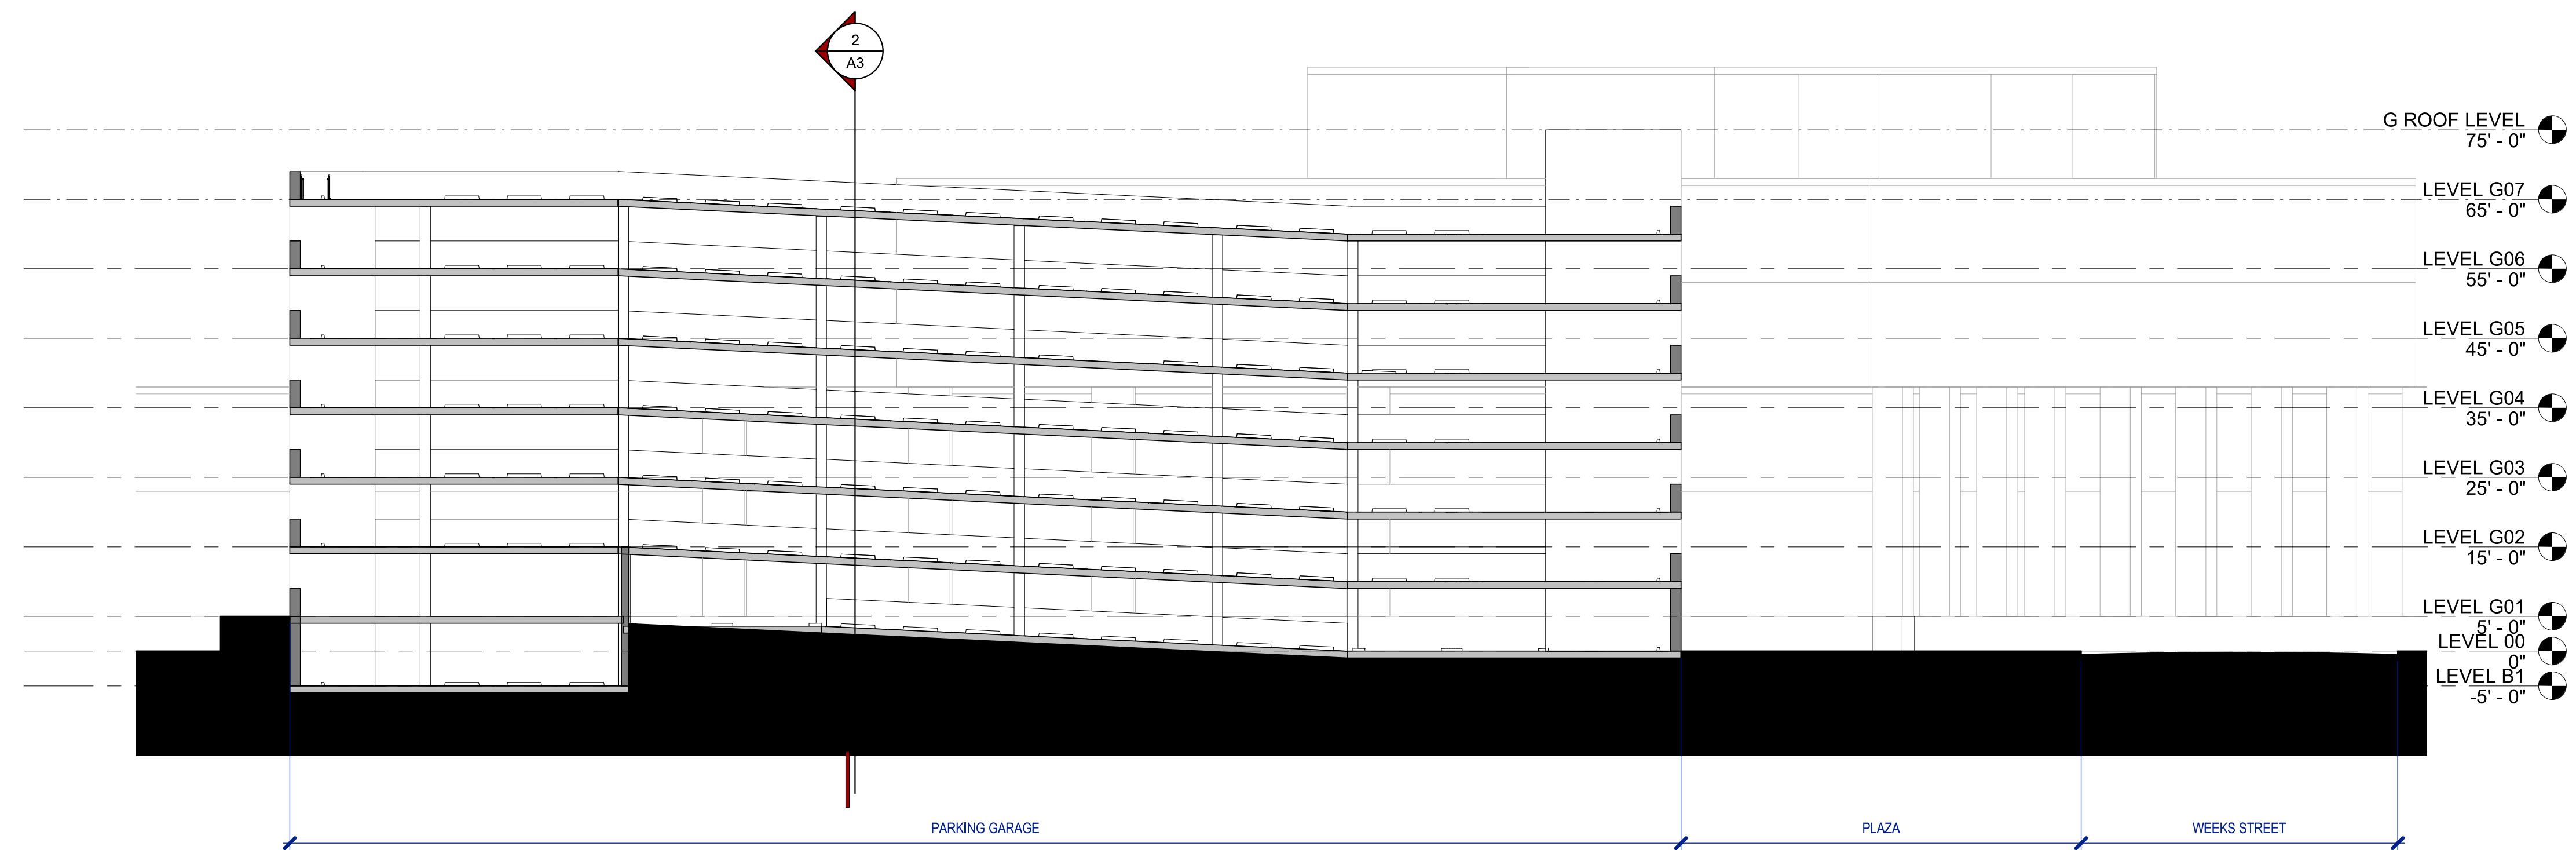

BUILDING SECTION THROUGH PARKING GARAGE LOOKING EAST 1
1/16" = 1'-0"

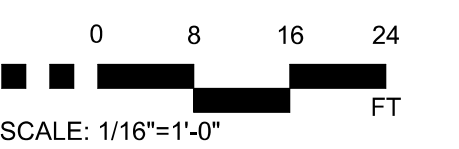

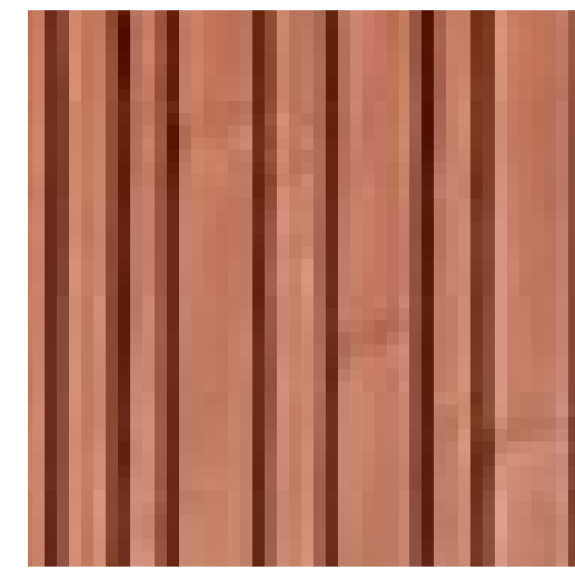 

1. CEMENT PLASTER - WHITE

2. CEMENT PLASTER - GREY

3. METAL SIDING - TERRA COTTA

4. METAL SIDING - WHITE

5. FIBER CEMENT SHINGLES - BLUE

6. PORCELAIN TILE - CONCRETE LOOK


7. STAINED CONCRETE

8. BLACK WINDOW

9. MICRO-PERFORATED VINYL ART SCREEN



4. EAST ELEVATION

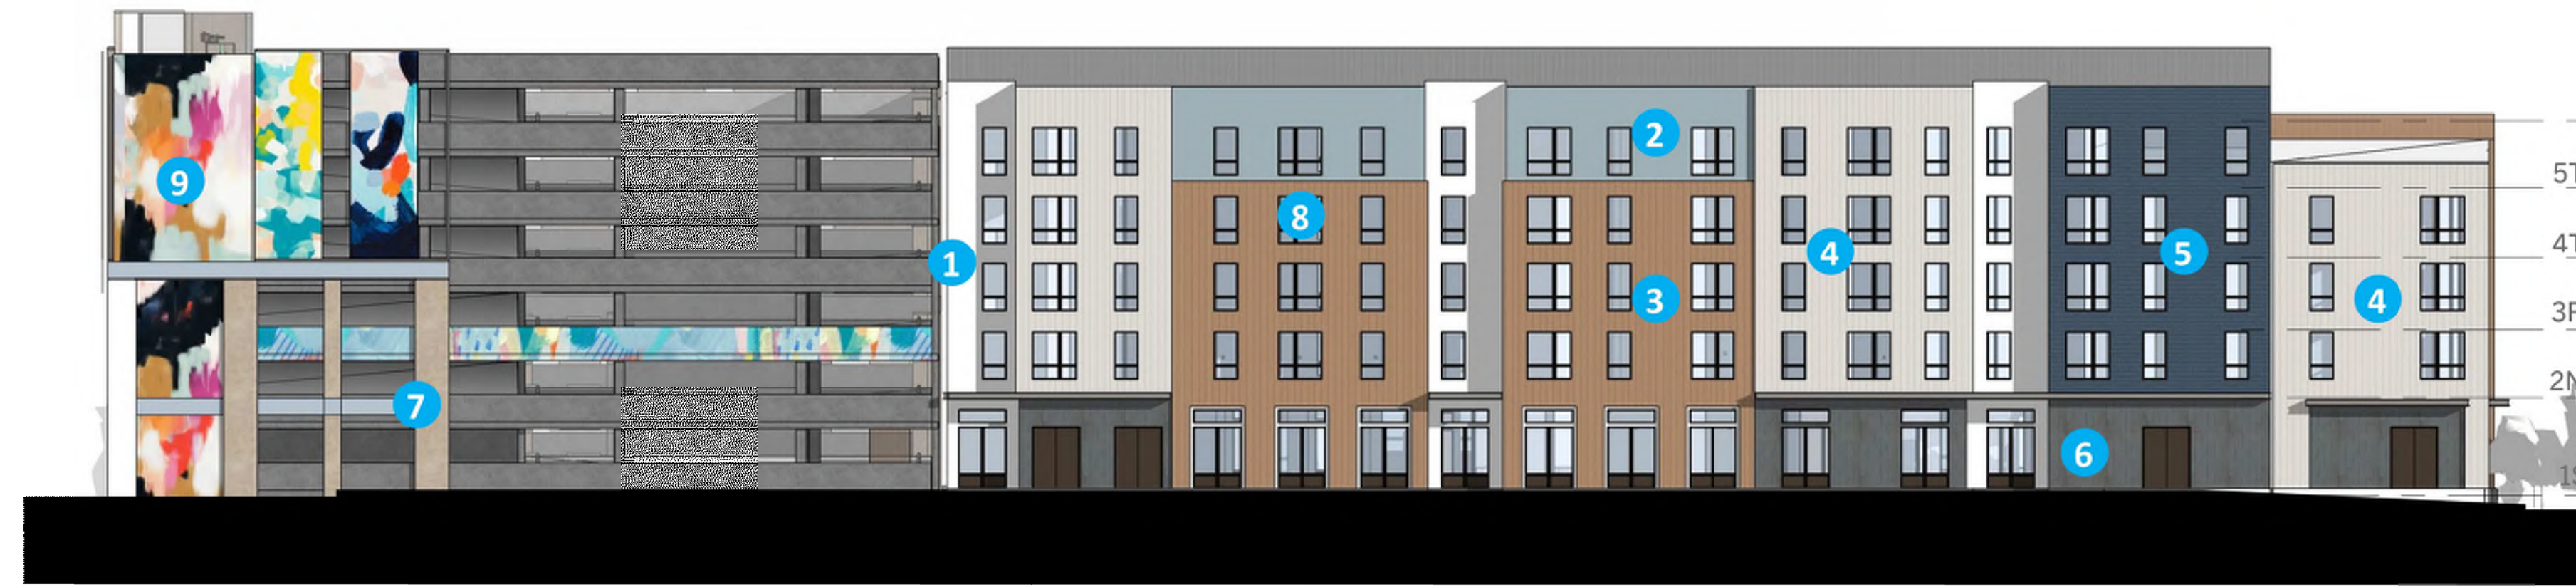

ROOF 60'-0"
 5TH FLOOR 50'-0"
 4TH FLOOR 40'-0"
 3RD FLOOR 30'-0"
 2ND FLOOR 20'-0"
 1ST FLOOR 5'-0"

3. NORTH ELEVATION



2. WEST ELEVATION



1. SOUTH ELEVATION

Owner:

Harvest Properties
www.harvestproperties.com

Designer:

MA Morris Adjimi Architects
www.ma.com

Architect of Record:

DGA Architects
www.dgaonline.com

Architect 1103 Weeks:

LPAS LPAS Architecture + Design
www.lpas.com

Civil Engineer:

Sherwood Design Engineers
www.sherwoodengineers.com

Landscape Architect:

HOOD HOOD Design Studio
www.hooddesignstudio.com

Structural Engineer:

KPW KPW Structural Engineers
www.kpw.com

Mechanical Engineer:



Integral Group
www.integral.com

Parking Consultant:

Watry Design, Inc.
www.watrydesign.com

1990 Bay Road,
1175 Weeks Street,
1250 Weeks Street,
1103 Weeks Street
East Palo Alto, CA

Weeks Street - Exterior Elevations
Major Application / 24 September 2021

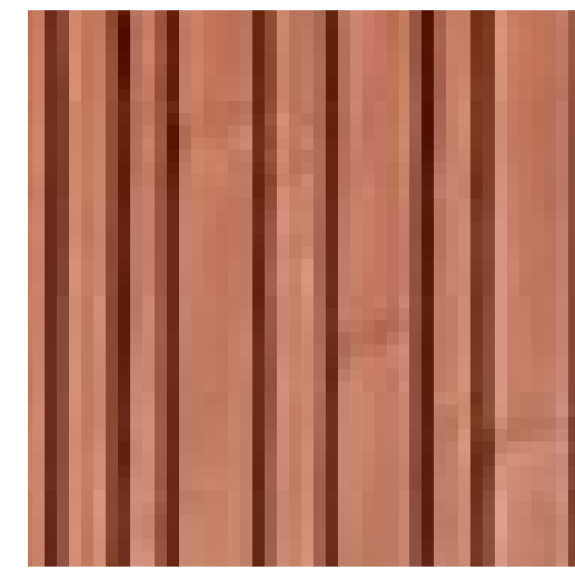 

1. CEMENT PLASTER - WHITE

2. CEMENT PLASTER - GREY

3. METAL SIDING - TERRA COTTA

4. METAL SIDING - WHITE

5. FIBER CEMENT SHINGLES - BLUE

6. PORCELAIN TILE - CONCRETE LOOK

7. STAINED CONCRETE

8. BLACK WINDOW

9. MICRO-PERFORATED VINYL ART SCREEN



4. WEST COURTYARD - ELEVATION LOOKING WEST



3. WEST COURTYARD - ELEVATION LOOKING EAST

ROOF	60'-0"
5TH FLOOR	50'-0"
4TH FLOOR	40'-0"
3RD FLOOR	30'-0"
2ND FLOOR	20'-0"
1ST FLOOR	5'-0"



2. EAST COURTYARD - ELEVATION LOOKING WEST



1. EAST COURTYARD - ELEVATION LOOKING EAST

ROOF	60'-0"
5TH FLOOR	50'-0"
4TH FLOOR	40'-0"
3RD FLOOR	30'-0"
2ND FLOOR	20'-0"
1ST FLOOR	5'-0"



Owner:



Designer:



Architect of Record:



Architect 1103 Weeks:



Civil Engineer:



Landscape Architect:



Structural Engineer:



Mechanical Engineer:



Parking Consultant:



1990 Bay Road,
1175 Weeks Street,
1250 Weeks Street
1103 Weeks Street
East Palo Alto, CA

Weeks Street - Rendering
Major Application / 24 September 2021



Owner:



Designer:



Architect of Record:



Architect 1103 Weeks:



Civil Engineer:



Landscape Architect:



Structural Engineer:



Mechanical Engineer:



Parking Consultant:



1990 Bay Road,
1175 Weeks Street,
1250 Weeks Street,
1103 Weeks Street
East Palo Alto, CA

Weeks Street - Rendering
Major Application / 24 September 2021



Owner:

 Harvest Properties
www.harvestproperties.com

Designer:

 Morris Adjimi Architects
www.majma.com

Architect of Record:

 DGA Architects
www.dgaonline.com

Architect 1103 Weeks:

 LPAS LPAS Architecture + Design
www.lpas.com

Civil Engineer:

 Sherwood Design Engineers
www.sherwoodengineers.com

Landscape Architect:

 HOOD HOOD Design Studio
www.hooddesignstudio.com

Structural Engineer:

 KPW KPW Structural Engineers
www.kpw.com

Mechanical Engineer:

 Integral Group
www.integral.com

Parking Consultant:

 Watry Design, Inc.
www.watrydesign.com

1990 Bay Road,
1175 Weeks Street,
1250 Weeks Street,
1103 Weeks Street
East Palo Alto, CA

Weeks Street - Rendering
Major Application / 24 September 2021



Marina Strawberry Tree



Western Redbud



Chinese Fringe Tree



Ginkgo Fairmont



Sweet Bay



Urban Pinnacle Oak



Streetspire Oak




Emerald Sunshine Elm

PLANT SCHEDULE

TREES	BOTANICAL / COMMON NAME	CONT	WATER USE
	Arbutus x 'Marina' Marina Strawberry Tree Standard	15 gal	Low
	Cercis occidentalis 'Claremont' Claremont Western Redbud	15 gal	Low
	Chionanthus retusus Chinese Fringe Tree	15 gal	Med
	Ginkgo biloba 'Fairmont' Fairmont Maidenhair Tree	15 gal	Med
	Laurus nobilis 'Monem' TM Emerald Wave Sweet Bay	15 gal	Low
	Quercus macrocarpa 'Urban Pinnacle' Urban Pinnacle Oak	24"box	Med
	Quercus robur x alba 'JFS-KW1QX' TM Streetspire Oak	24"box	Med
	Ulmus propinqua 'JFS-Bieberich' TM Emerald Sunshine Elm	24"box	Low

SHRUBS	BOTANICAL / COMMON NAME	CONT	WATER USE
	Anigozanthos x 'Bush Baby' Bush Baby Kangaroo Paw		
	Bouteloua gracilis 'Blonde Ambition' Blonde Ambition Blue Grama		
	Calamagrostis x acutiflora 'Karl Foerster' Karl Foerster Feather Reed Grass		
	Carex tumulicola Foothill Sedge		
	Chondropetalum tectorum Small Cape Rush		
	Dianella caerulea 'Breeze' Breeze Flax Lily		
	Dianella tasmanica 'Variegata' Variegated Flax Lily		
	Epilobium californicum 'Bowman's#1' California Fuchsia		
	Erigeron glaucus 'WR' Wayne Roderick Seaside Daisy	100	
	Festuca glauca Blue Fescue	80	
	Juncus patens California Gray Rush	60	
	Muhlenbergia capillaris 'Lenca' TM Regal Mist Pink Muhly Grass	40	
	Pittosporum tenuifolium Tawhiwhi	20	
	Symphoricarpos albus Common White Snowferry		
	Verbena lilacina 'De la Mar' De la Mar Lilac Verbena		

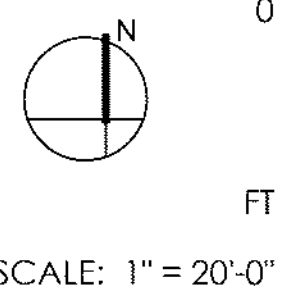



Marina Strawberry Tree



Western Redbud



Chinese Fringe Tree



Ginkgo Fairmont



Sweet Bay



Urban Pinnacle Oak



Streetspire Oak







Emerald Sunshine Elm

PLANT SCHEDULE

TREES	BOTANICAL / COMMON NAME	CONT	WATER USE
	Arbutus x 'Marina' Marina Strawberry Tree Standard	15 gal	Low
	Cercis occidentalis 'Claremont' Claremont Western Redbud	15 gal	Low
	Chionanthus retusus Chinese Fringe Tree	15 gal	Med
	Ginkgo biloba 'Fairmont' Fairmont Maidenhair Tree	15 gal	Med
	Laurus nobilis 'Monem' TM Emerald Wave Sweet Bay	15 gal	Low
	Quercus macrocarpa 'Urban Pinnacle' Urban Pinnacle Oak	24"box	Med
	Quercus robur x alba 'JFS-KW1QX' TM Streetspire Oak	24"box	Med
	Ulmus propinqua 'JFS-Bieberich' TM Emerald Sunshine Elm	24"box	Low

SHRUBS	BOTANICAL / COMMON NAME	CONT	WATER USE
	Anigozanthos x 'Bush Baby' Bush Baby Kangaroo Paw		
	Boutebua gracilis 'Blonde Ambition' Blonde Ambition Blue Grama		
	Calamagrostis x acutiflora 'Karl Foerster' Karl Foerster Feather Reed Grass		
	Carex tumulicola Foothill Sedge		
	Choncropetalum tectorum Small Cape Rush		
	Dianella caerulea 'Breeze' Breeze Flax Lily		
	Dianella tasmanica 'Variegata' Variegated Flax Lily		
	Epilobium californicum 'Bowman's#1' California Fuchsia		
	Erigeron glaucus 'WR' Wayne Roderick Seaside Daisy	100	
	Festuca glauca Blue Fescue	80	
	Juncus patens California Gray Rush	60	
	Muhlenbergia capillaris 'Lenca' TM Regal Mist Pink Muhly Grass	40	
	Pittosporum tenuifolium Tawhiwhi	20	
	Symphoricarpos albus Common White Snowberry		
	Verbena lilacina 'De la Mar' De la Mar Lilac Verbena		

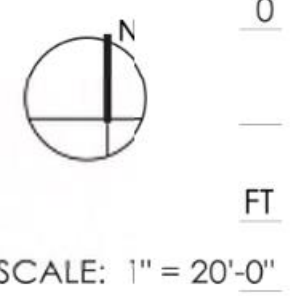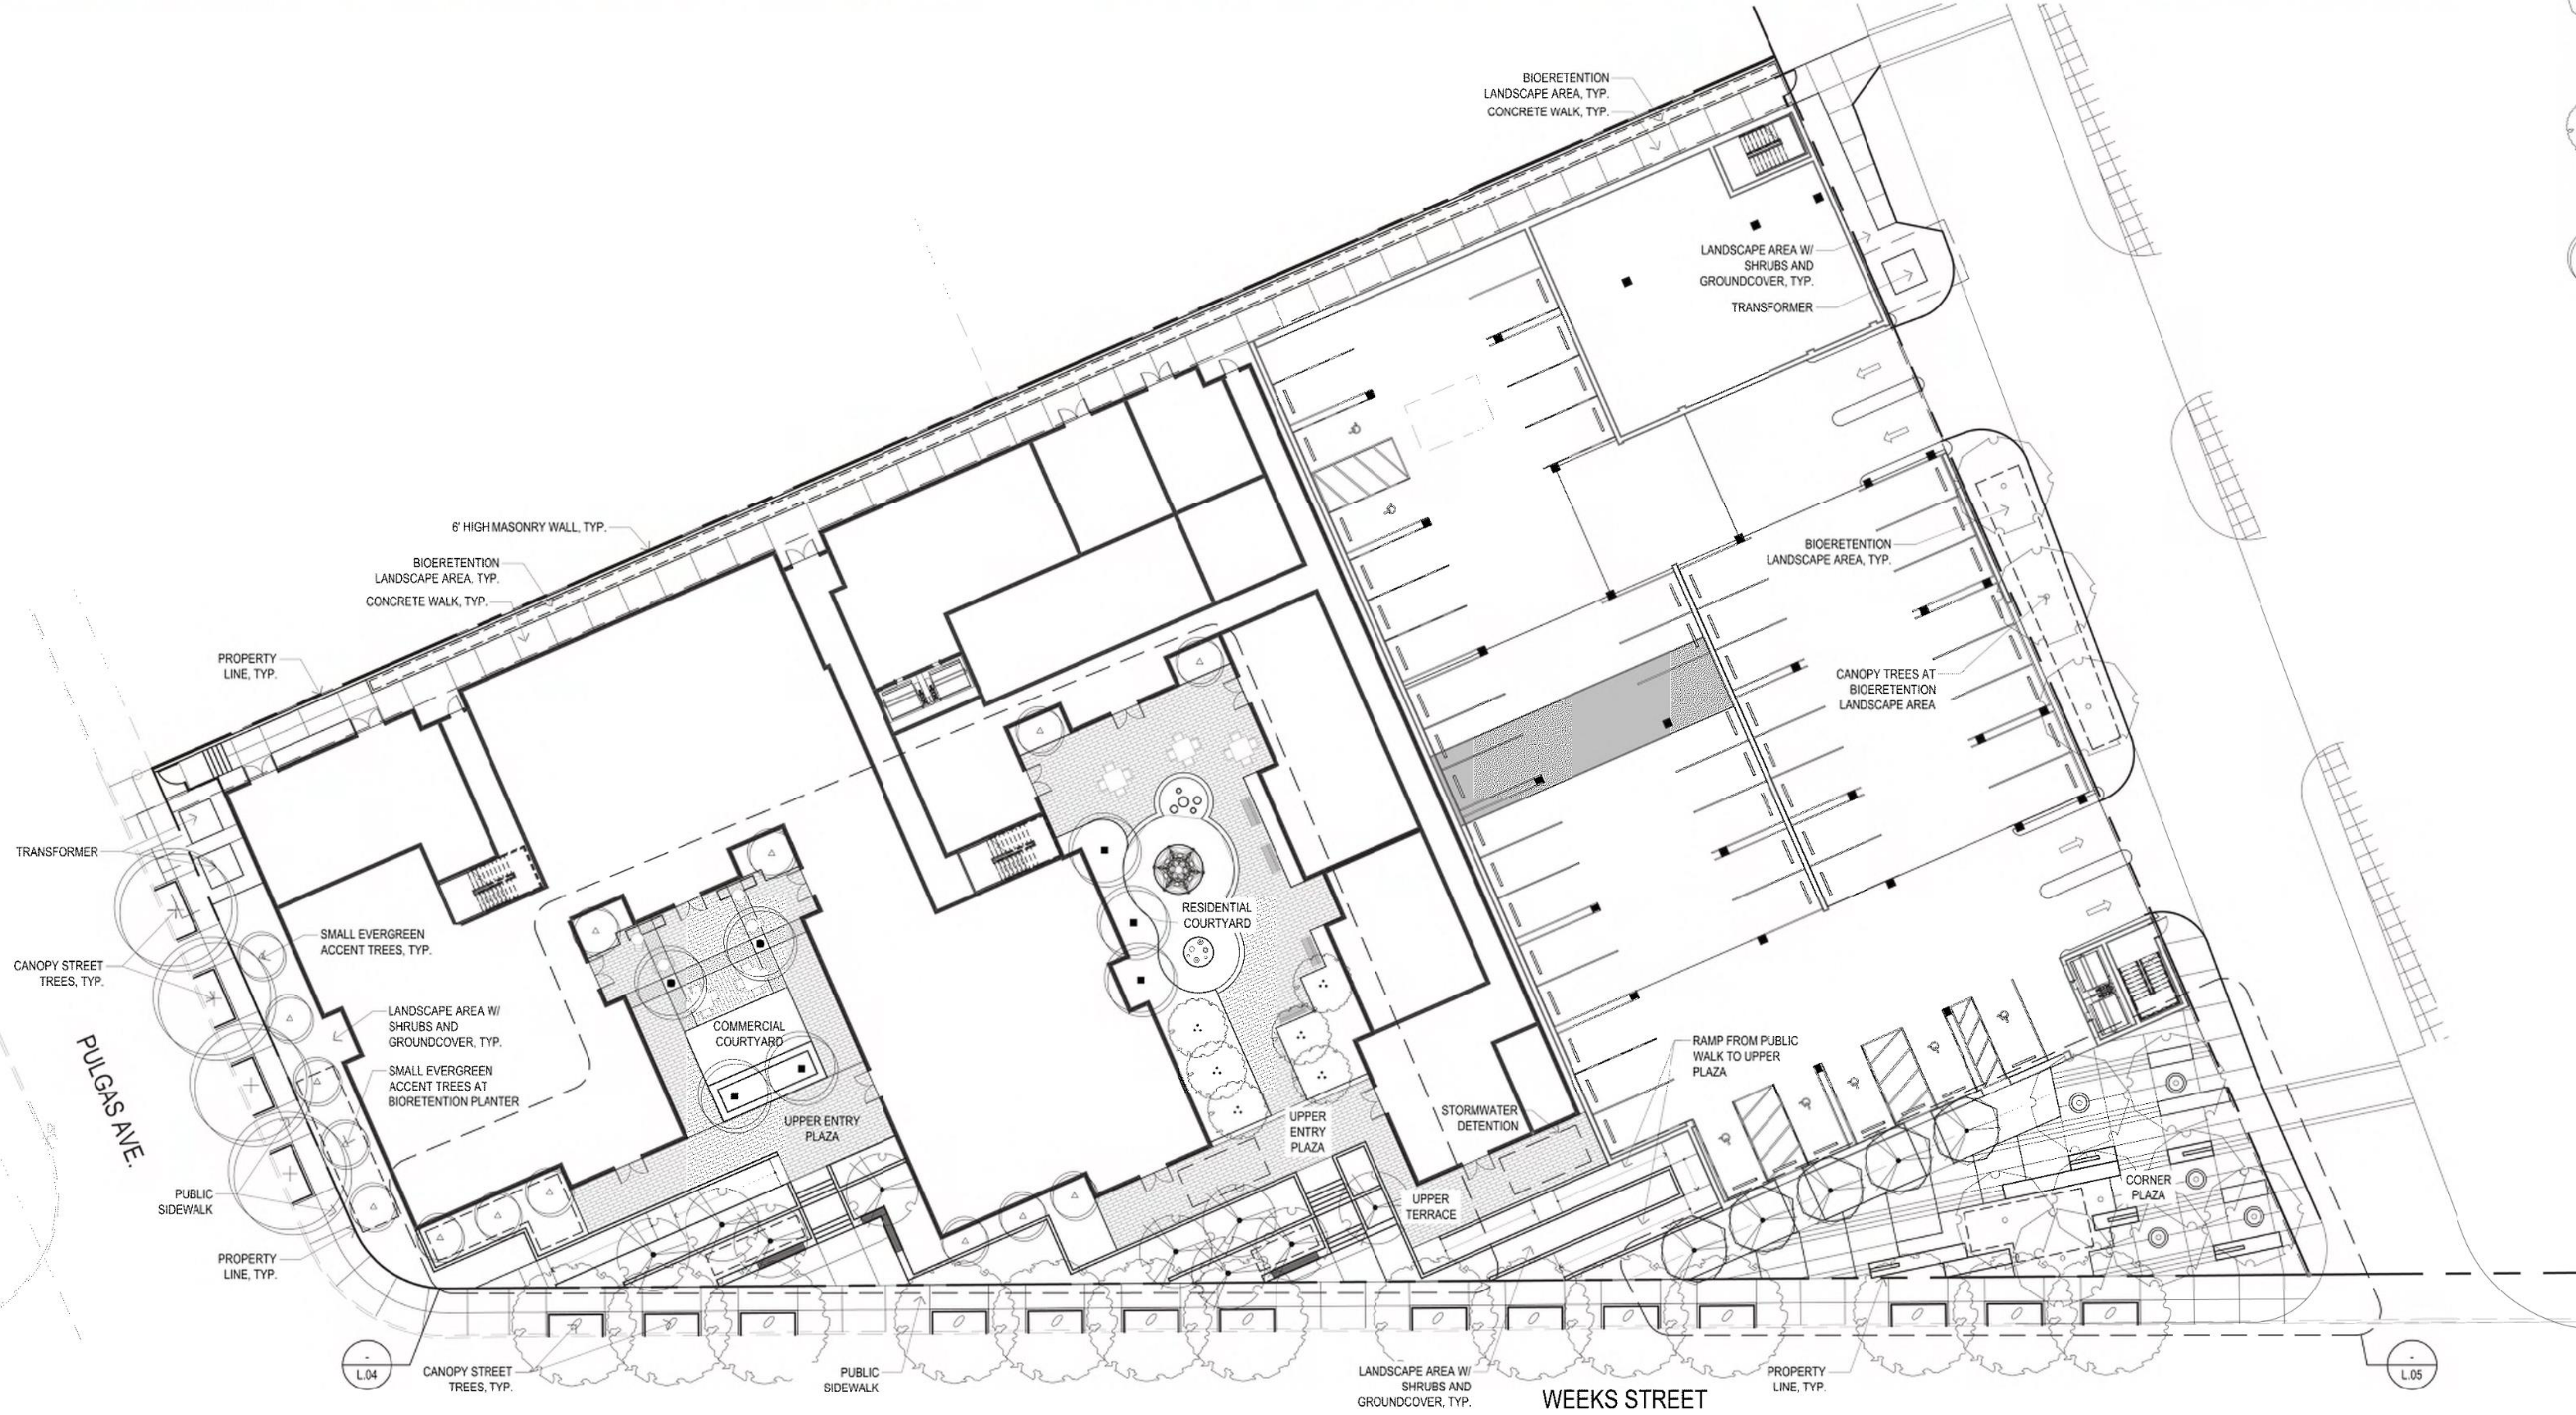

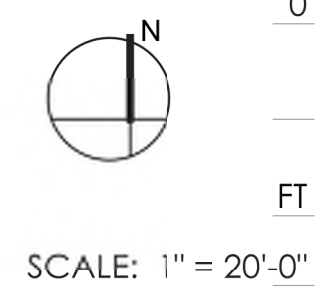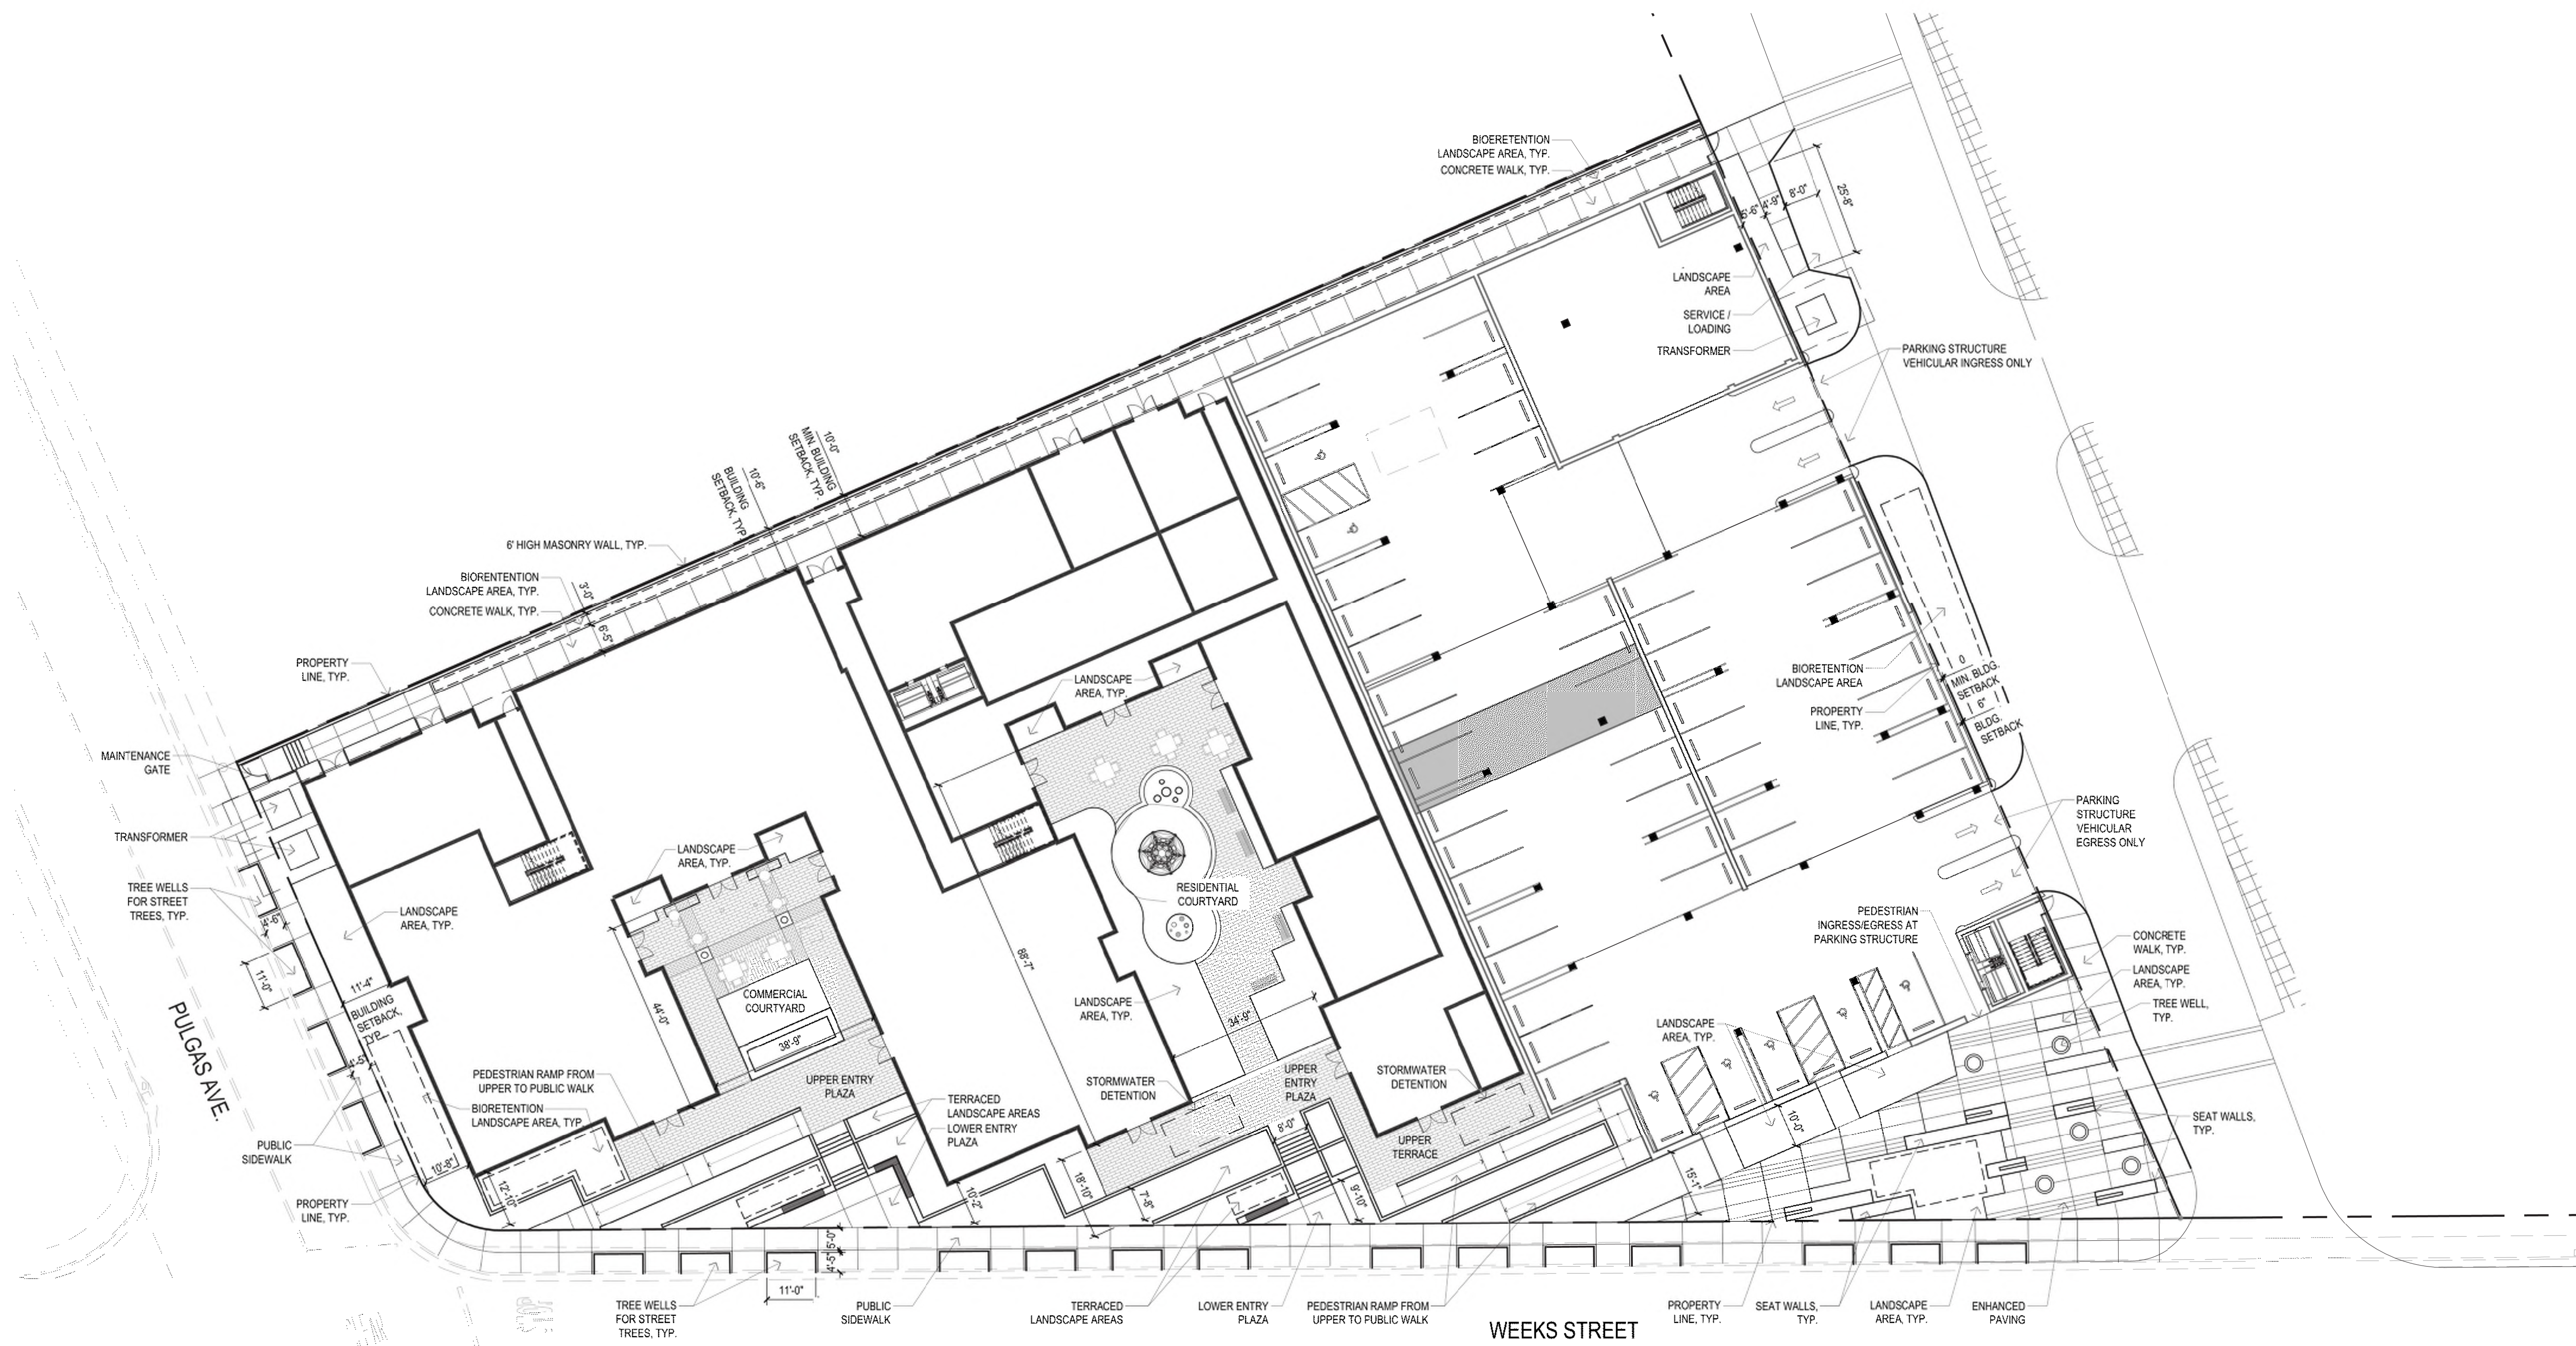



Commercial Courtyard



Terraced Walls and Stairs



Paving Materials




Residential Courtyard



Play Structure



Play Area

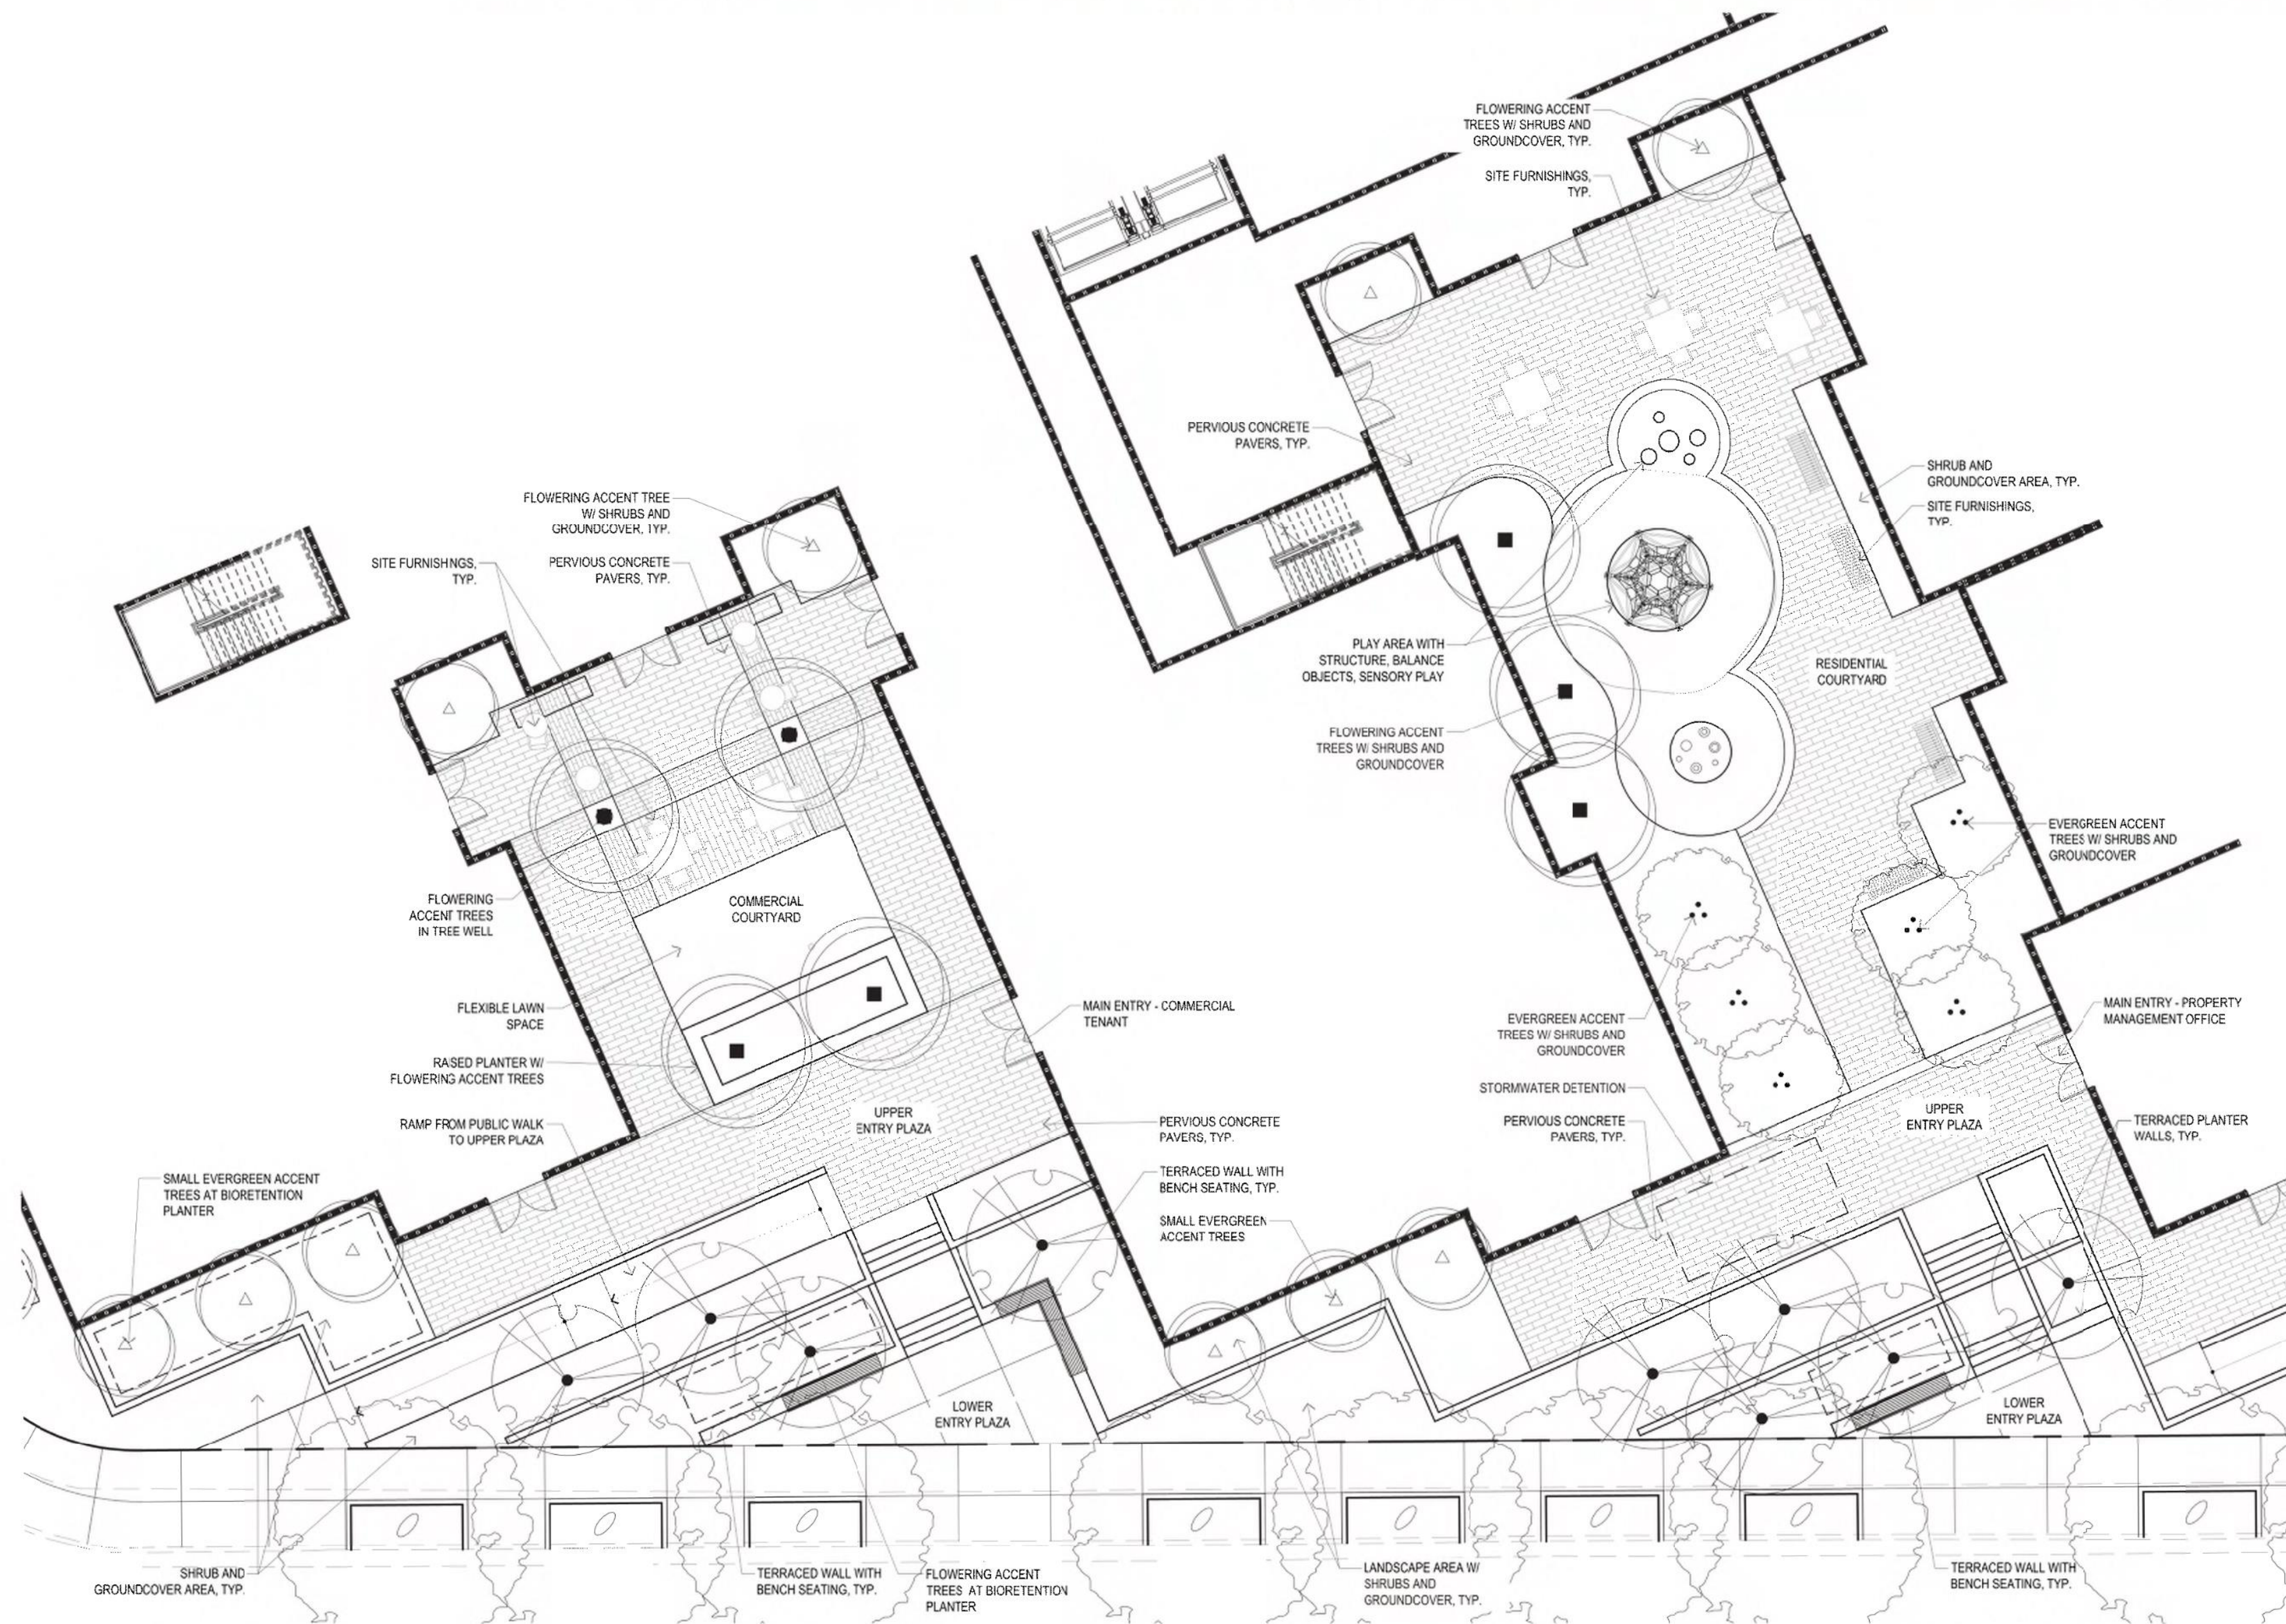



Vertical Screen Tree



Plaza Seatwalls with Bench



Enhanced Paving



Plaza Tree



Tree Grate at Plaza

