

CLIENT:



PROJECT NAME & ADDRESS:

4TH & RAILROAD

**4TH & RAILROAD
San Mateo, CA**

ISSUE: Project Status
ISSUE DATE: Issue Date

REVISIONS:
1 PRE-APPLICATION DESCRIPTION DATE 02/10/2022

SCALE:

PROJECT NUMBER: 2126
DRAWN BY: NS
CHECKED BY:

STAMP:

STAMP


ALL DRAWINGS AND WRITTEN MATERIAL
APPEARING HEREIN CONSTITUTE ORIGINAL
AND UNPUBLISHED WORK OF THE
ARCHITECT AND MAY NOT BE REPRODUCED,
COPIED OR DISCLOSED WITHOUT THE
WRITTEN CONSENT OF THE ARCHITECT.

SHEET NAME:


FLOORS 3-7

SCALE: 3/16" = 1'-0" SHEET SIZE: 30" x 42"
SHEET NUMBER:

AR2.03

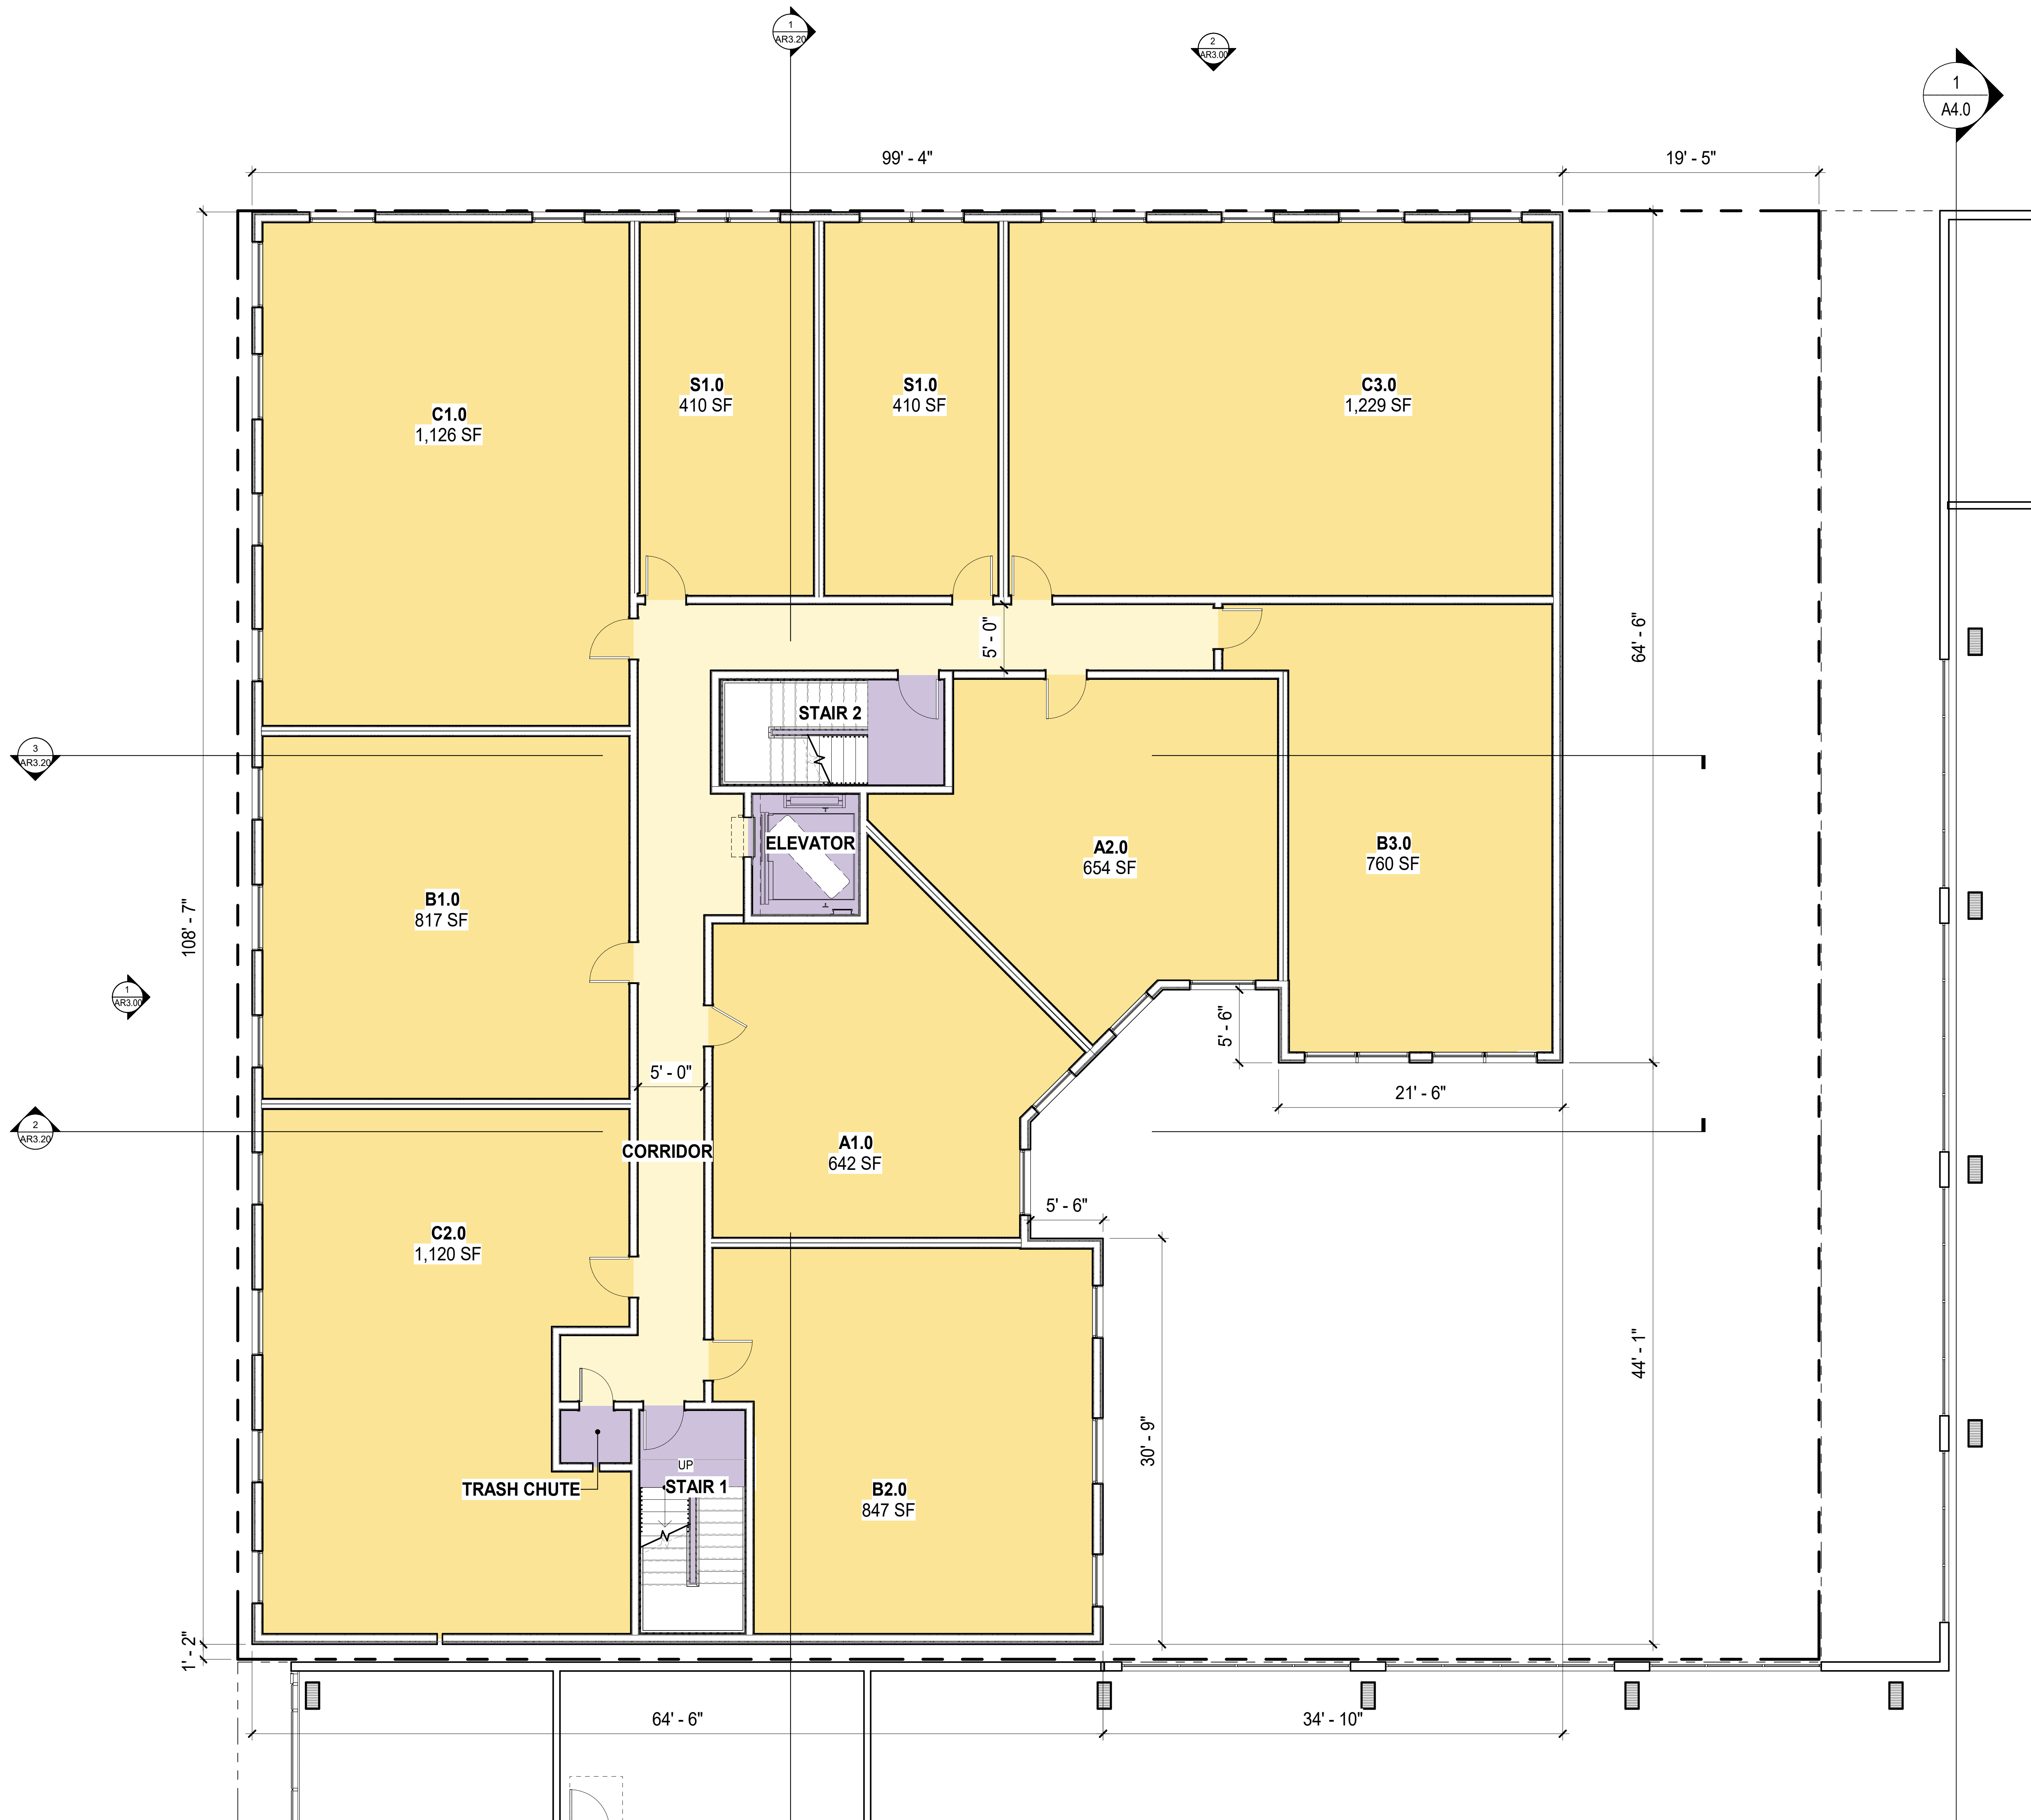

FLOORS 3-7 - PLAN 1
3/16" = 1'-0"

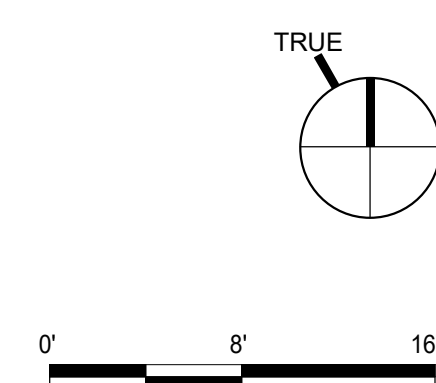



BLOCK ELEVATION - RAILROAD AVENUE 2

3/32" = 1'-0"



BLOCK ELEVATION - E 4TH AVENUE 1

3/32" = 1'-0"

BDE
ARCHITECTURE
934 Howard Street
San Francisco, CA
94103
P. (415) 677-0966

CLIENT:
HARVEST
PROPERTIES
PROMETHEUS

PROJECT NAME & ADDRESS:
4TH & RAILROAD

4TH & RAILROAD
San Mateo, CA

ISSUE:	Project Status
ISSUE DATE:	Issue Date
REVISIONS:	
1 PRE-APPLICATION	DATE 02/10/2022

SCALE:	
PROJECT NUMBER:	2126
DRAWN BY:	NS
CHECKED BY:	
STAMP:	

STAMP
ALL DRAWINGS AND WRITTEN MATERIAL
APPEARING HEREIN CONSTITUTE ORIGINAL
AND UNPUBLISHED WORK OF THE
ARCHITECT AND MAY NOT BE REPRODUCED,
USED OR DISCLOSED WITHOUT THE
WRITTEN CONSENT OF THE ARCHITECT.

SHEET NAME:
**BLOCK
ELEVATIONS**

SCALE: 3/32" = 1'-0" SHEET SIZE: 30" x 42"
SHEET NUMBER:

AR3.00

