


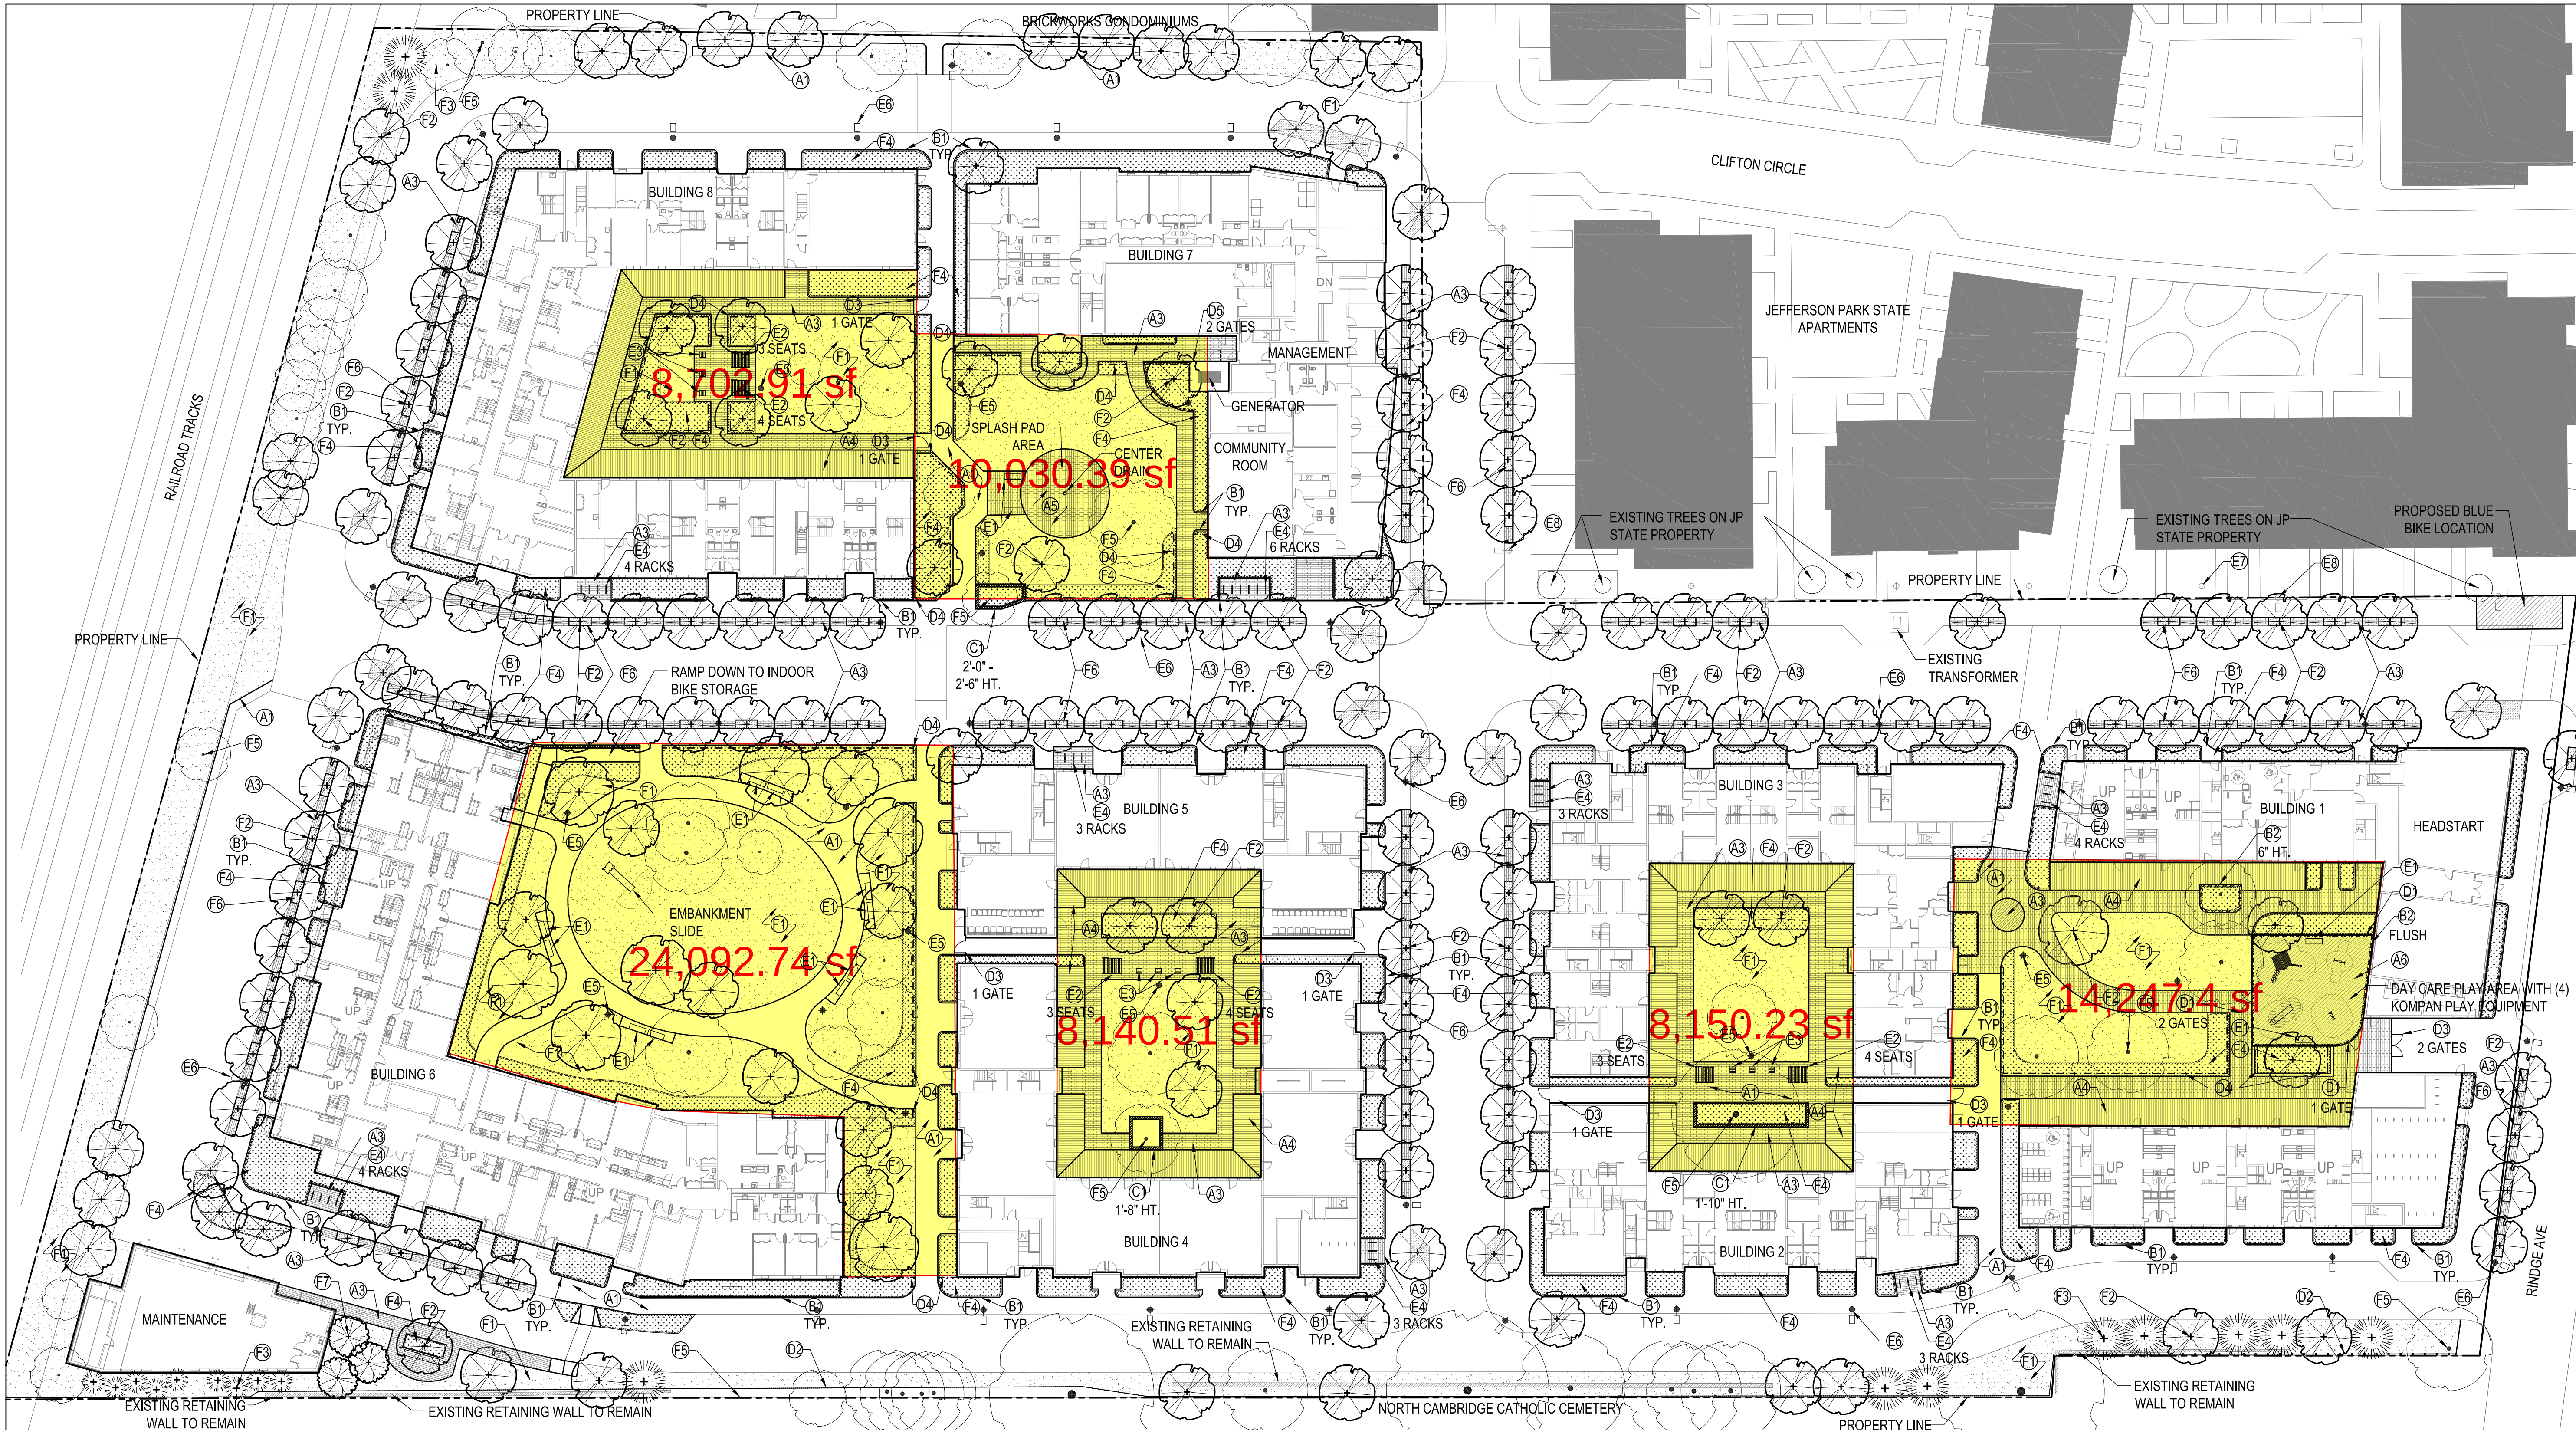


MATERIALS LEGEND

SYMBOL	TYPE	PATTERN	DESCRIPTION
(A1)	PAVING		PEDESTRIAN CONCRETE PAVING
(A2)			VEHICULAR BITUMINOUS PAVING - SEE ENGINEER'S DRAWINGS
(A3)			PERMEABLE PRECAST UNIT PAVERS
(A4)			COMPOSITE DECKING - SEE ARCHITECT'S DRAWINGS
(A5)			POURED IN PLACE SPLASH PAD SURFACING
(A6)			PLAY AREA RUBBERIZED SAFETY SURFACING
(B1)	CURBING		5" WIDE PRECAST CONCRETE LANDSCAPE CURB
(B2)			8" WIDE CIP STEEL REINFORCED CONCRETE CURB
(C1)	WALLS		SEGMENTED PRECAST CONCRETE UNIT WALL

(D1)	FENCE		4' HT. STEEL PICKET FENCE
(D2)			6' HT. ALUMINUM FENCE
(D3)			6' HT. STEEL PICKET FENCE
(D4)			4' HT. STEEL BARRIER FENCE
(D5)			6' HT. CHAIN LINK FENCE
(E1)	FURNISHINGS		BENCH
(E2)			PICNIC TABLES - 3 SEATS OR 4 SEATS
(E3)			GRILL
(E4)			TEMPORARY BIKE PARKING (2 SPACES)
(E5)			POST TOP LIGHT

(E6)			ROADWAY LIGHT
(E7)			EXISTING LIGHT (JEFFERSON STATE)
(E8)			EXISTING ROADWAY LIGHT (JEFFERSON STATE)
(F1)	PLANTING		SEEDED LAWN
(F2)			DECIDUOUS TREE PLANTING
(F3)			EVERGREEN TREE PLANTING
(F4)			PLANTING AREAS - SEE NOTE
(F5)			EXISTING TREE TO REMAIN
(F6)			STREET TREE PIT
(F7)			SMALL FLOWERING TREE PLANTING

NOTES:
1) PLANTING AREAS: ASSUME PLANTING AREAS WILL BE 50% DECIDUOUS SHRUBS AND 50% EVERGREEN SHRUBS.

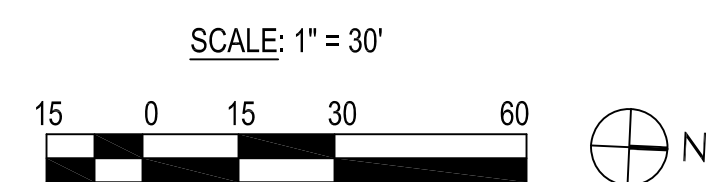

REVITALIZATION OF
JACKSON PLACE

CAMBRIDGE, MA

**BROWN, RICHARDSON
ROWE**
LANDSCAPE ARCHITECTS AND PLANNERS
3 POST OFFICE SQUARE, 3RD FLOOR
BOSTON, MA 02110
TEL.: 617.542.8552 FAX: 617.542.8517
WWW.BROWNRHOWE.COM

SCHREIBER ASSOCIATES
Landscape Architects

Three Fields Lane
Wayland, MA 01778

O: 508.358.2211 C: 617.312.6966
kas123@comcast.net

BWA ARCHITECTURE
132 Lincoln Street, Boston MA 02111 617.350.7420
www.bwaboston.com

Issue		
No.	Description	Date
1	Schematic Pricing	04/23/2021
2	Schematic Design	05/12/2021

DRAWING TITLE
**LANDSCAPE
MATERIALS
PLAN**

SHEET NO.

L-1

PROJECT NO.