


30 + 11.11 = 41.11 x 0.5625 = 16.87 SPACES REQUIRED  
17 SPACES PROVIDED

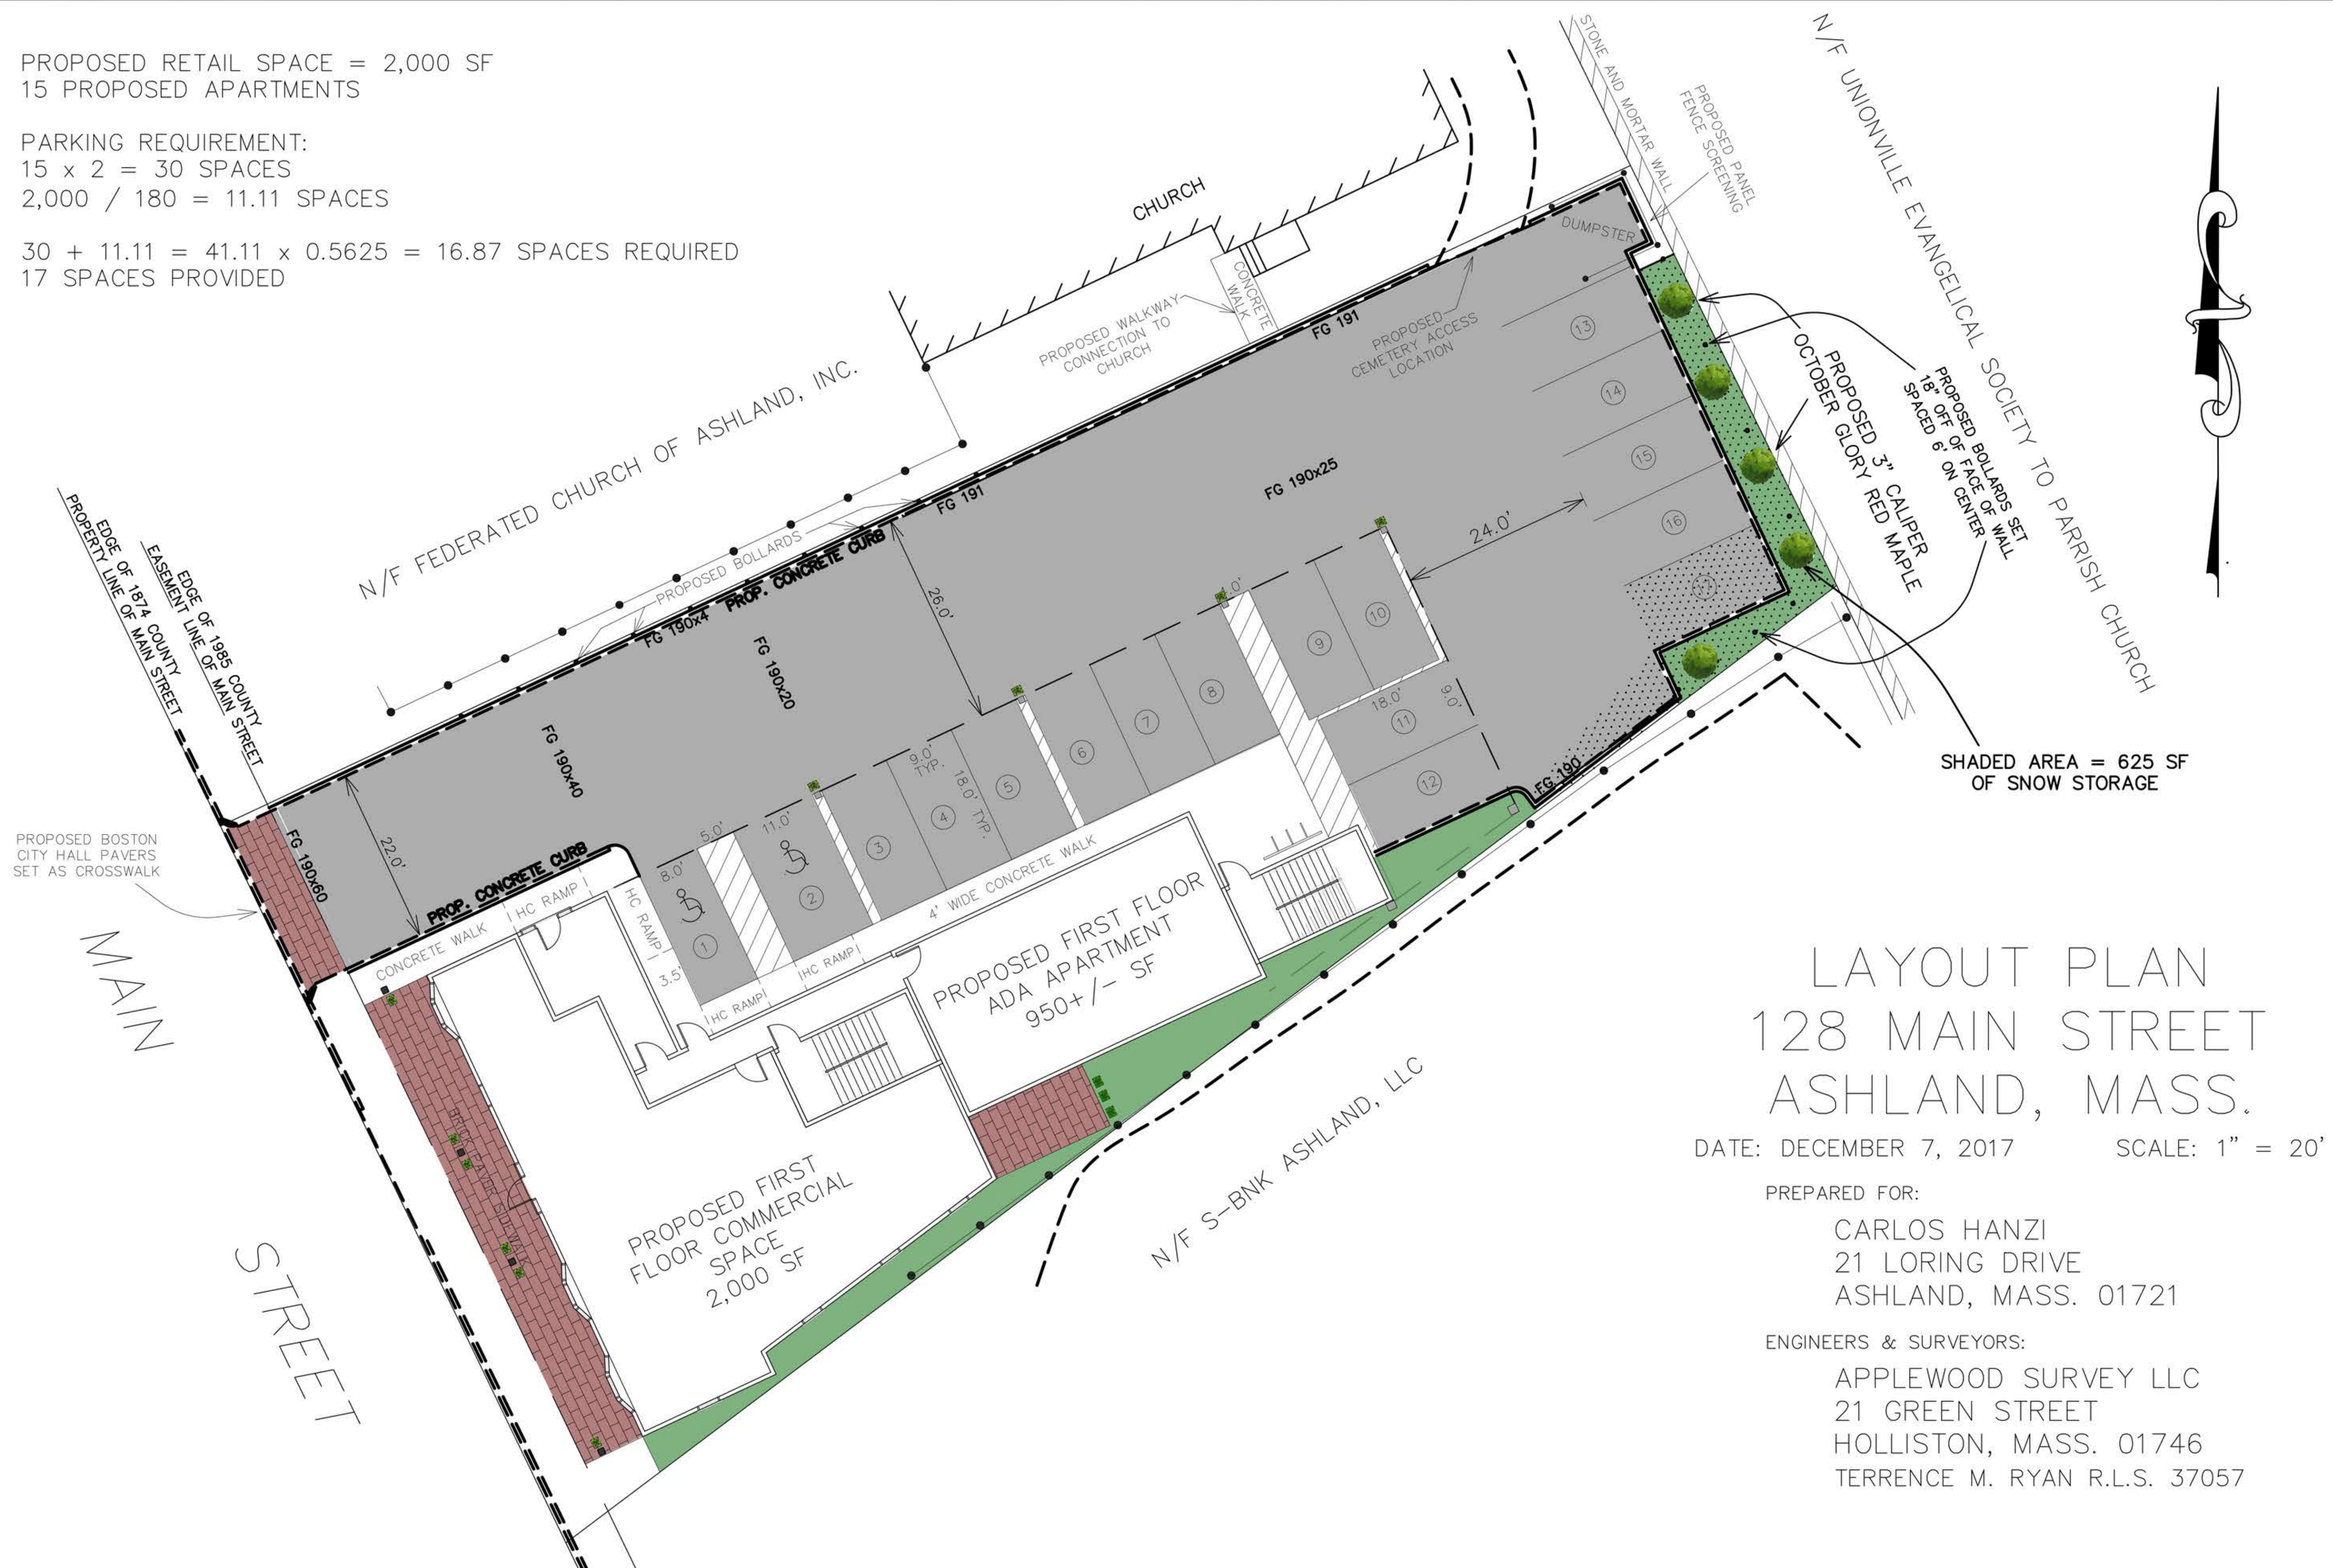

LAYOUT PLAN  
128 MAIN STREET  
ASHLAND, MASS.

DATE: DECEMBER 7, 2017      SCALE: 1" = 20'

PREPARED FOR:

CARLOS HANZI  
21 LORING DRIVE  
ASHLAND, MASS. 01721

ENGINEERS & SURVEYORS:

APPLEWOOD SURVEY LLC  
21 GREEN STREET  
HOLLISTON, MASS. 01746  
TERRENCE M. RYAN R.L.S. 37057