



101 Walnut Street
PO Box 9151
Watertown, MA 02471
617.924.1770

PLAN NOTES:

1. PHASING BOUNDARIES ARE APPROXIMATE AND ARE INTENDED PRIMARILY TO ILLUSTRATE THE HOMES TO BE CONSTRUCTED IN EACH PHASE.



2. ESTIMATED SITE WORK CONSTRUCTION START SCHEDULE:

PHASE 1 = 2016

PHASE 2 = 2017

PHASE 3 = 2018

PHASE 4 = 2019

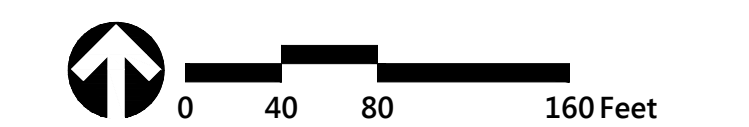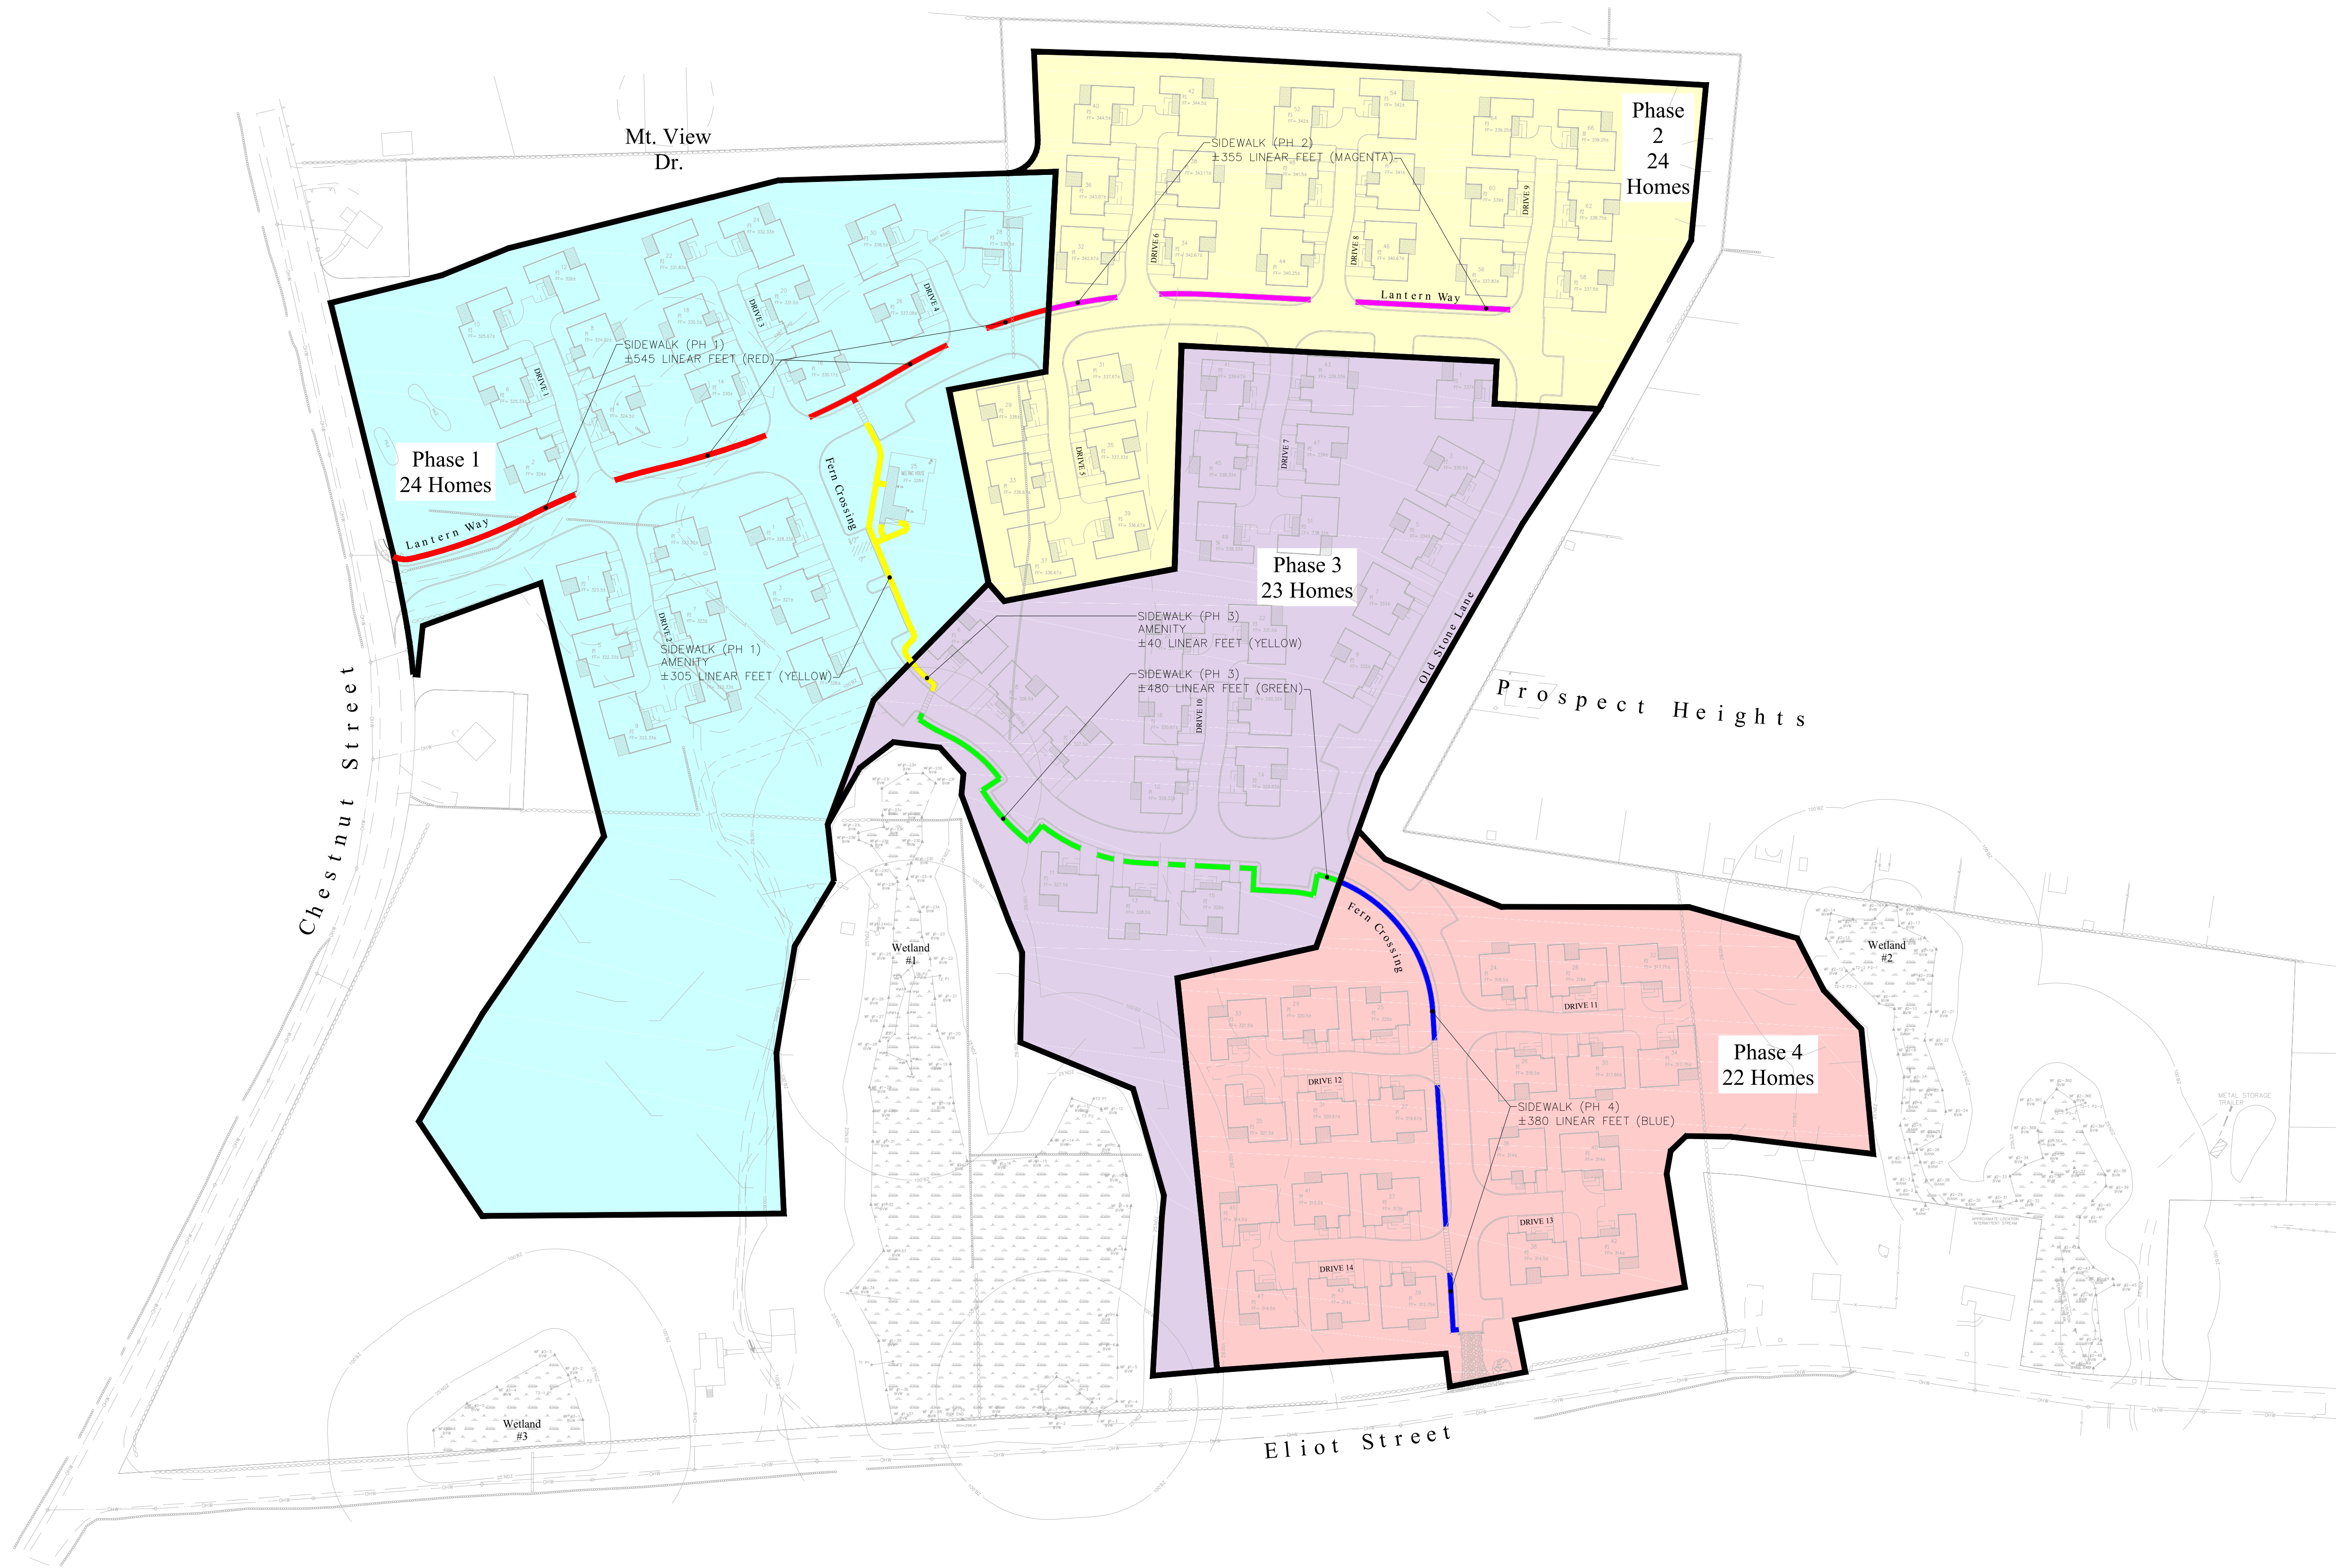

**The Lanterns at
Warren Woods**
466 Chestnut Street
Ashland, Massachusetts

No.	Revision	Date	Appr.

Designed by _____ Checked by _____
Issued for _____ Date _____
Special Permit **August 28, 2015**

Not Approved for Construction
Drawing Title
**Phasing Plan
Sidewalk Lengths**

Drawing Number

C-1

Sheet **1** of **33**



Project Number
13050.00