


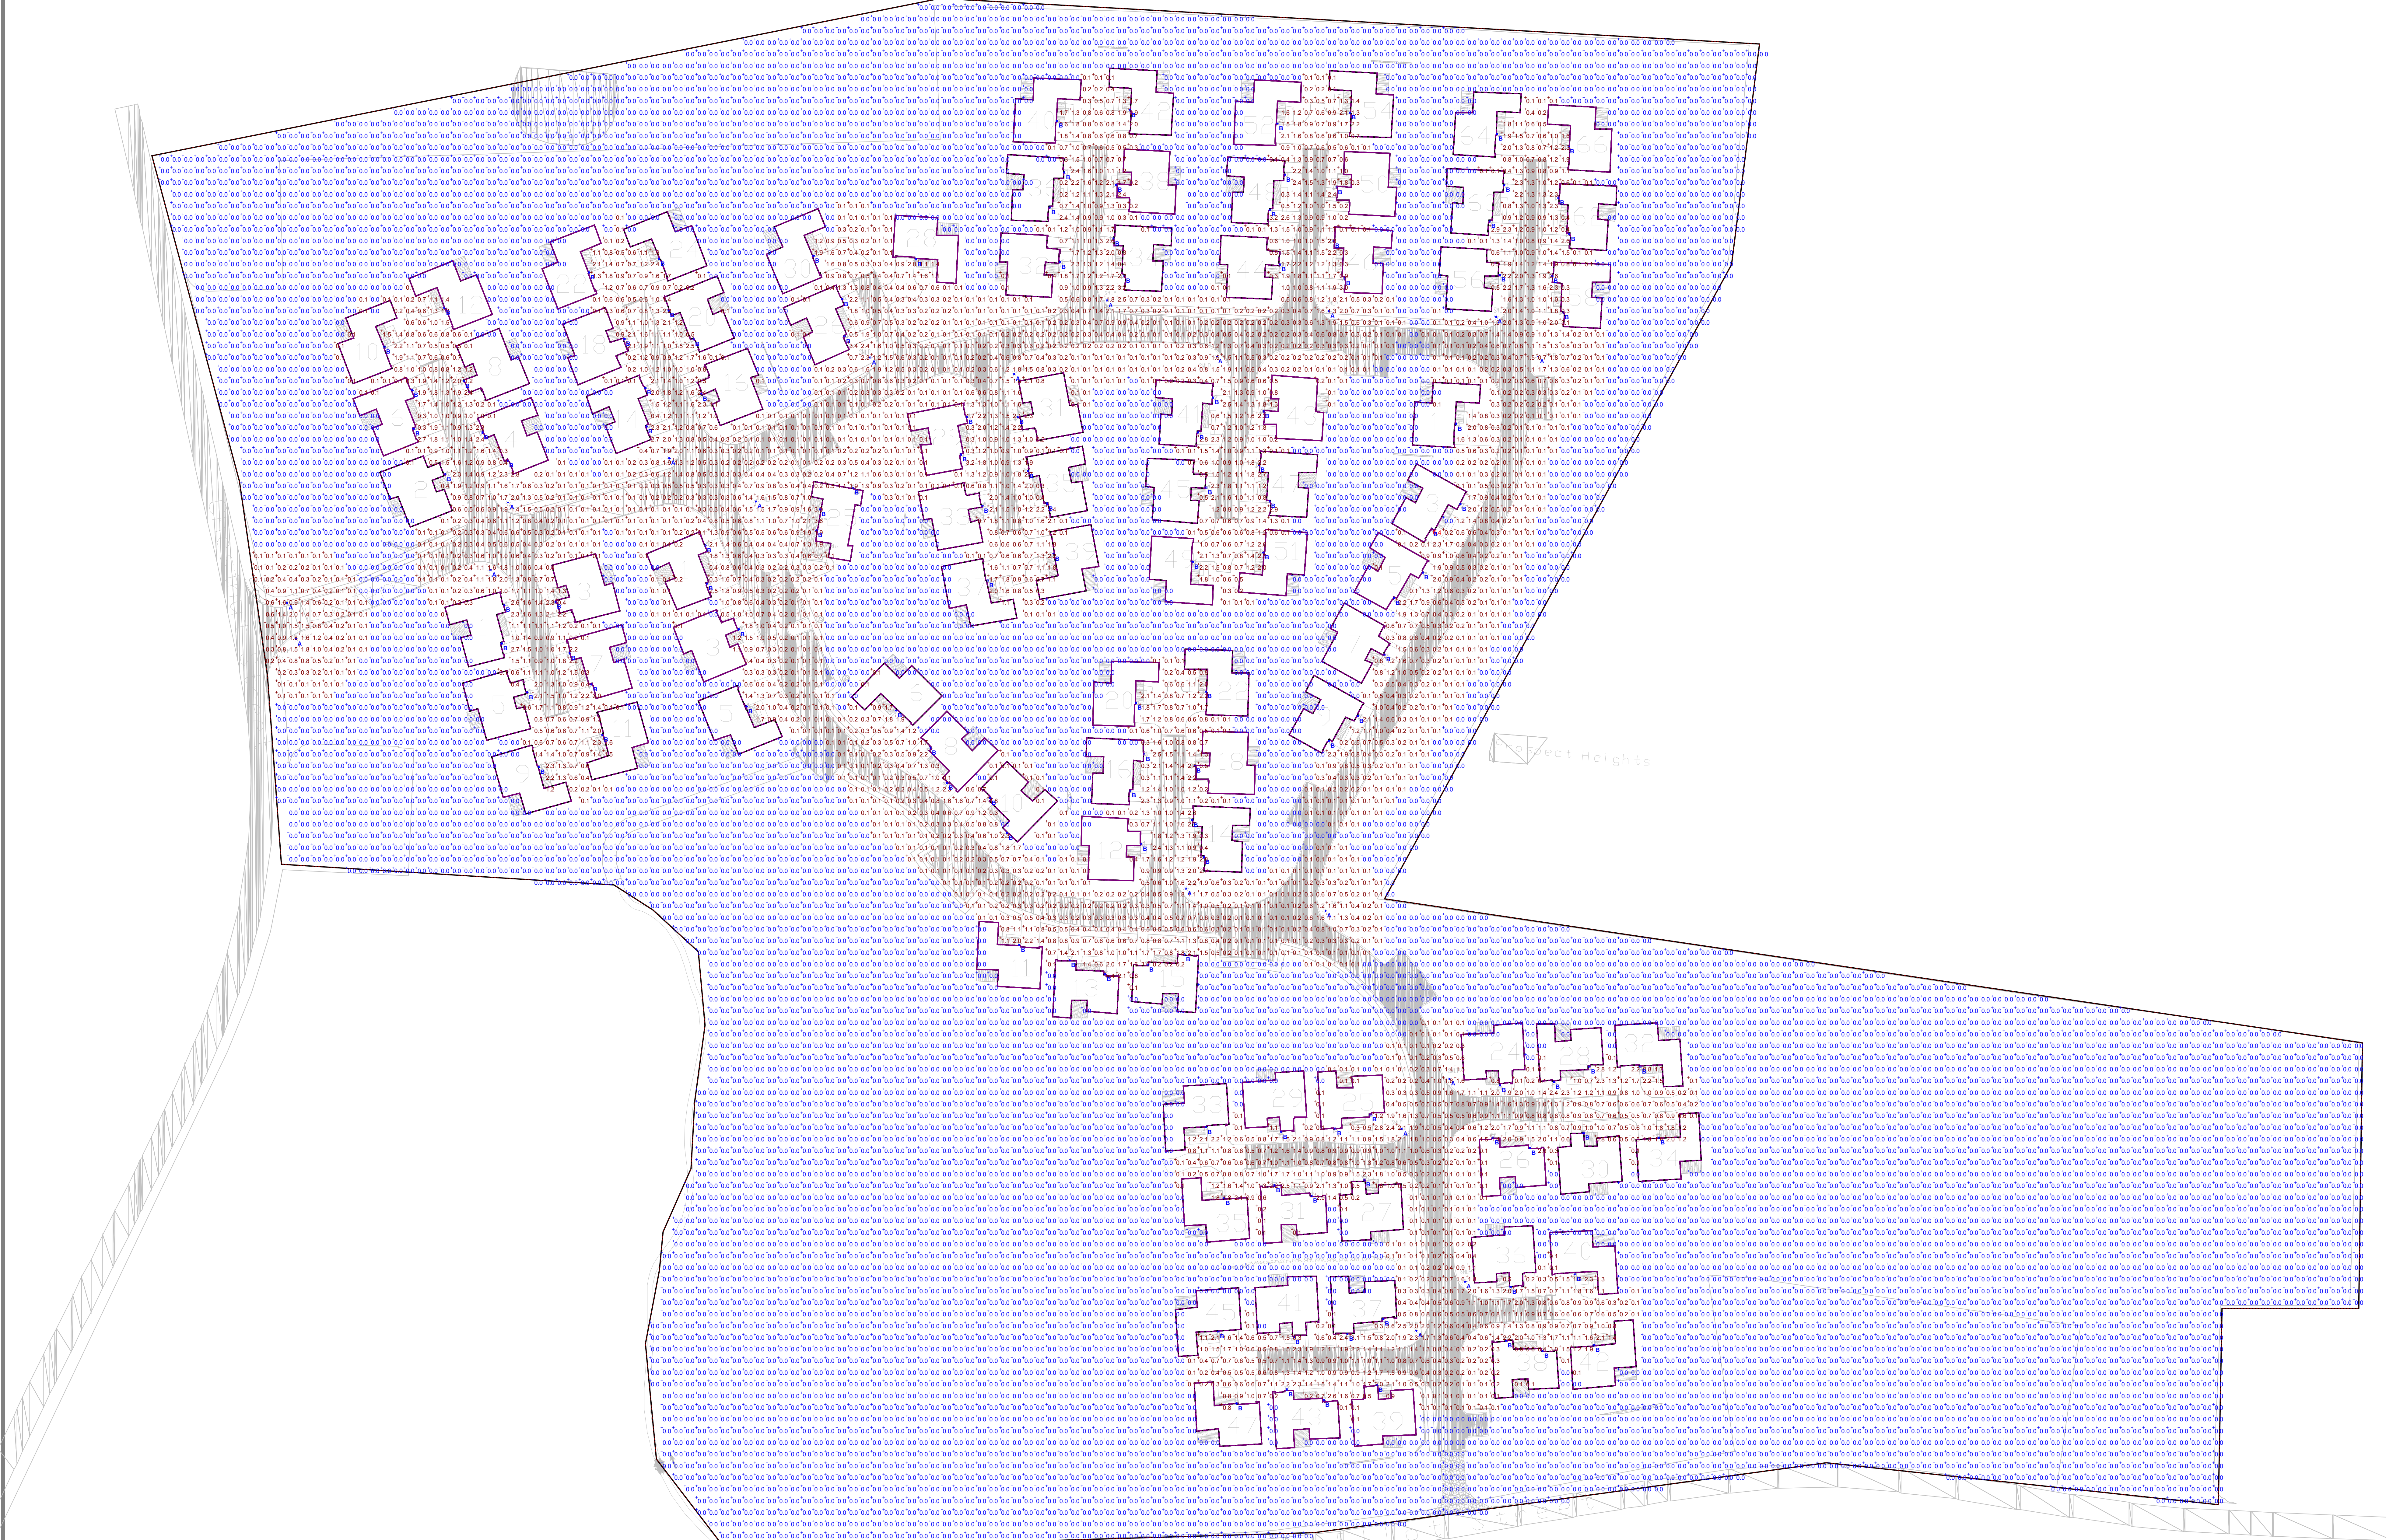

Plan View
Scale - 1" = 50'

Statistics						
Description	Symbol	Avg	Max	Min	Max/Min	Avg/Min
Exterior Calc Zone	+	0.2 fc	6.4 fc	0.0 fc	N/A	N/A
Schedule						
Symbol	Label	Quantity	Manufacturer	Catalog Number	Description	Lamp
	A	19	Antique Street Lamps	LTL30 32LED 700MA 4K ACT MVOLT N5	LED ACORN UPGRADE WITH FRAMED GLOBE	LED
	B	131	Antique Street Lamps	LTL30 32LED 700MA 4K ACT MVOLT N5	LED ACORN UPGRADE WITH FRAMED GLOBE - WALL MOUNTED	LED

Note

1. Calc taken at 0' AFF
2. Fixtures mounted at 12' AFF

These drawings are for conceptual use only and are not intended for construction. Values represented are an approximation generated from manufacturers photometric inhouse or independent lab tests with data supplied by lamp manufacturers.