

NOTES



1. ALL DIMENSIONS IN METERS UNO.
2. PLAN IN ACCORDANCE WITH MOS PART 139. - AERODROMES

LEGEND

- SECURITY CONTROLLED AIRPORT BOUNDARY
- AIRPORT REFERENCE POINT
- BOUNDARY GATE and NUMBER
- CRASH GATE

AUTHORITY TO DRIVE AIRSIDE

- CAT 1 ADA: GREEN PERIMETER ROADS ONLY
- CAT 2 ADA: BLUE APRONS AND LEASE AREAS
- CAT 2A ADA: ORANGE PUSH BACKS
- CAT 3 ADA: RED TAXIWAYS
- CAT 4 ADA: YELLOW RUNWAY & RESTRICTED AREAS

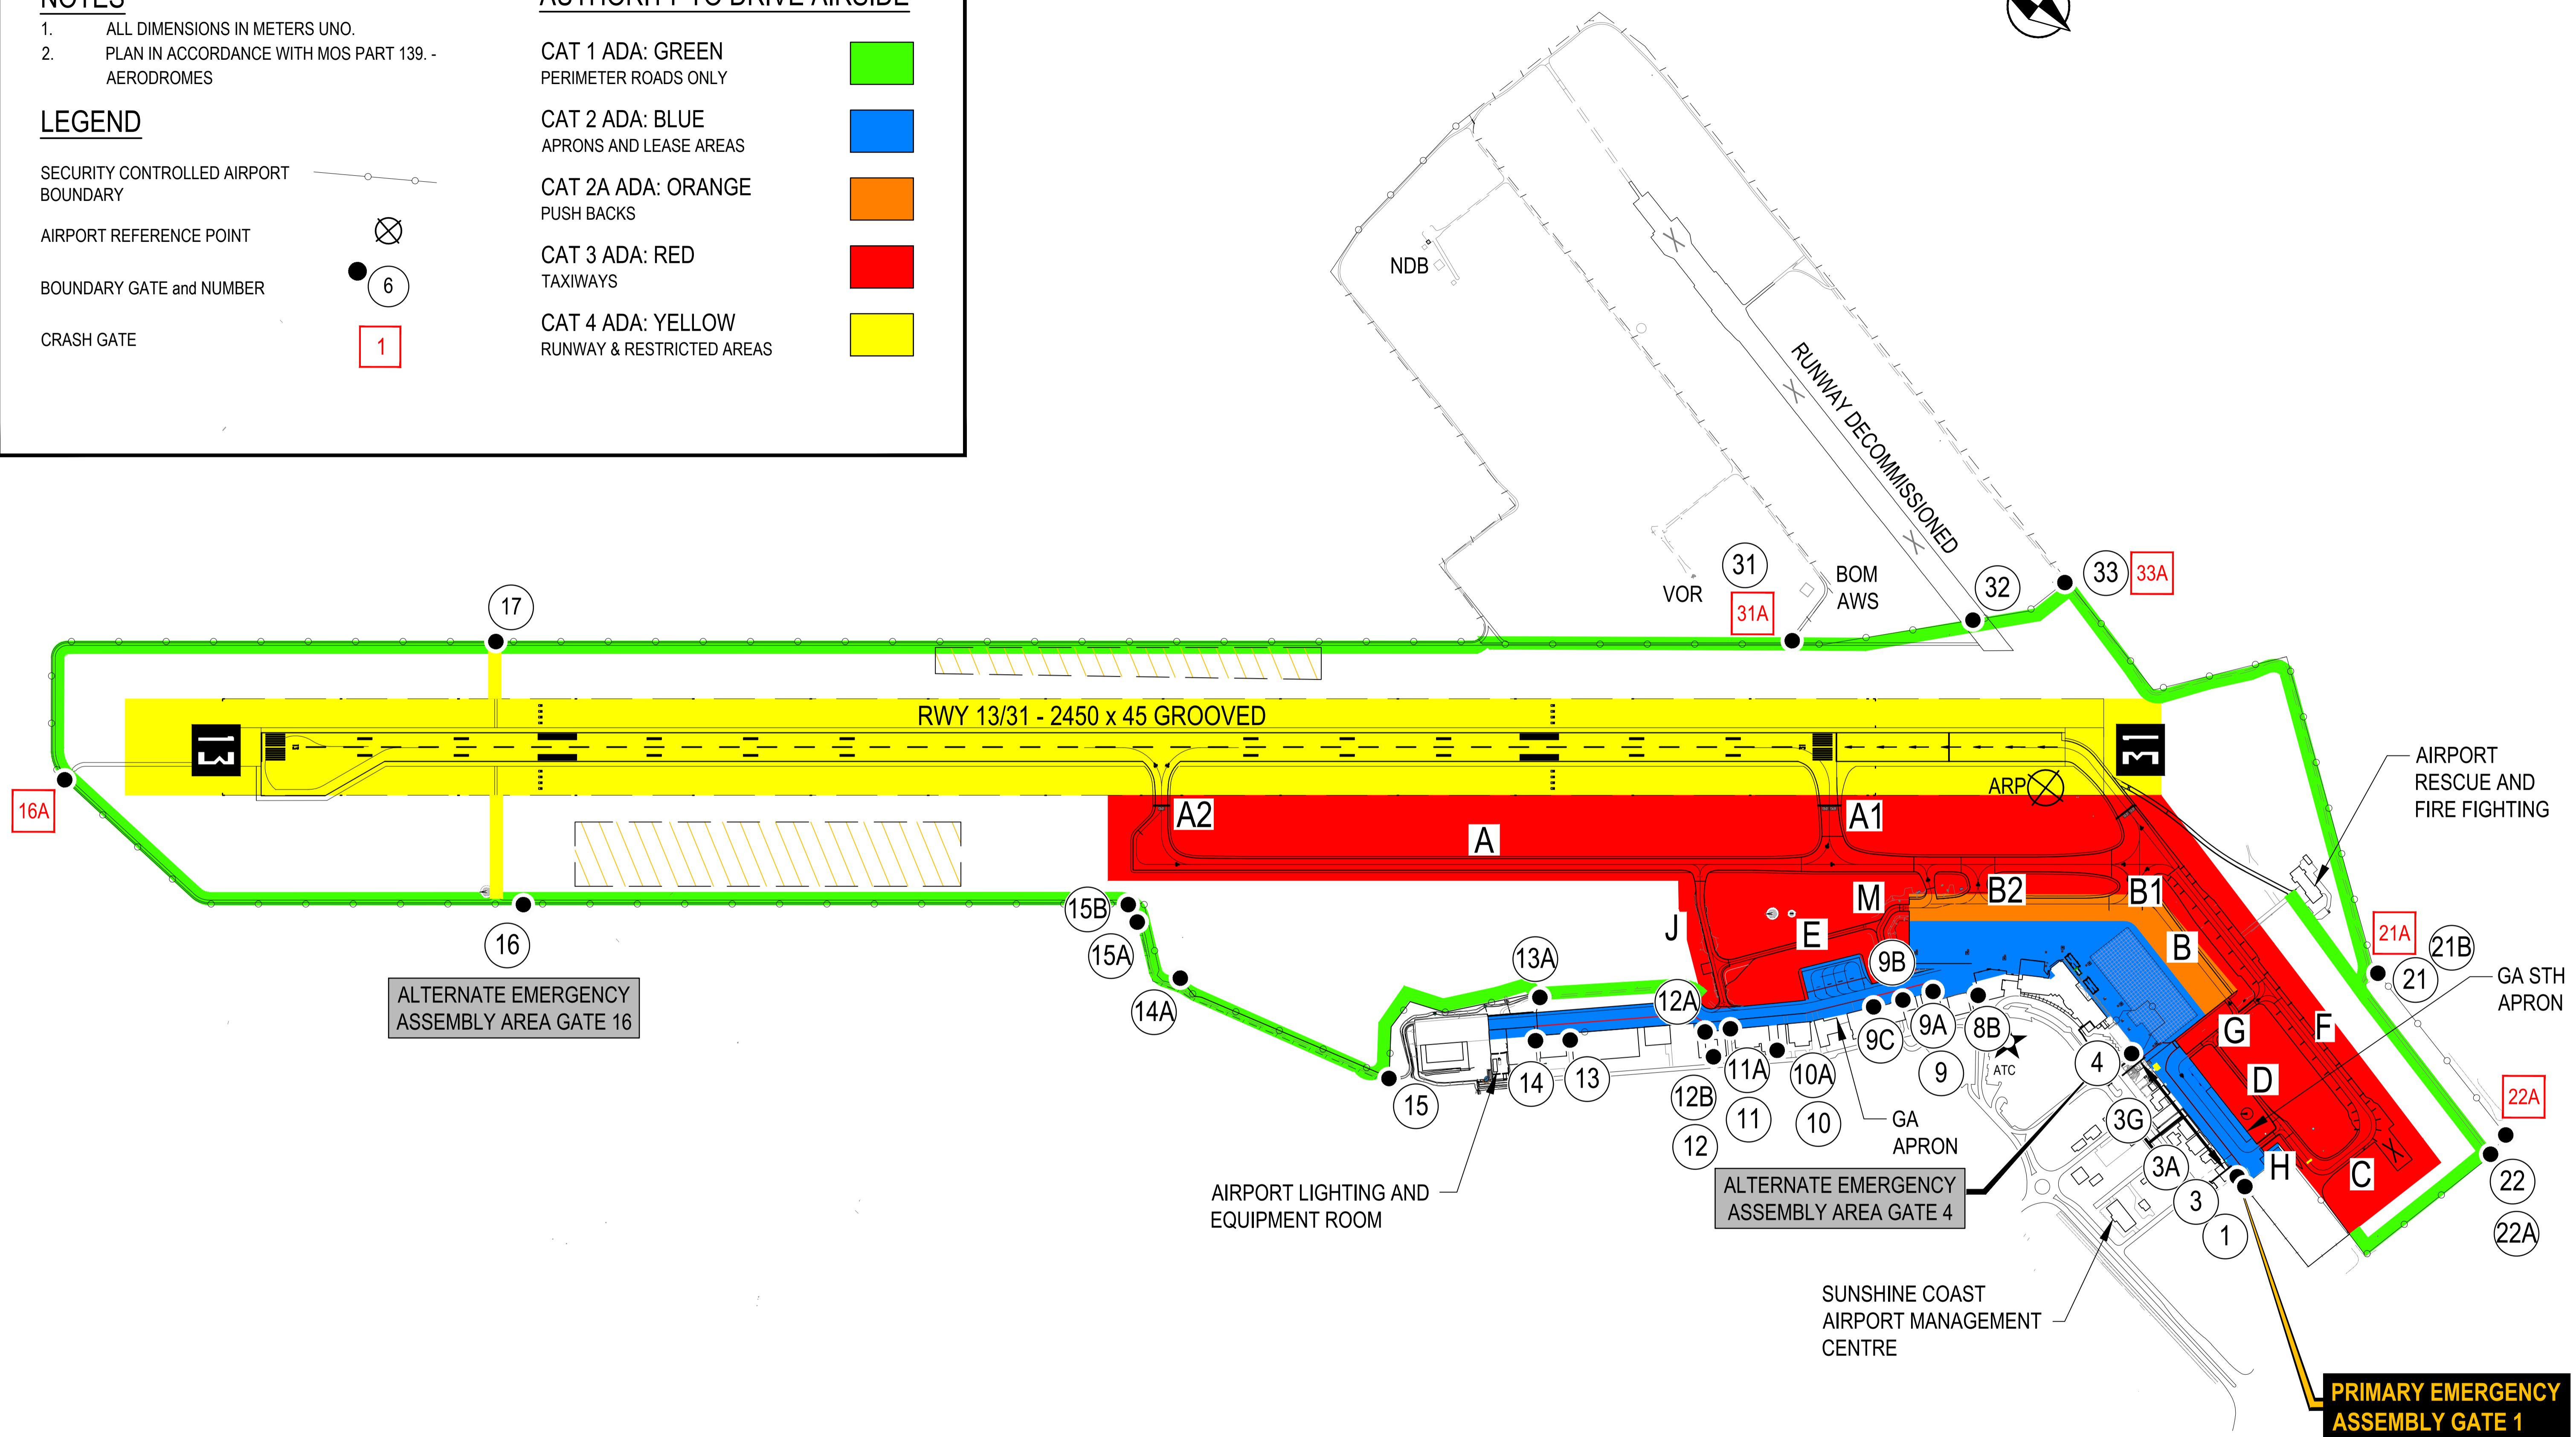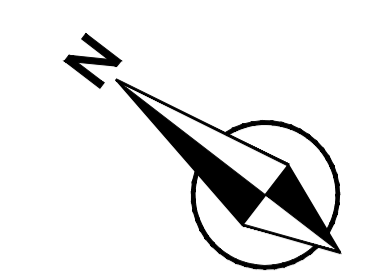

REV	DATE	AMENDMENTS
I	20.01.26	SOUTHERN APRON PRECINCT LANDSIDE / BOUNDARY & GATE AMENDMENTS
H	08.04.26	GATE 8/8A REMOVED GATE 1 LOCATION AMENDED
G	15.01.26	NORTHERN AIRSIDE BOUNDARY AMENDED
F	10.07.24	AEROSPACE PRECINCT BOUNDARY CHANGES
E	30.08.23	UPDATES TO LAYOUT TWY J, B2, B3, M & AIR TRANSPORT APRON EXTENSION
D	29.12.22	UPDATES TO NORTHERN AIRSIDE/LANDSIDE BOUNDARY
C	07.01.21	REVISED AIRSIDE DRIVING CATEGORIES
B	22.11.20	UPDATES TO FULL RWY LENGTH

XREF LIST
Includes: ZSH_A1
Includes: YBSU 20X02 BASE
Includes: YBSU 20X04 BNDY
Includes: YBSU 20X05 GATES

Note: This document carries Airworks Consulting Pty Ltd copyright and is reproduced here for information only. The information shown must be verified for accuracy and completeness by necessary investigation and site inspection and measurement. Users of this information hereby agree and indemnify the company against any claim from the use of the information contained herein and associated discussions.

Airworks
simon@airworksconsulting.com.au

CLIENT	Sunshine Coast Airport
DRAWN:	AIRWORKS 23.07.20
DESIGNED:	AIRWORKS 23.07.20
ORIGINATOR:	A BANNISTER
COMPANY:	SCA
APPROVED:	

SUNSHINE COAST AIRPORT	
AERODROME MANUAL	
AUTHORITY TO DRIVE AIRSIDE	
CATEGORY 1-4 AREA RESTRICTIONS	
TITLE	

SCALE	50 0 50 100 150 200m
A1 SCALE 1:5000	
DRAWING No.	REV
YBSU-20AP03	I