


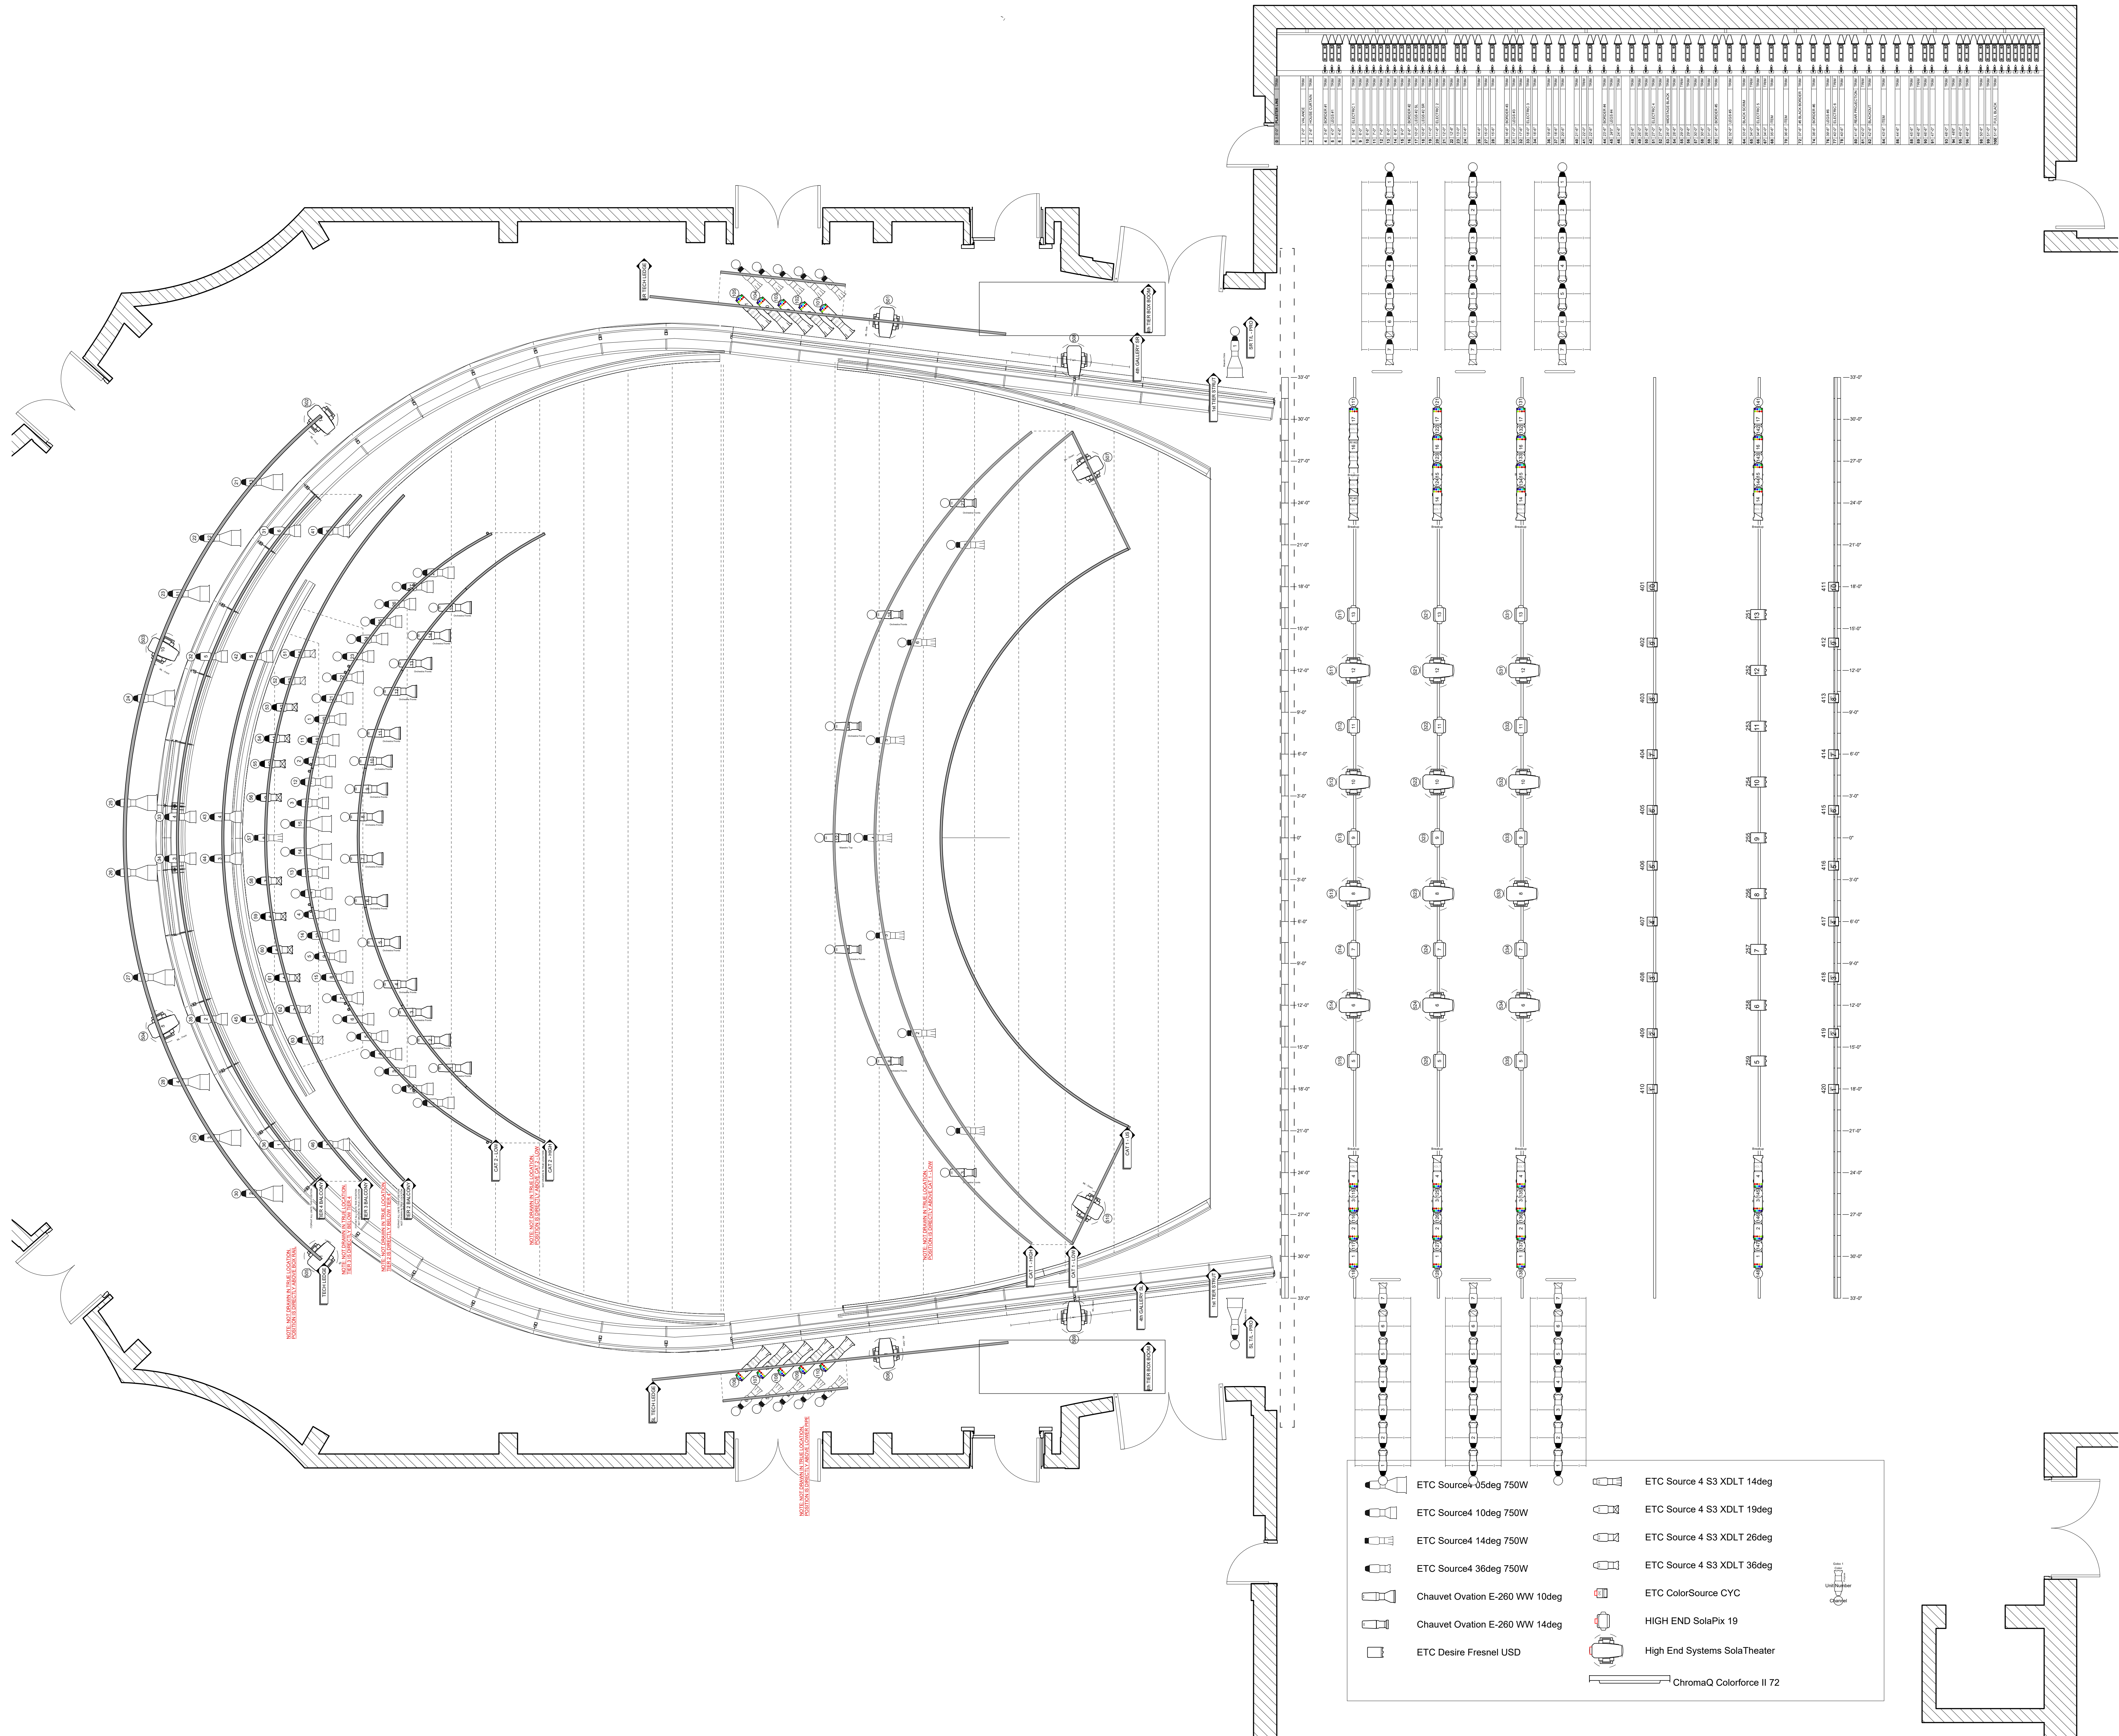

Date: 07/18/2025

Scale: 1/4" = 1'-0"

Sheet: 1 OF 1

Dr. Phillips Center for the Performing Arts

Steinmetz Hall Full Lighting Plot

Venue: Steinmetz Hall

Plot:

THIS DRAWING CONTAINS ONLY VISUAL CONCEPTS AND CONSTRUCTION SUGGESTIONS. The lighting designer is solely responsible for the appearance of the production, not its safety. The designer will promptly correct any specification found to be incompatible by the Producer with proper safety precautions. The producer will indemnify, defend, save, and hold the designer (and his or her family or heirs) harmless from and against any or all liability, costs, or fees, whatsoever which they may suffer by reason of the designs furnished hereunder. Finally, the producer agrees to carry comprehensive general liability insurance applicable to any claims that might arise due to any work performed under the Agreement.

Designer: Keith Sales, Jr./Emily-Ann Stephens

File Name: SMH REP PLOT - REVIS D 7.1825 Status: Final-rev1