

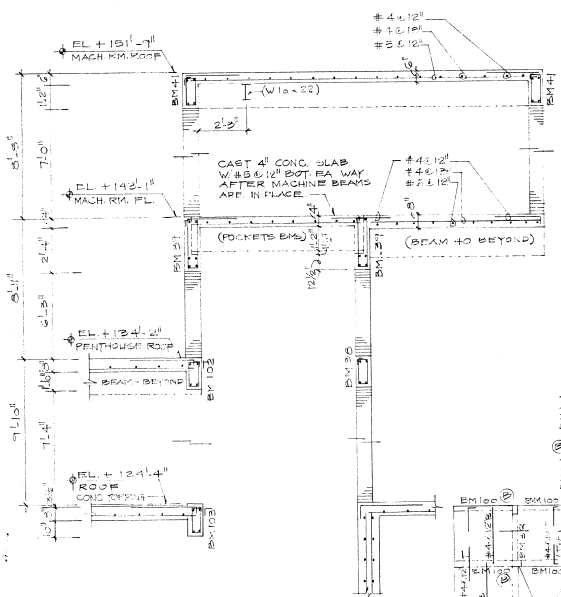


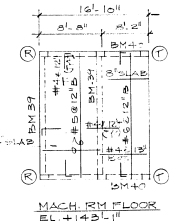


ELEVATOR SECTION
SCALE 3/8" = 1'-0"

PENTHOUSE ROOF
SCALE 1/8" = 1'-0"

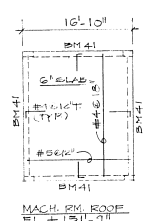

BEAM SCHEDULE					
MARK	SIZE B x D	LONGITUDINAL BOT	LONGITUDINAL TOP	STIRRUPS	REMARKS
BM-100	8" x 22"	2#3	2#7	#3 @ 10"	
BM-101	8" x 22"	2#3	2#7	#3 @ 10"	
BM-102	8" x 20"	2#3	2#5	#3 @ 10"	
BM-103	8" x 22"	2#3	2#5	#3 @ 10"	

NOTE:
COL (A) 12" x 18" W/ 4#7 & 3#3 @ 12"
COL (B) 9" x 12" W/ 4#3 & 3#3 @ 12"

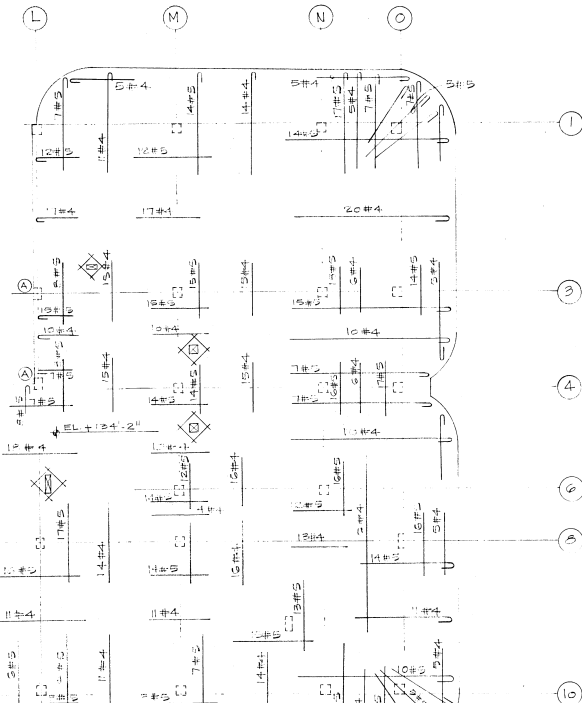

CHAMPLAIN TOWERS NORTH
A-112 UNIT CONDOMINIUM

DATE: 11-12-20
SHEET No. 14-A-14