


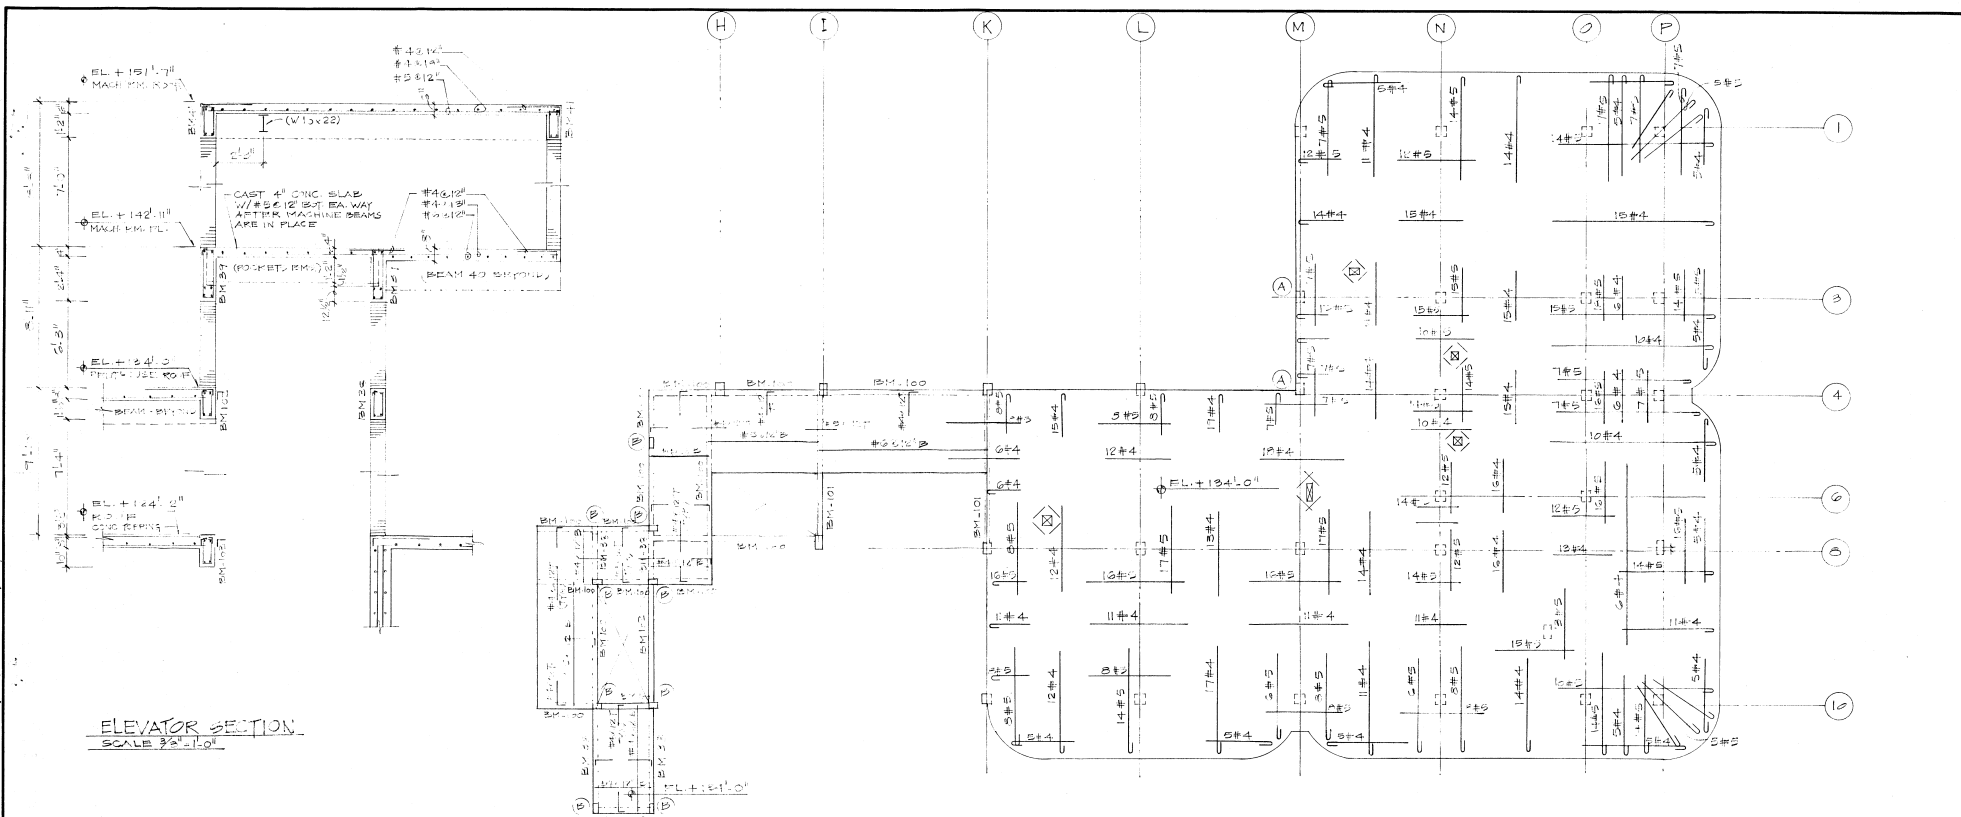


ELEVATOR SECTION
SCALE 3/8"=1'-0"


PENTHOUSE ROOF
SCALE 1/8"=1'-0"



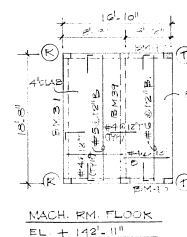

MACH. RM. FLOOR
EL + 142'-11"

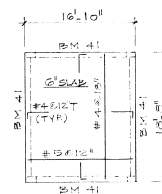

MACH. RM. ROOF
EL + 151'-7"

WILLIAM H. FREEMAN & ASSOC.
ARCHITECTS, INC.

CHAMPLAIN TOWERS SOUTH
A 135 UNIT CONDOMINIUM

DATE: 11/14/99 SHEET NO.
REV: 14A - 14