


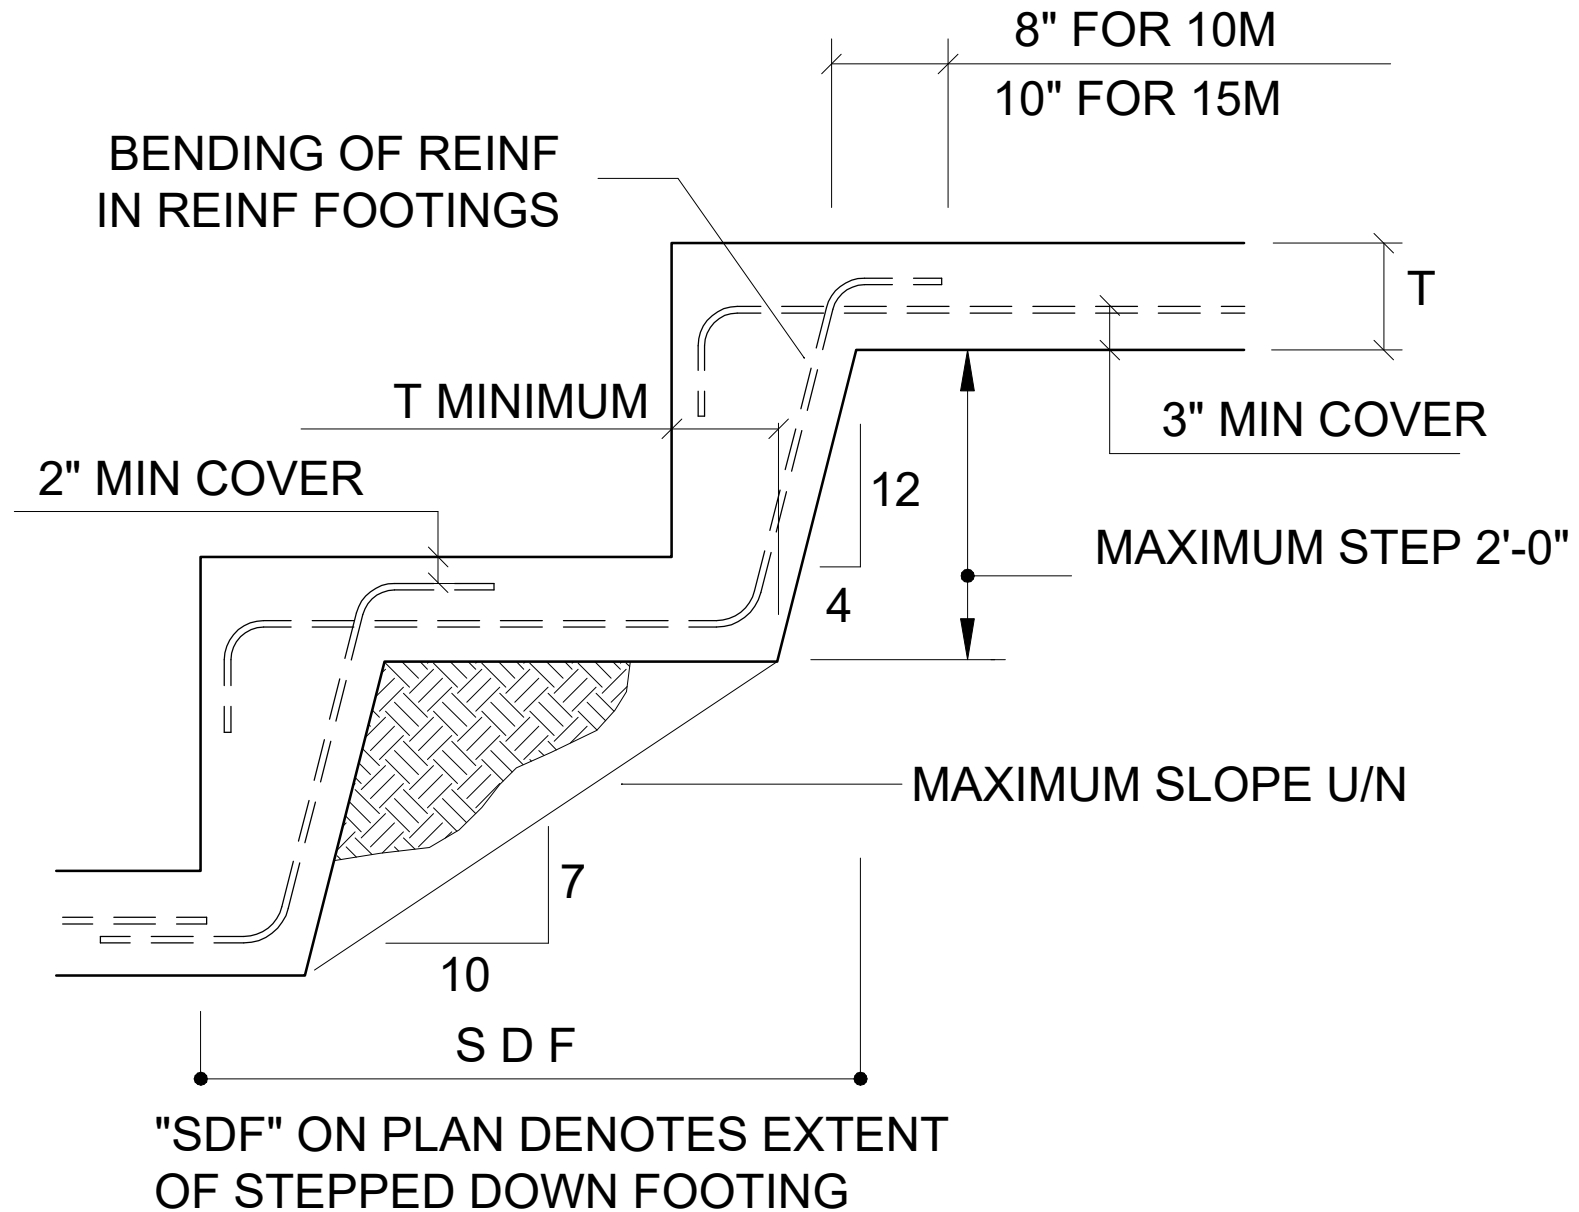

TYP STEPPED DOWN FOOTING

SCALE: NTS

T DENOTES FOOTING THICKNESS