


this cavity is a ventilated to exterior air. see blue arrow. "rainscreen"

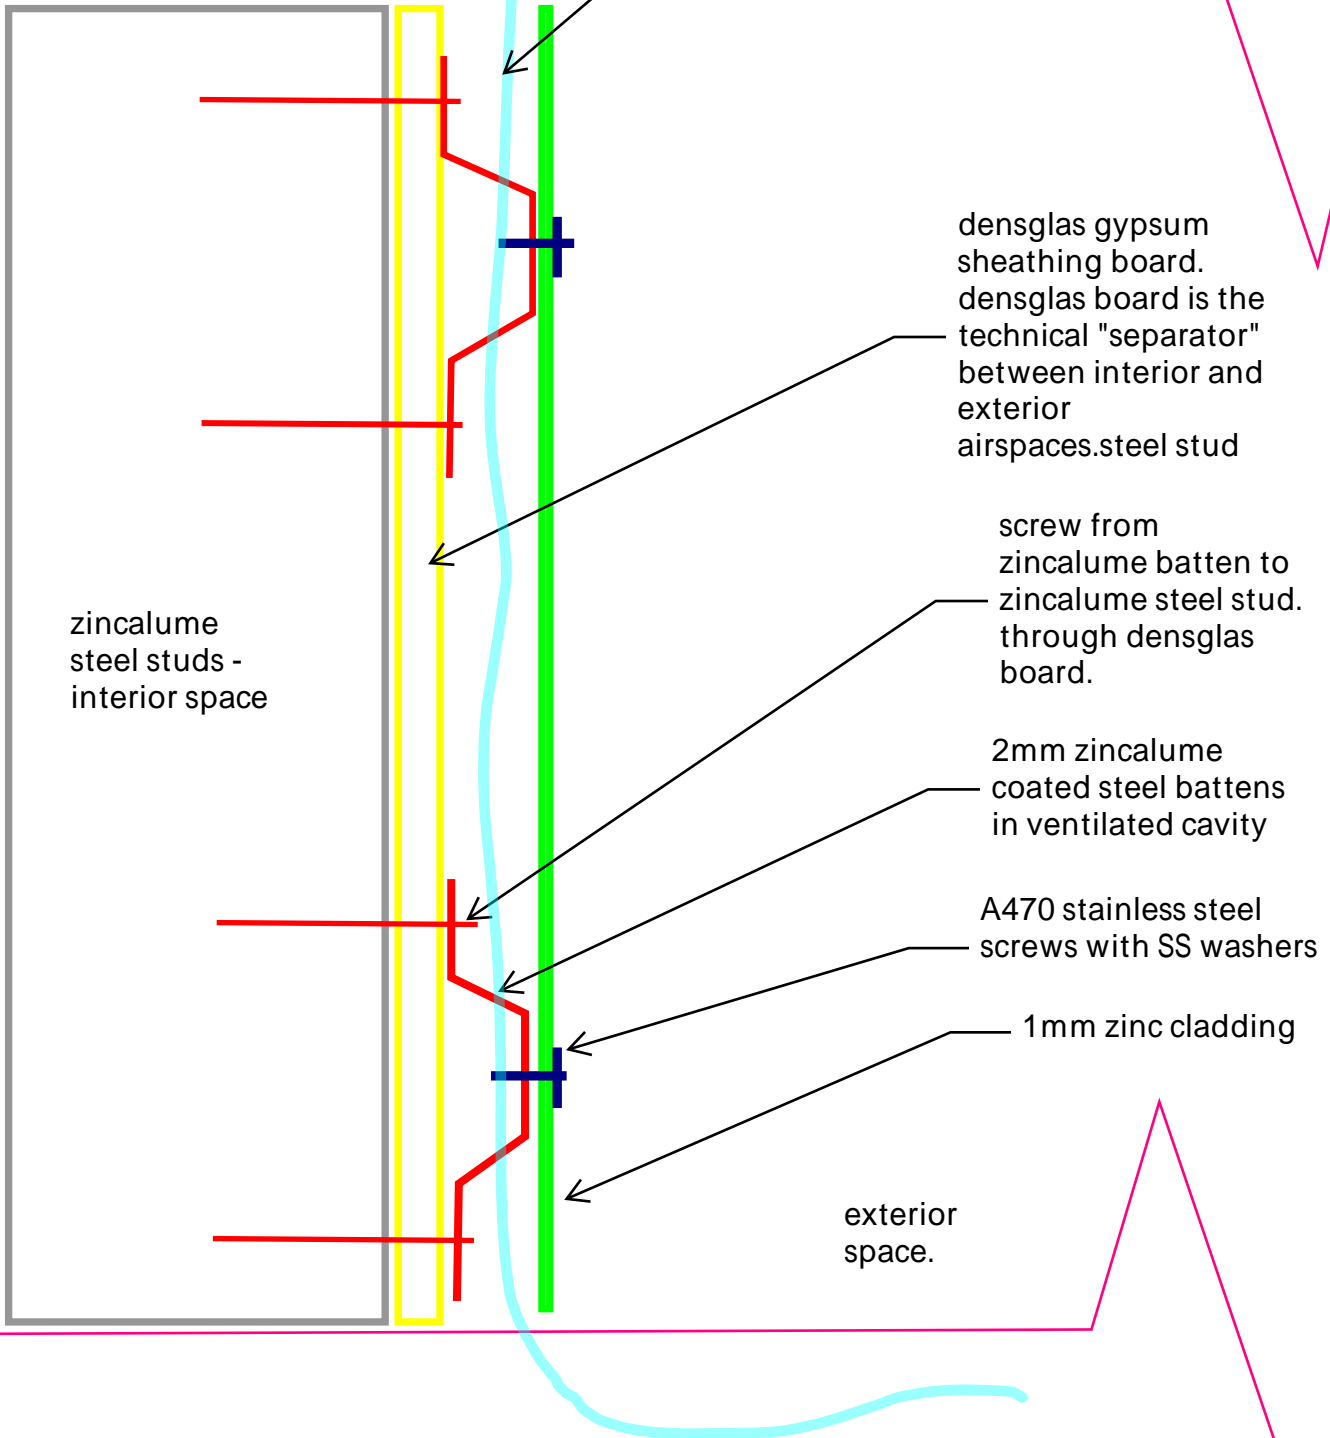

zincalume steel studs - interior space

densglas gypsum sheathing board. densglas board is the technical "separator" between interior and exterior airspaces. steel stud

screw from zincalume batten to zincalume steel stud. through densglas board.

2mm zincalume coated steel battens in ventilated cavity

A470 stainless steel screws with SS washers

1mm zinc cladding

exterior space.