


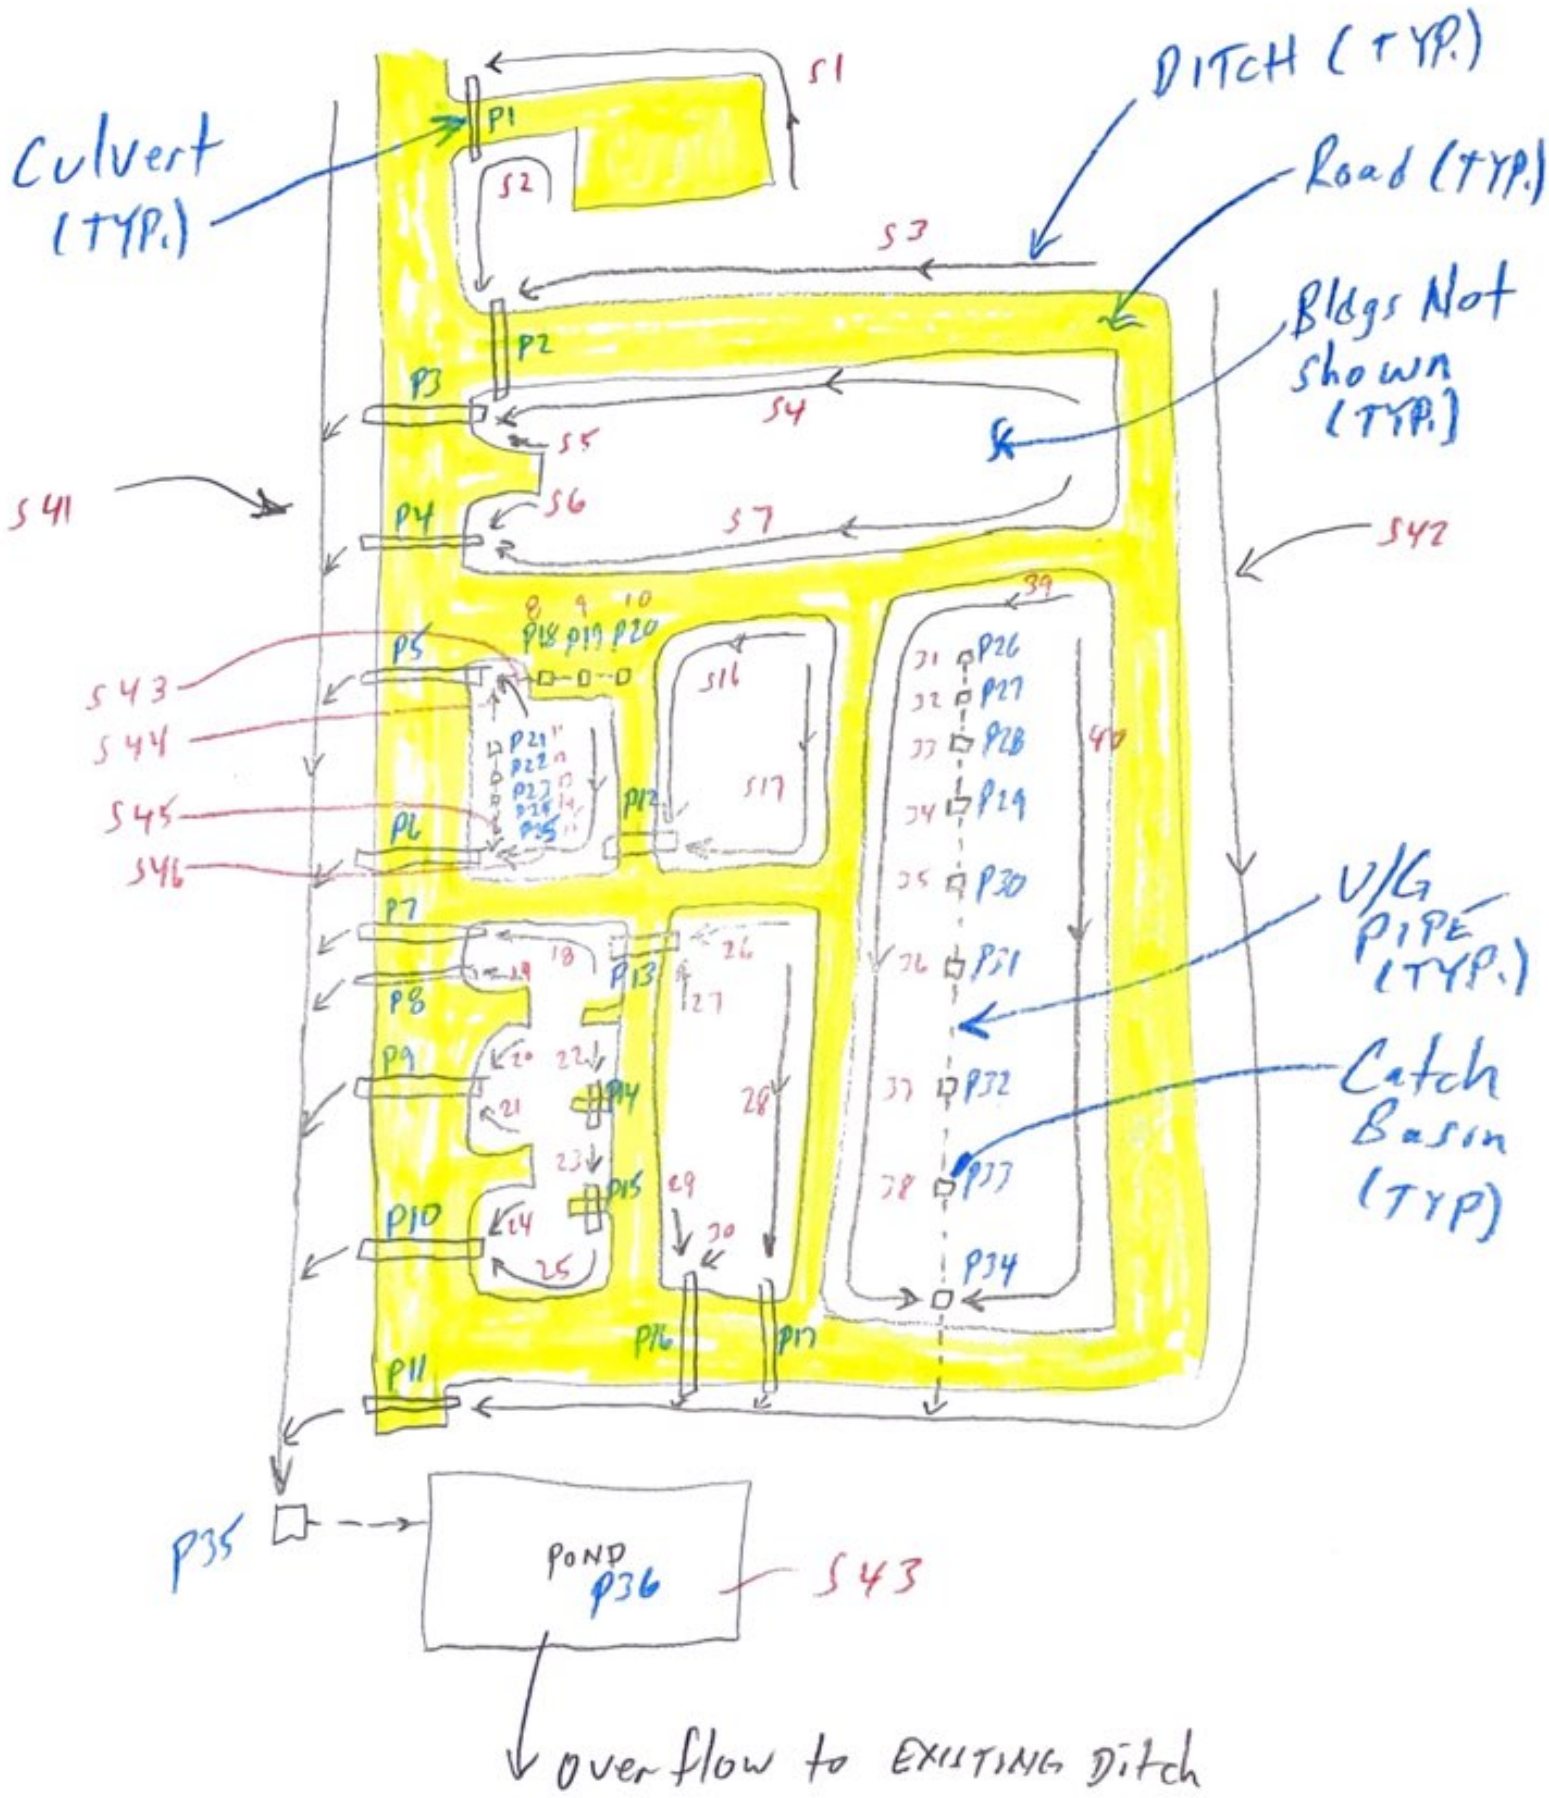

122031
 Prelim drainage sketch
 GHF 6/22/23