


Plan/Plan/Draufsicht

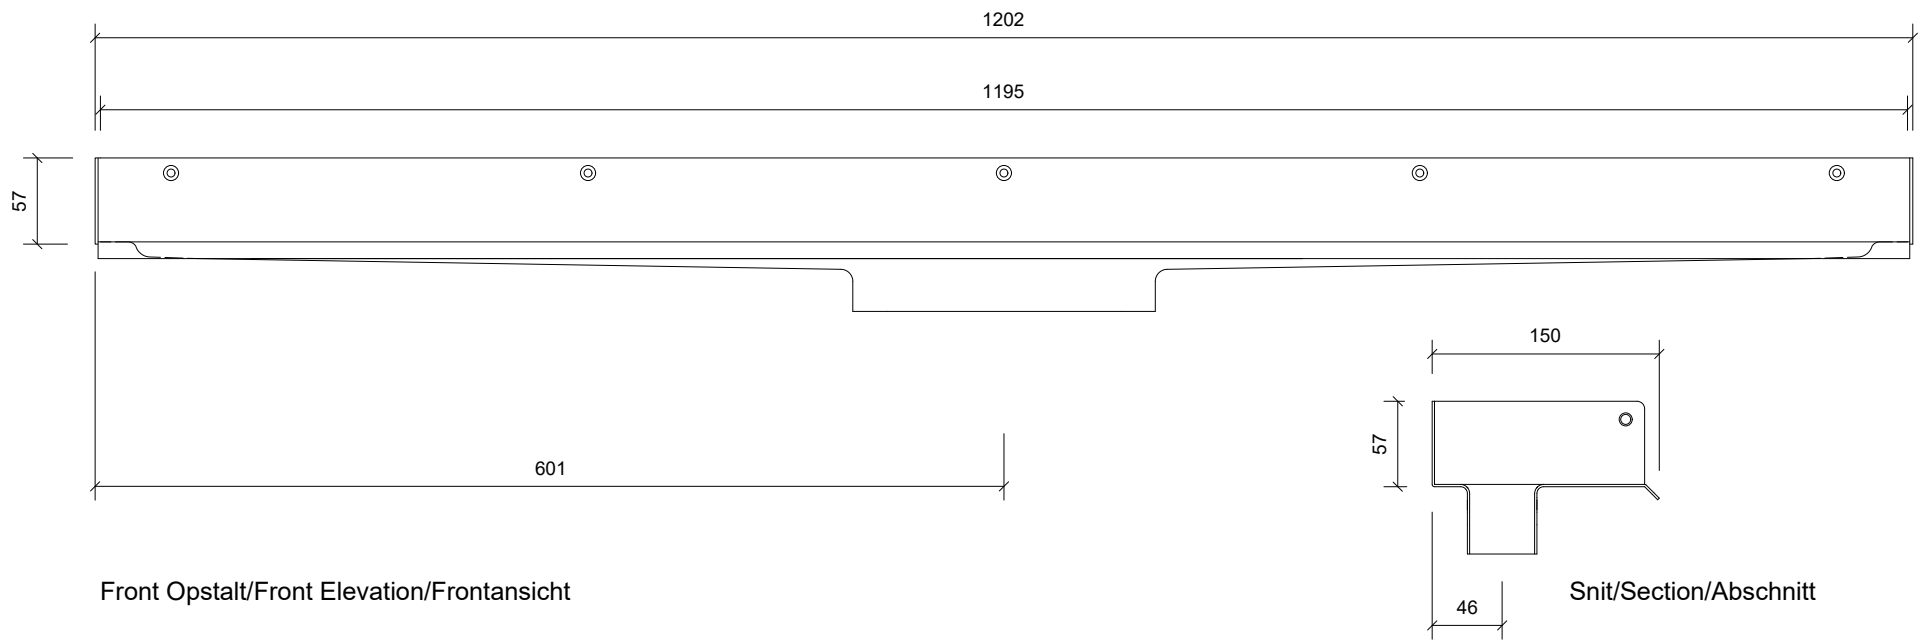

Front Opstalt/Front Elevation/Frontansicht

Unidrain 1000 Line

DK Afløbsarmatur | linje | tre vægflanger, 1200 mm
 EN Drain unit | line | three wall flanges, 1200 mm
 DE Ablaufarmatur | Linie | drei Wandflansche, 1200 mm



2014-10-01

1:5

Rev.

Art-no.

1001.1200