



Plan/Plan/Draufsicht

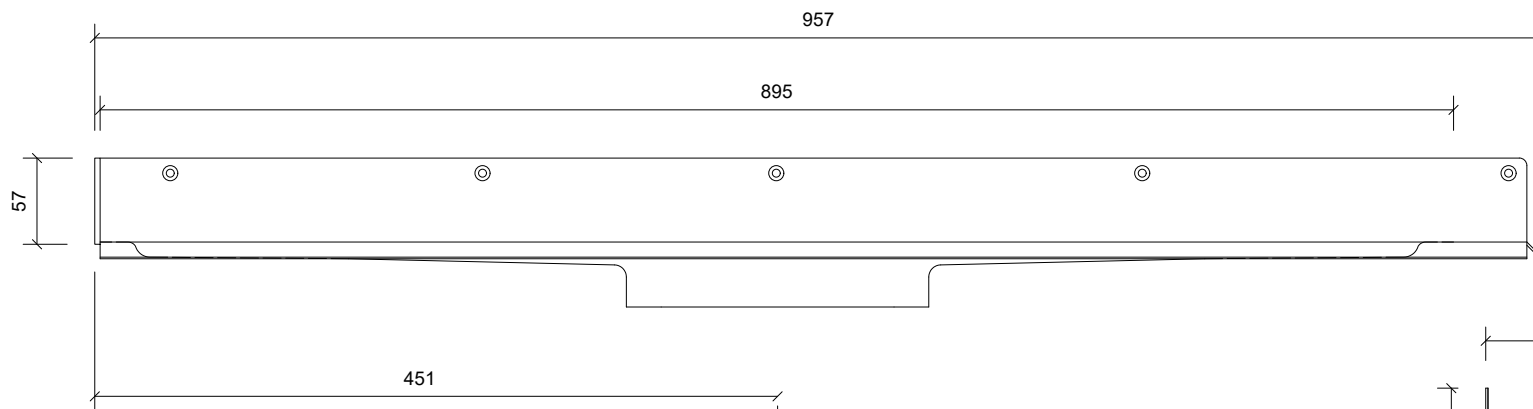

Front Opstalt/Front Elevation/Frontansicht

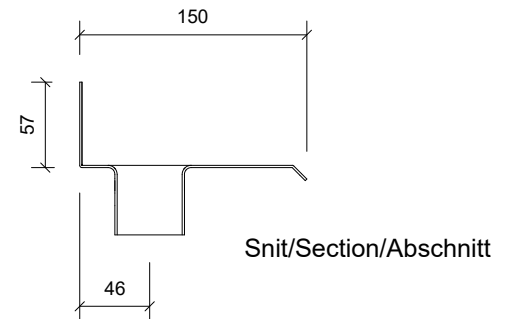

Unidrain 1000 Line

DK Afløbsarmatur | linje | venstre vægflange, 900 mm
 EN Drain unit | line | left wall flange, 900 mm
 DE Ablaufarmatur | Linie | linker Wandflansch, 900 mm



2014-10-01

1:5

Rev.

Art-no.

1002.0900