


Plan/Plan/Draufsicht

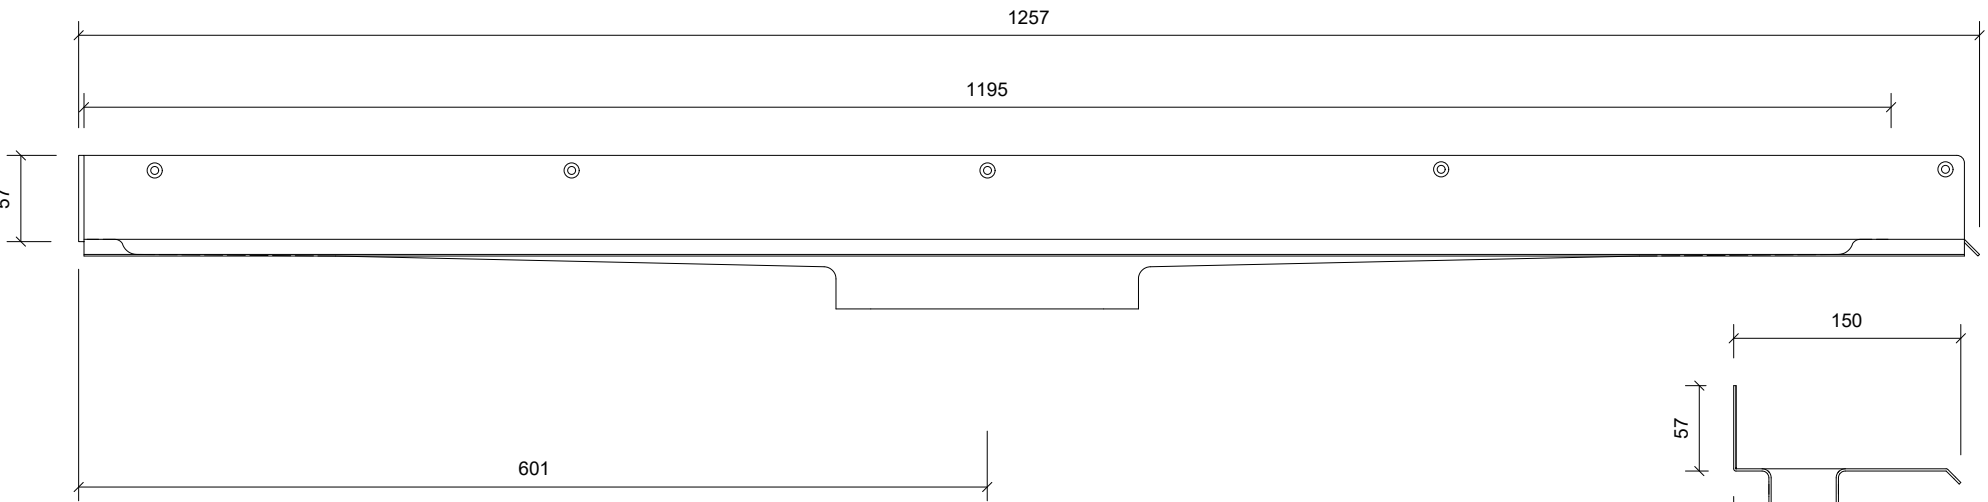

Front Opstalt/Front Elevation/Frontansicht

Snit/Section/Abschnitt

Unidrain 1000 Line

DK Afløbsarmatur | linje | venstre vægflange, 1200 mm
 EN Drain unit | line | left wall flange, 1200 mm
 DE Ablaufarmatur | Linie | linker Wandflansch, 1200 mm



2014-10-01

1:5

Rev.

Art-no.

1002.1200